

MONTGOMERY STREET VETERANS HOUSING

EXHIBIT A - LOCATION MAP

2020.11.30



MONTGOMERY ST.

STOP

STOP

7TH AVE.

6TH AVE.

3 BD - 2 BA

2 BD - 2 BA

2 BD - 2 BA

2 BD - 2 BA

2 BD - 2 BA

2 BD - 2 BA

2 BD - 2 BA

2 BD - 2 BA

2 BD - 2 BA

2 BD - 2 BA

2 BD - 2 BA

2 BD - 2 BA

3 BD - 2 BA

FIR ALLEY

--- EXISTING PROPERTY LINE
--- NEW PROPERTY LINES




r · g · a

DRAWING SCALE: 3/32" = 1'-0"

MONTGOMERY STREET VETERANS HOUSING

EXHIBIT B - BOUNDARY MAP

2020.11.30

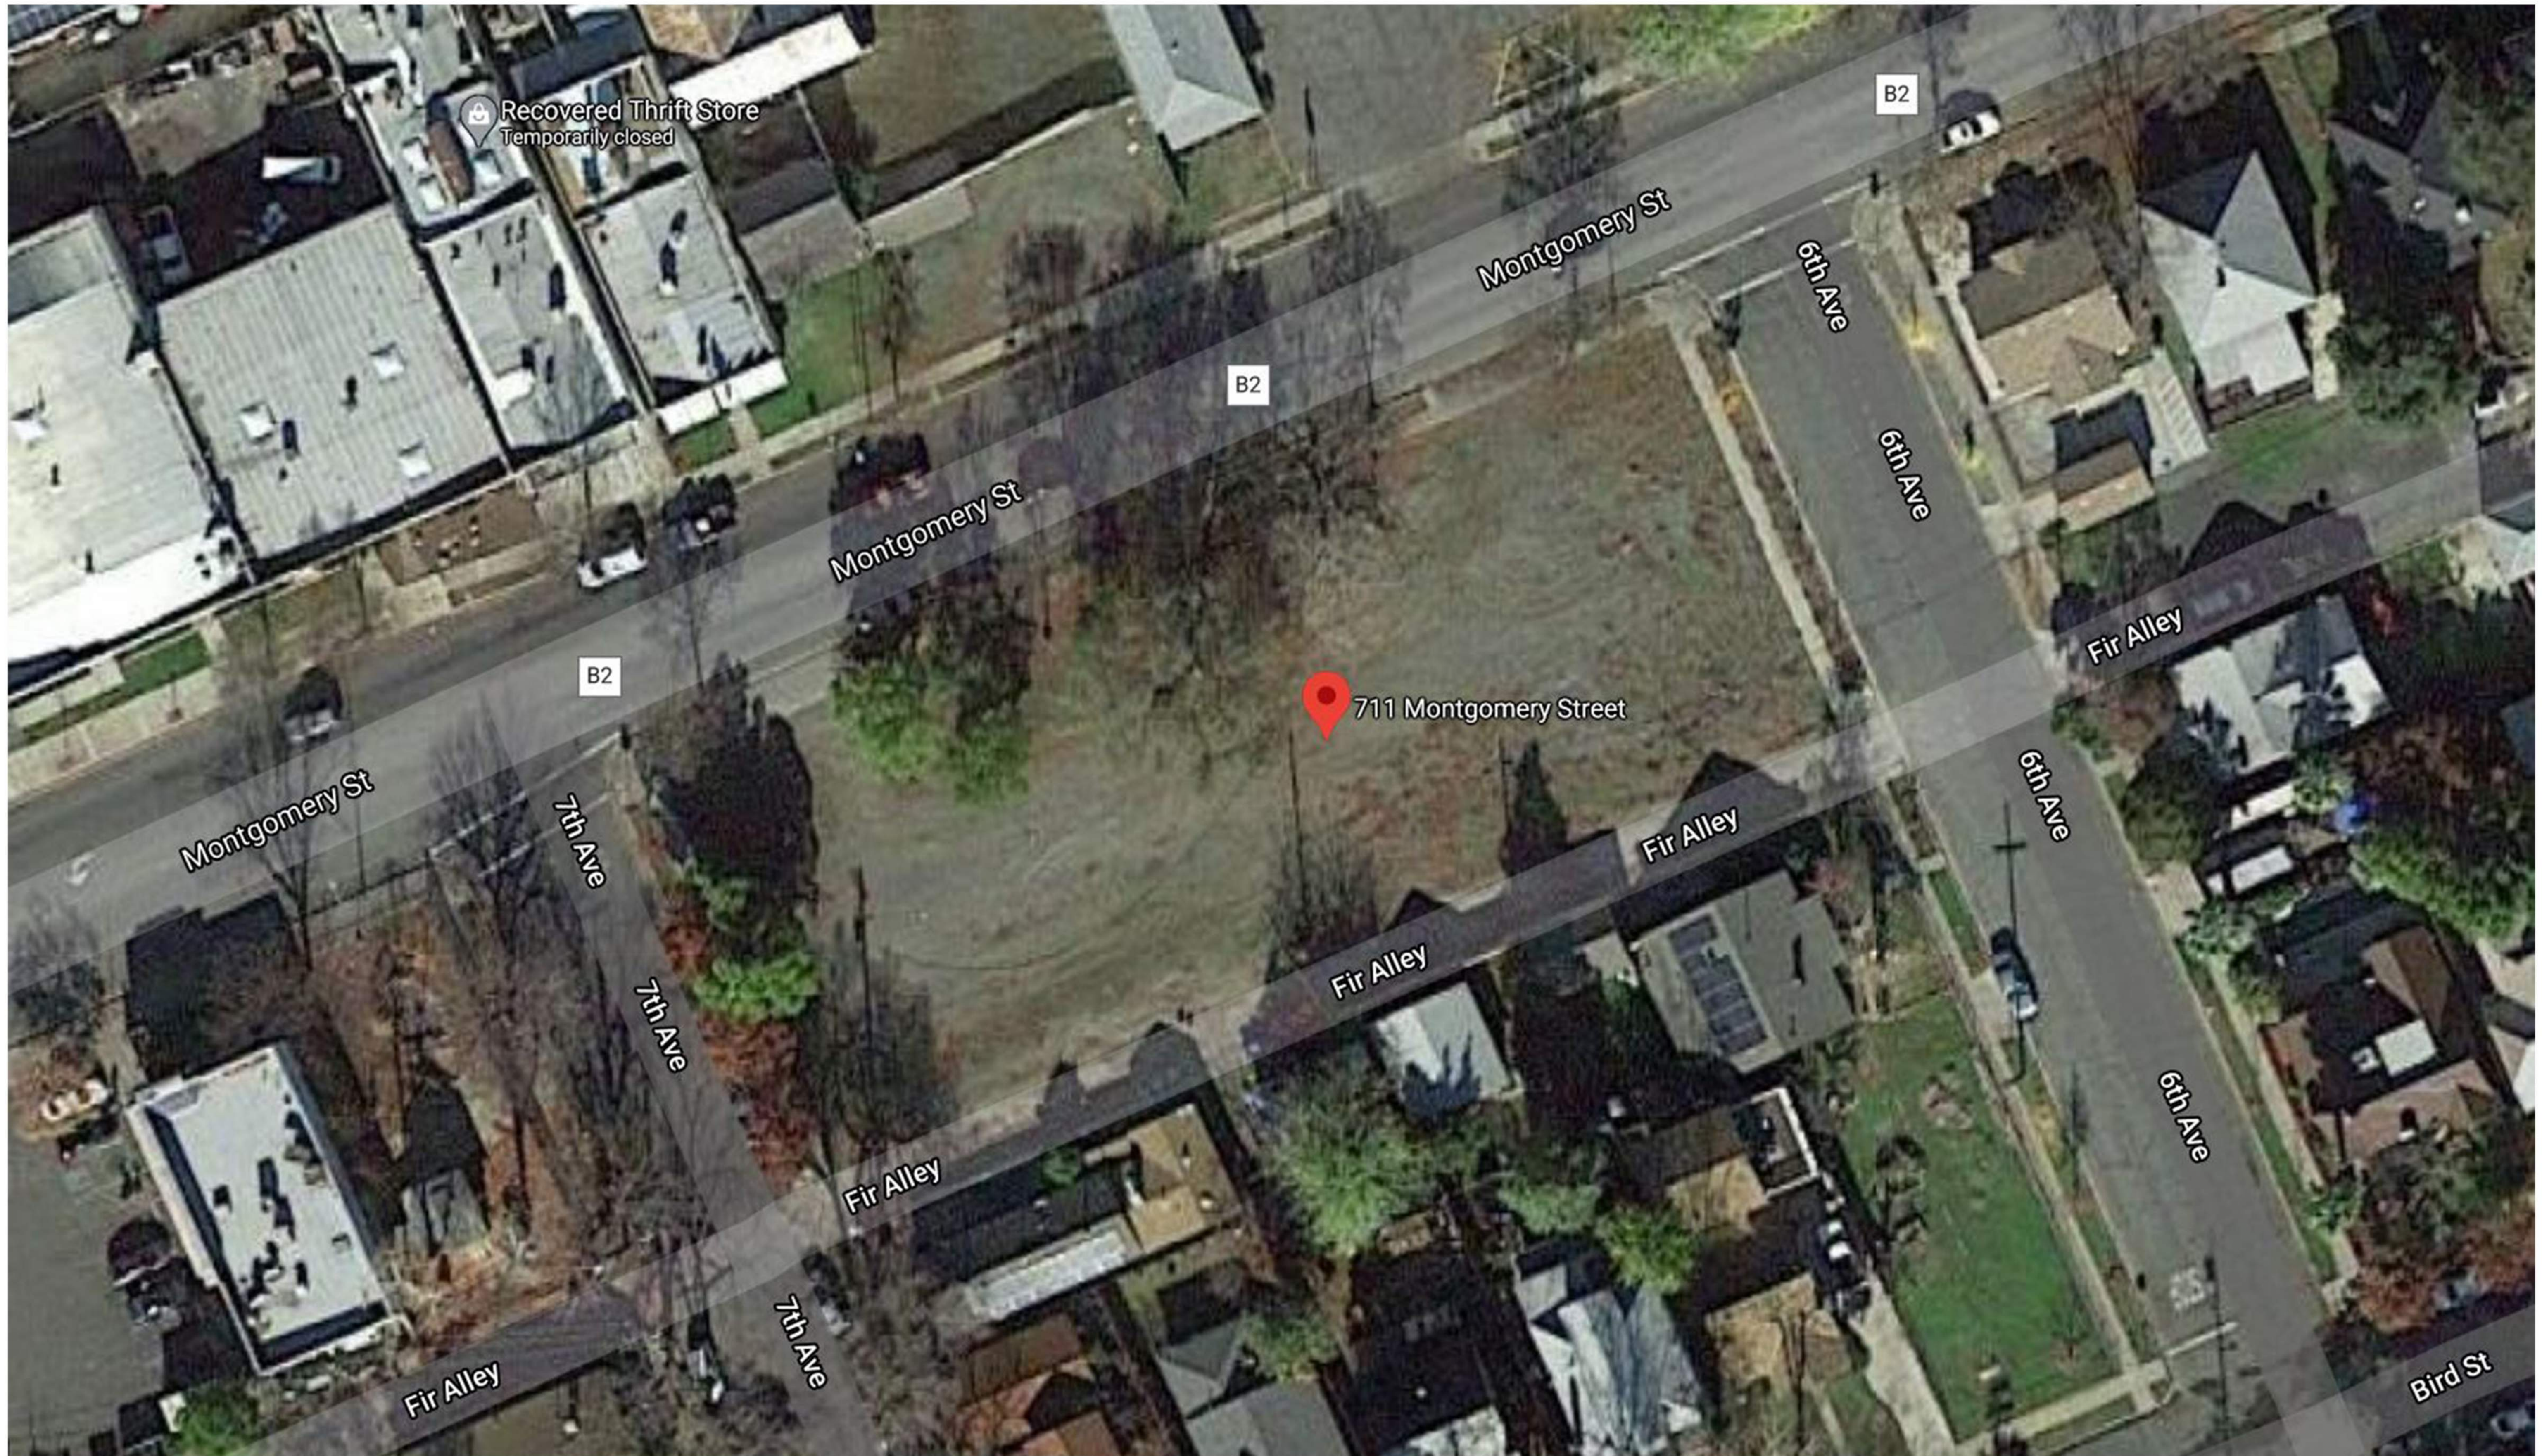

MONTGOMERY STREET VETERANS HOUSING

EXHIBIT C - AERIAL PHOTOGRAPH

2020.11.30





SITE LEGEND



MONTGOMERY STREET VETERAN HOUSING

EXHIBIT D - EXISTING INFRASTRUCTURE MAP

DRAWING SCALE: 3/32" = 1'-0"

2020.11.30




MONTGOMERY STREET VETERANS HOUSING

EXHIBIT E - P.U.D. MASTER PLAN

2020.11.30




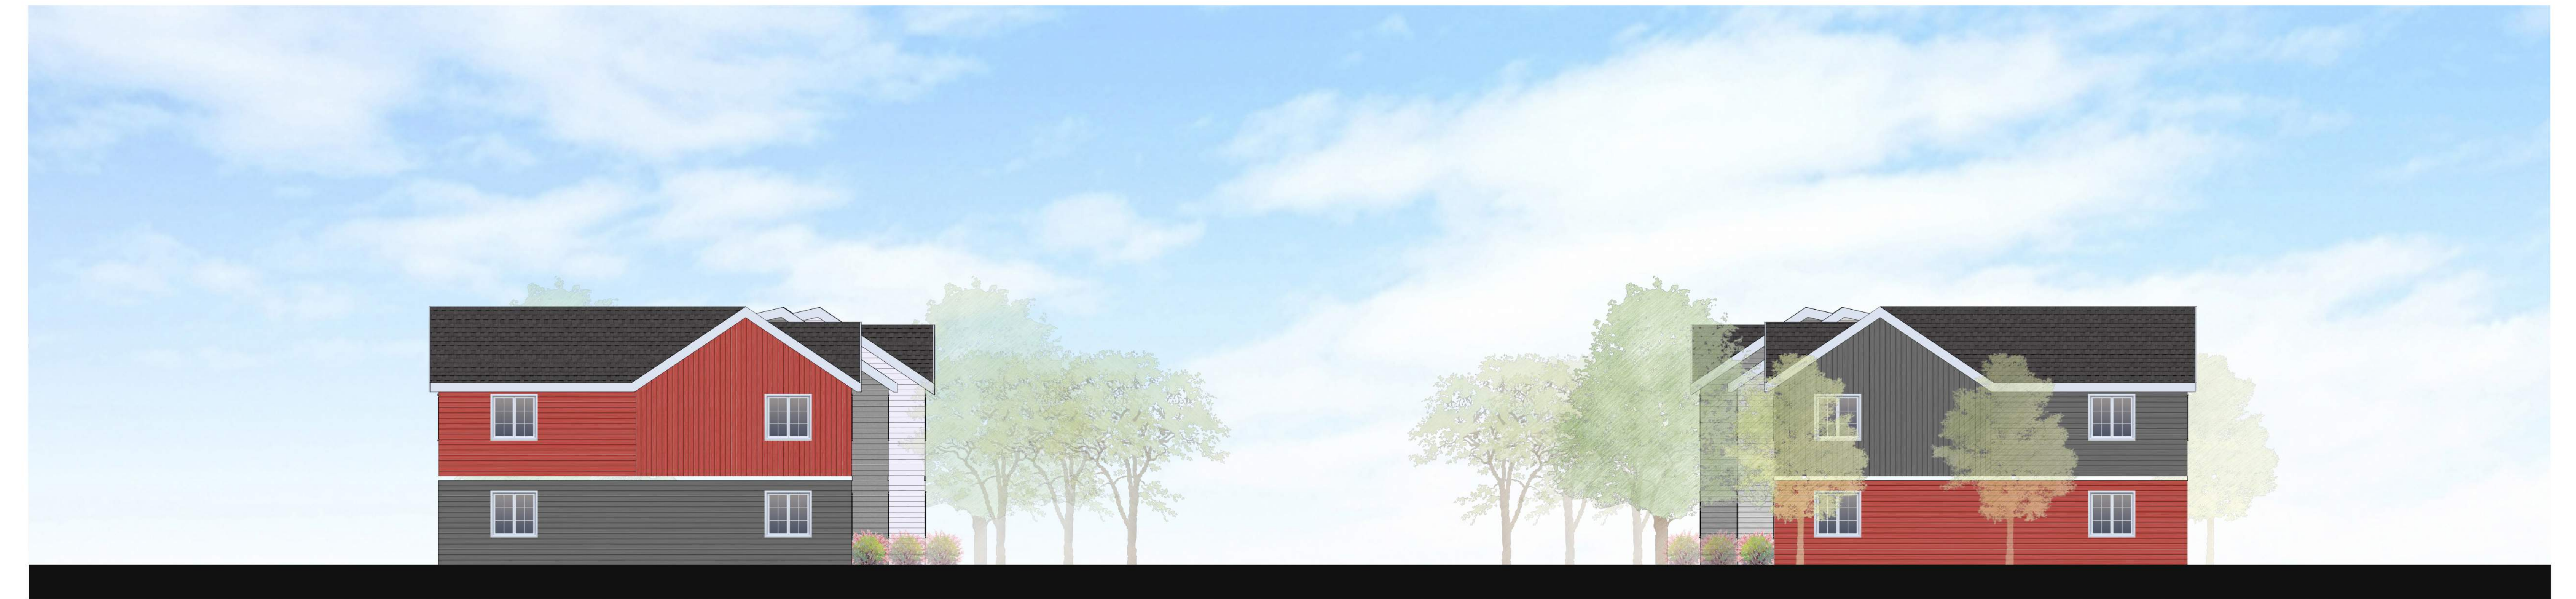


MONTGOMERY STREET VETERANS HOUSING

EXHIBIT F - EXTERIOR ELEVATIONS

2020.11.30

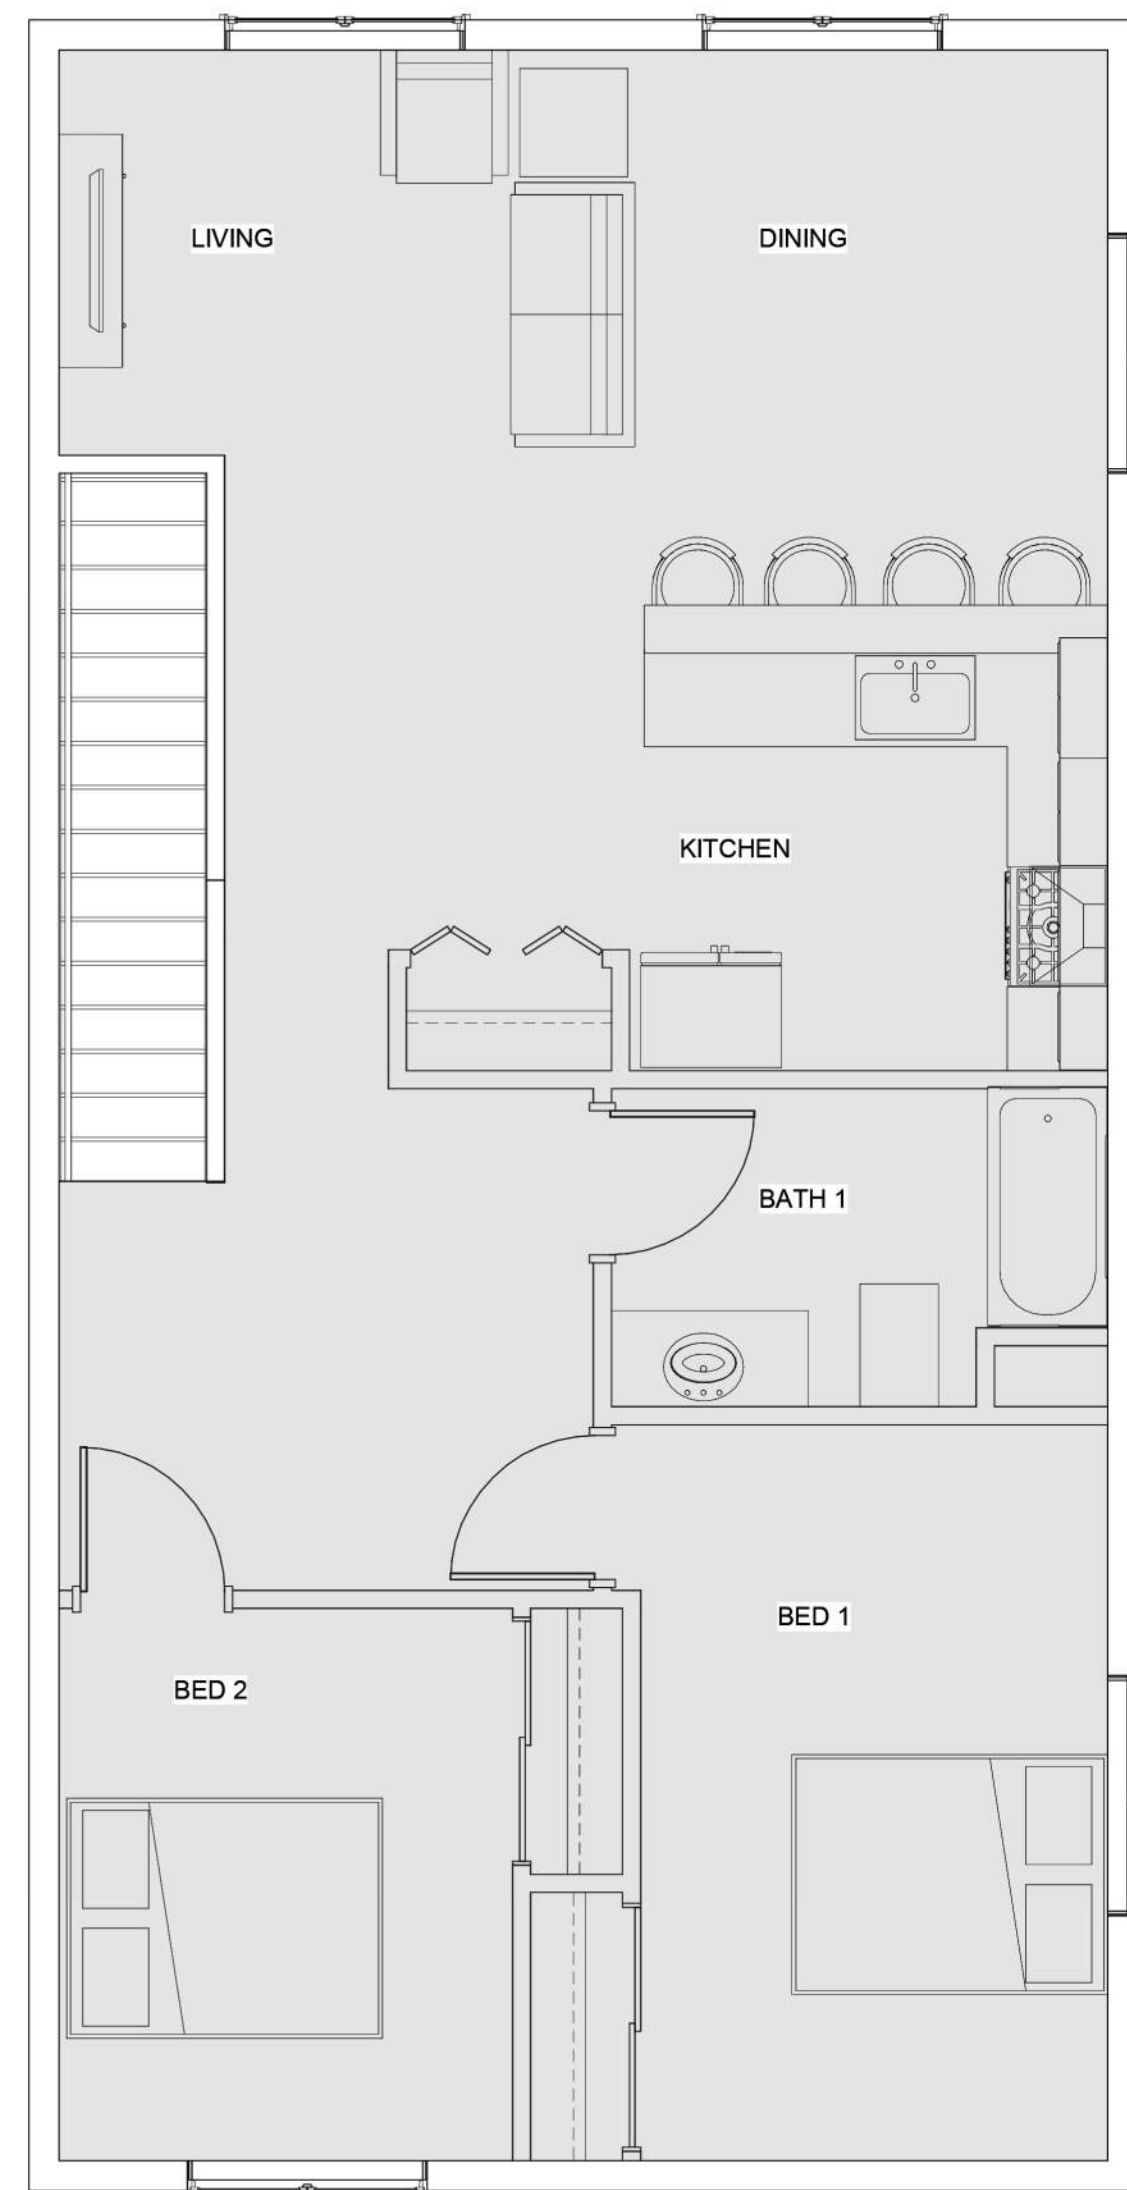


SECOND FLOOR PLAN

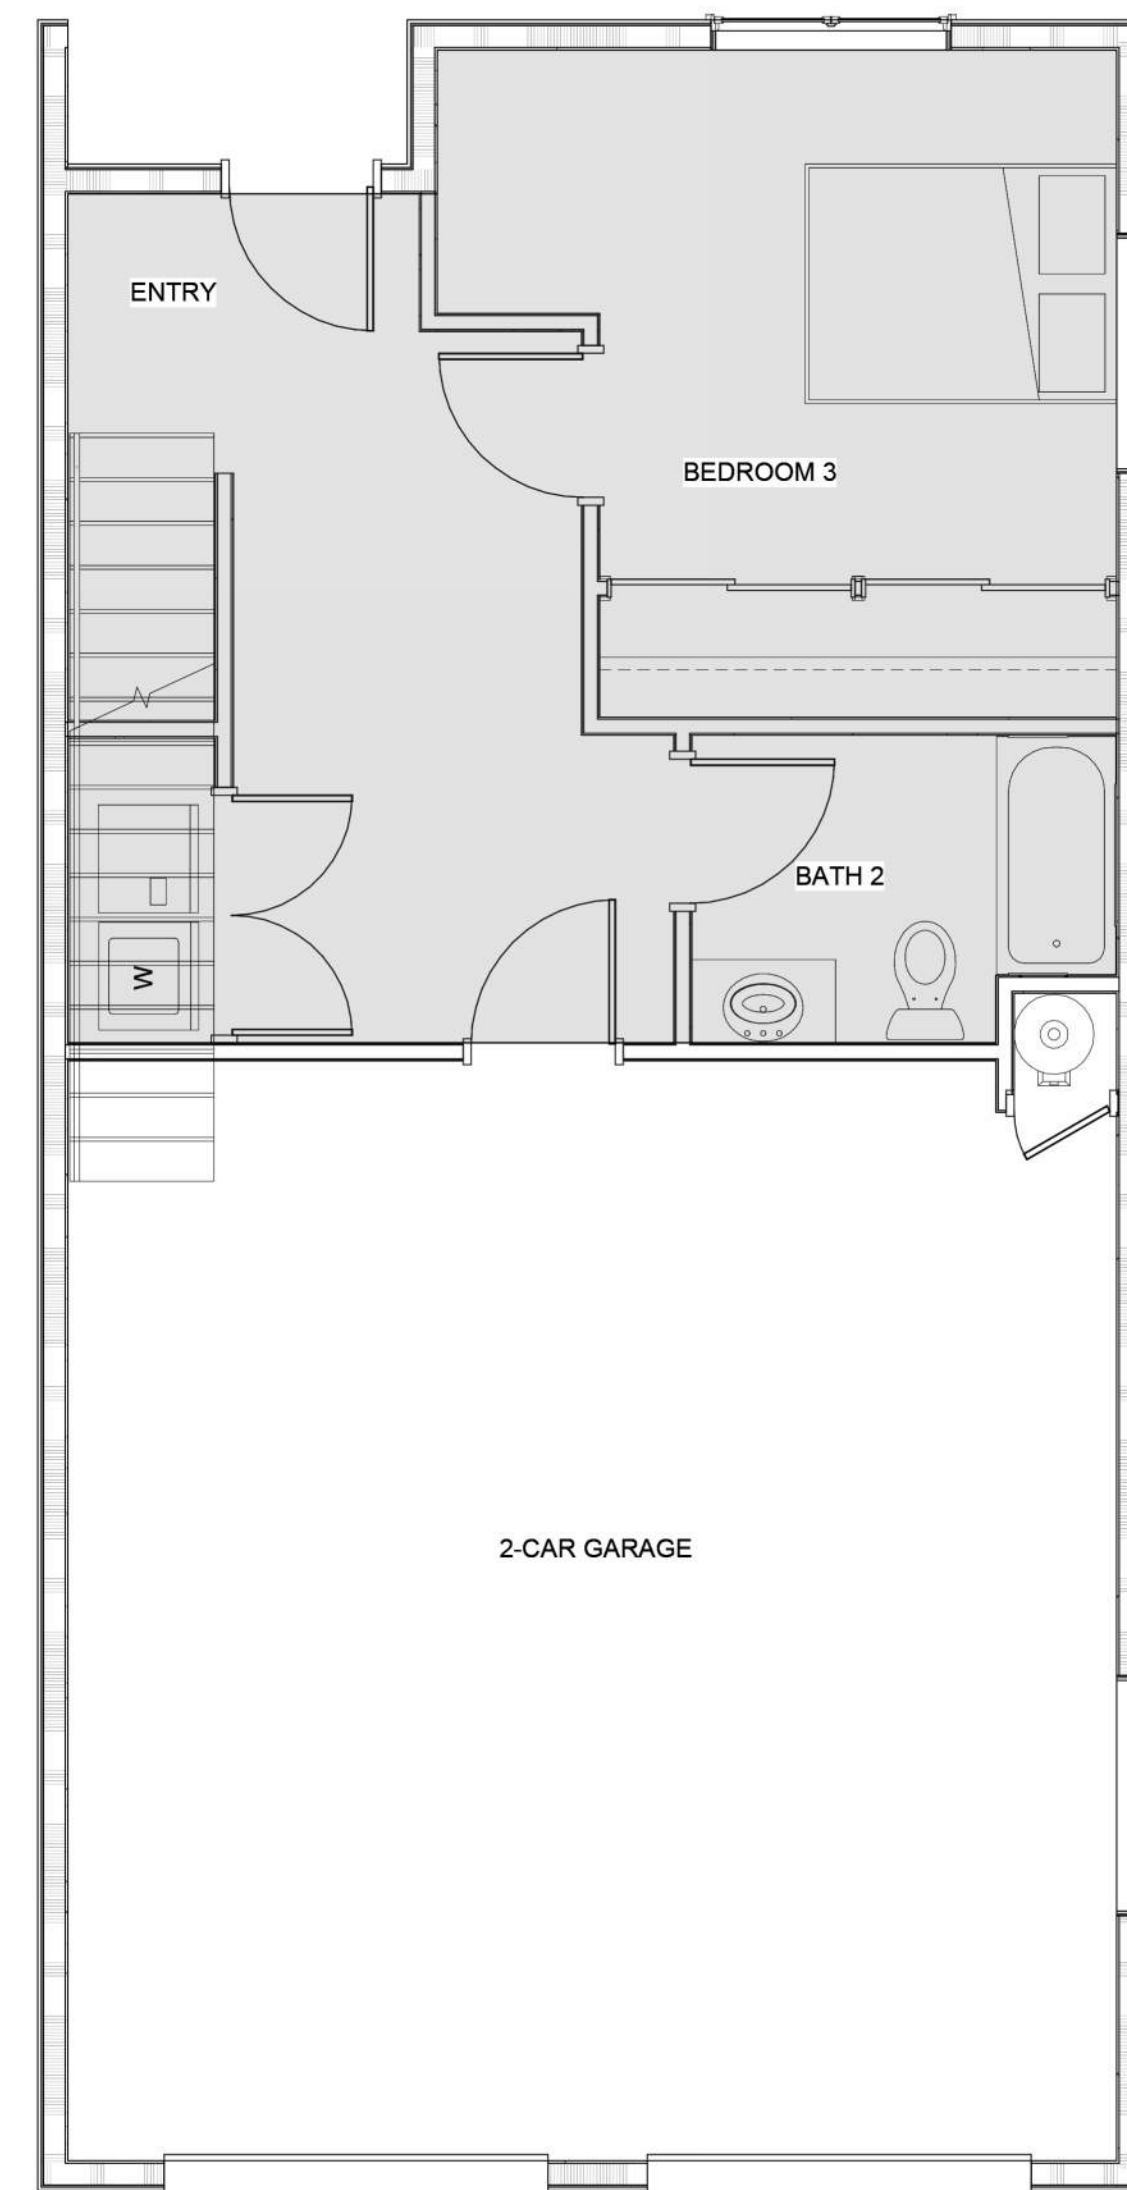


FIRST FLOOR PLAN

3 BEDROOM UNIT:
1489 SF LIVING SPACE
543 SF 2-CAR GARAGE

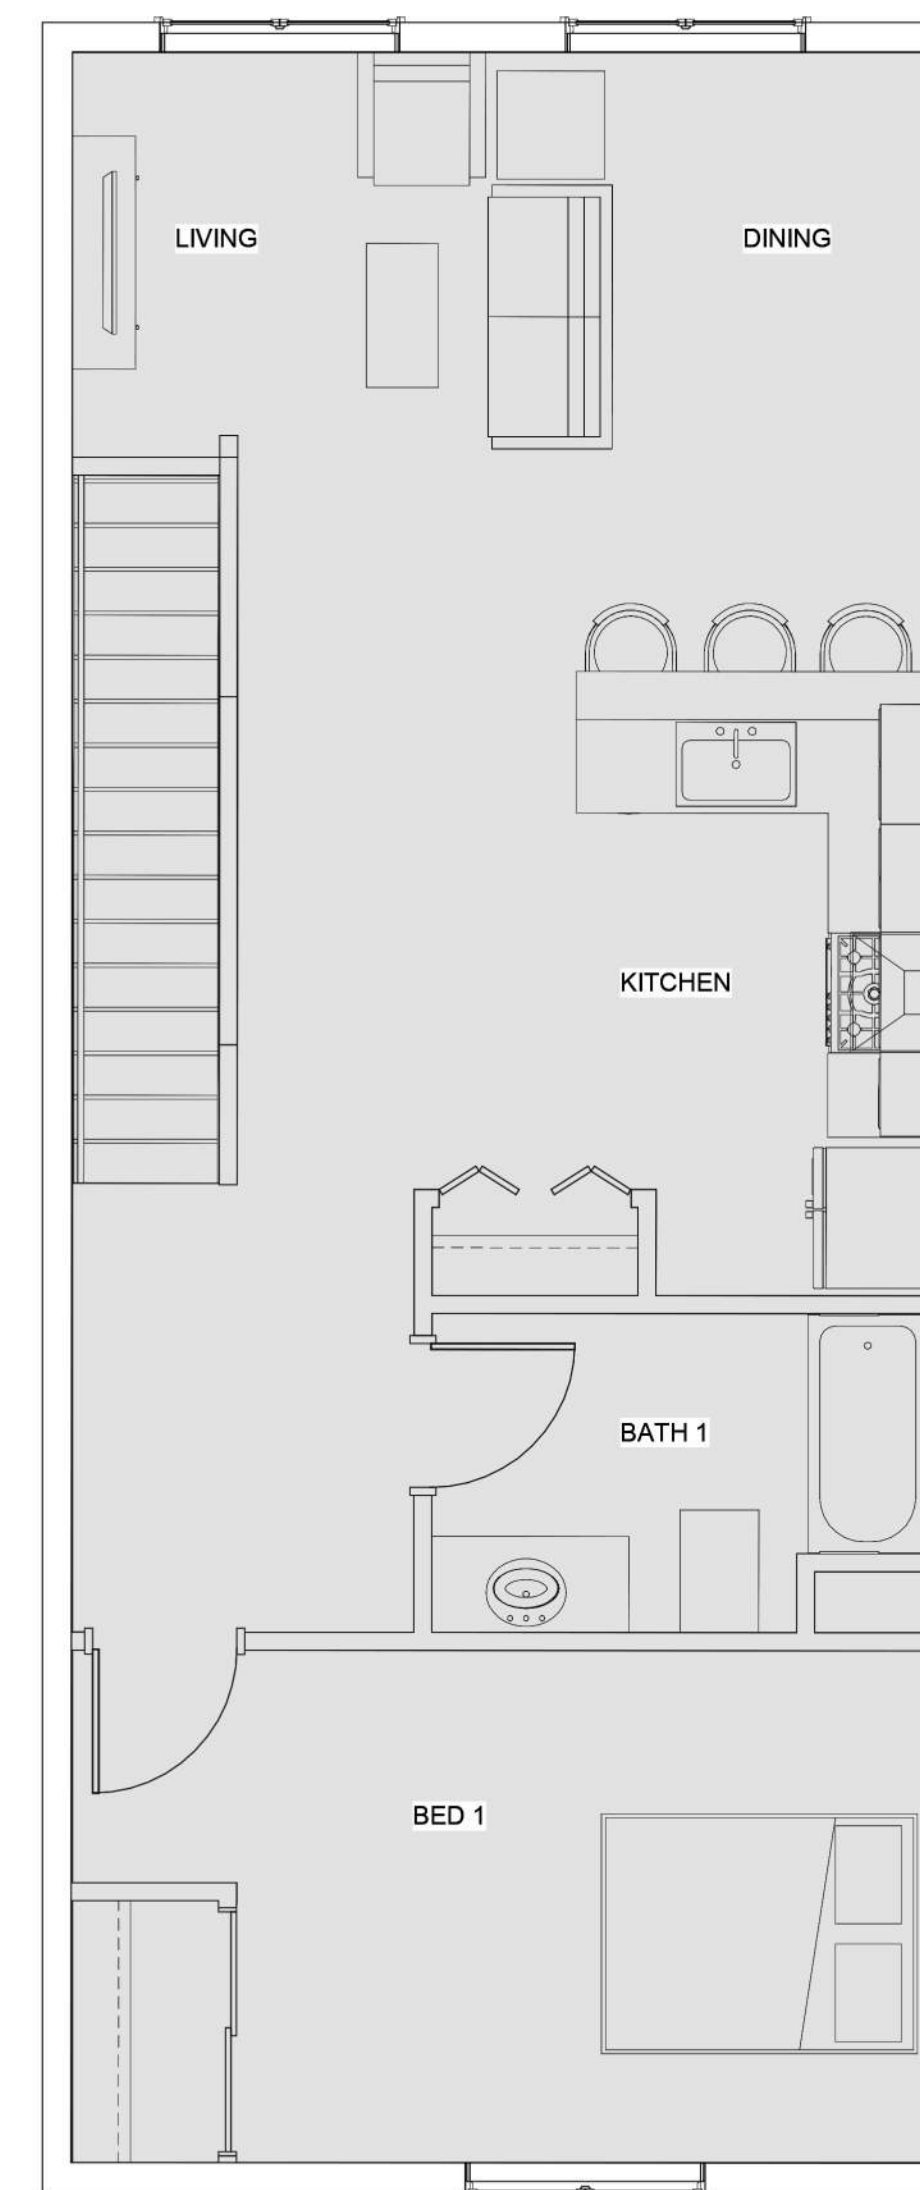

SECOND FLOOR PLAN

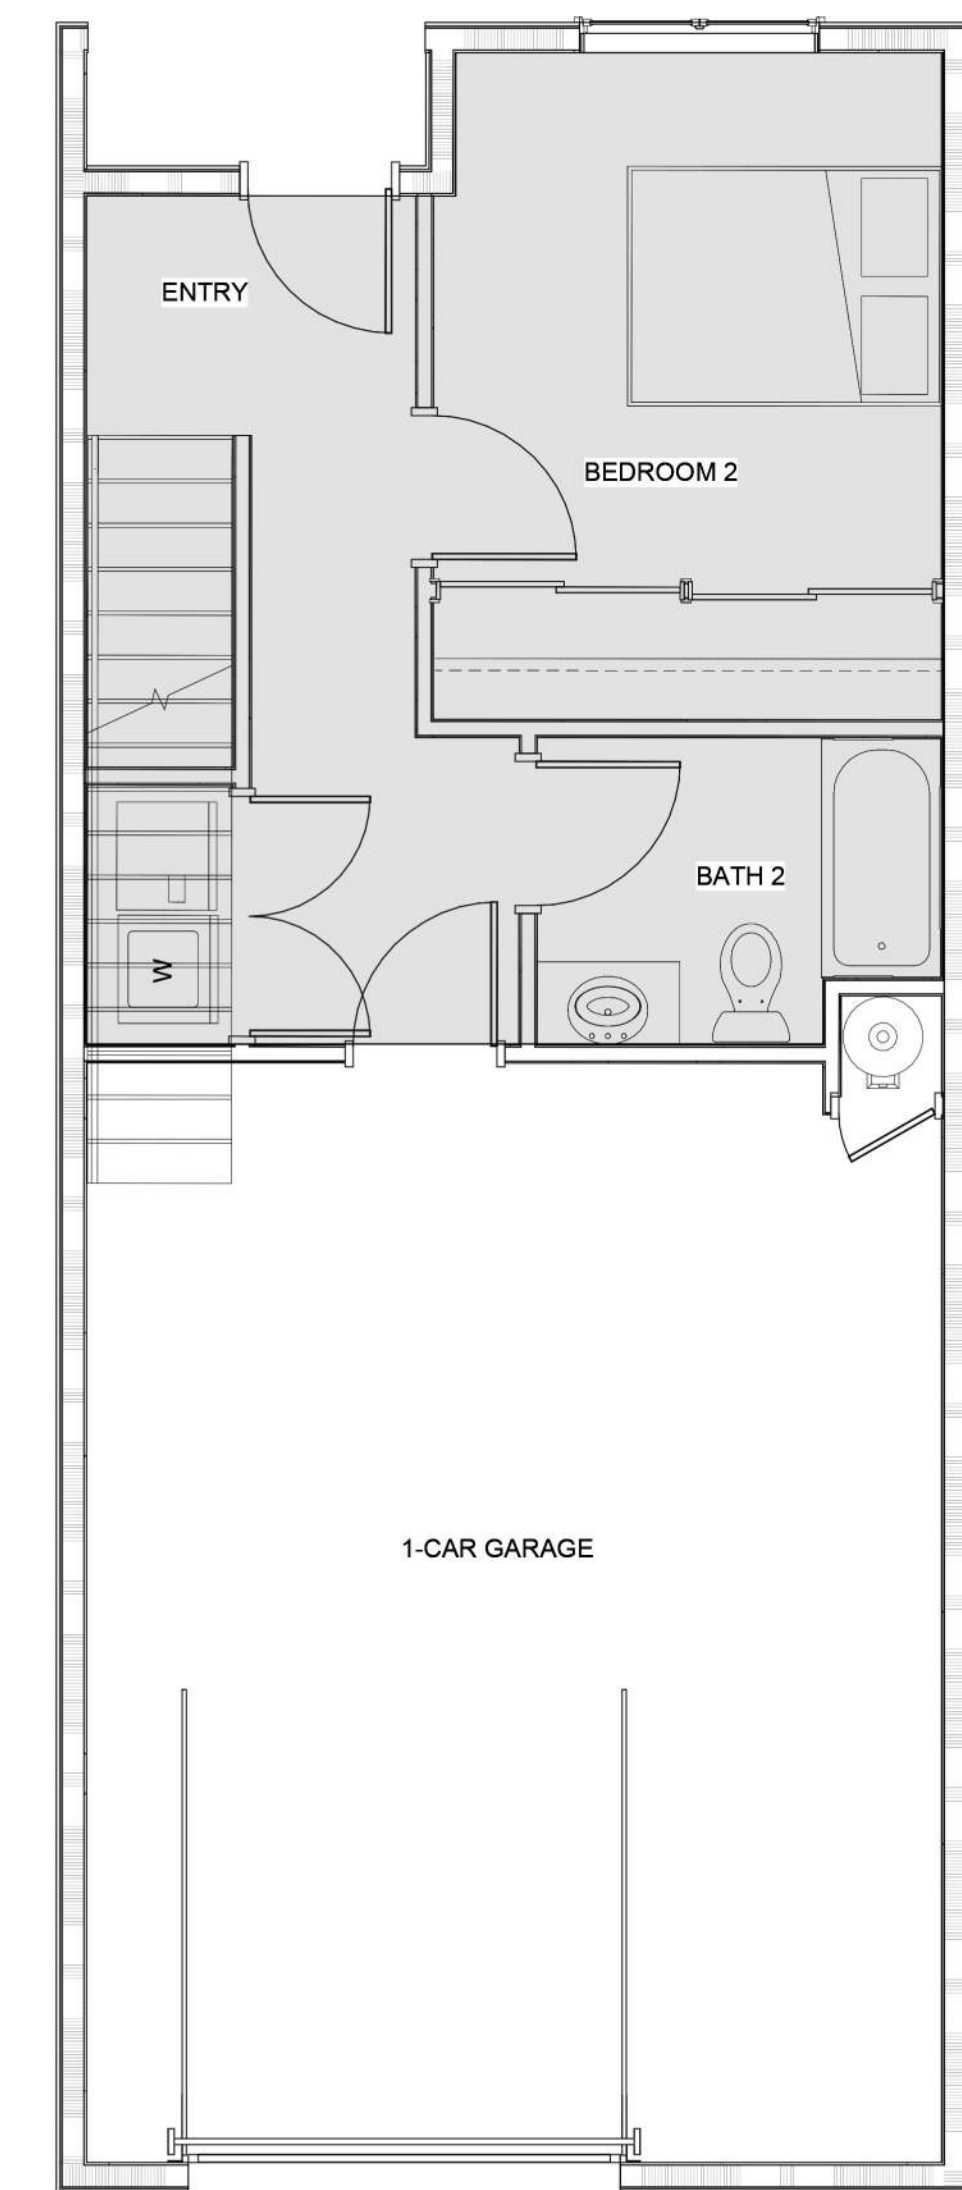

FIRST FLOOR PLAN

2 BEDROOM UNIT:
1252 SF LIVING SPACE
454 SF 1-CAR GARAGE



MONTGOMERY STREET VETERANS HOUSING

DRAWING SCALE: 1/4" = 1'-0"

EXHIBIT G - FLOOR PLANS

2020.11.30