



BENCH MARK
 ASSUMED ELEVATION NAIL IN BACK OF
 SIDEWALK AT NELSON AVE. SCHOOL
 50'± SOUTH OF NORTH END OF SIDEWALK.
 ELEVATION 100.00

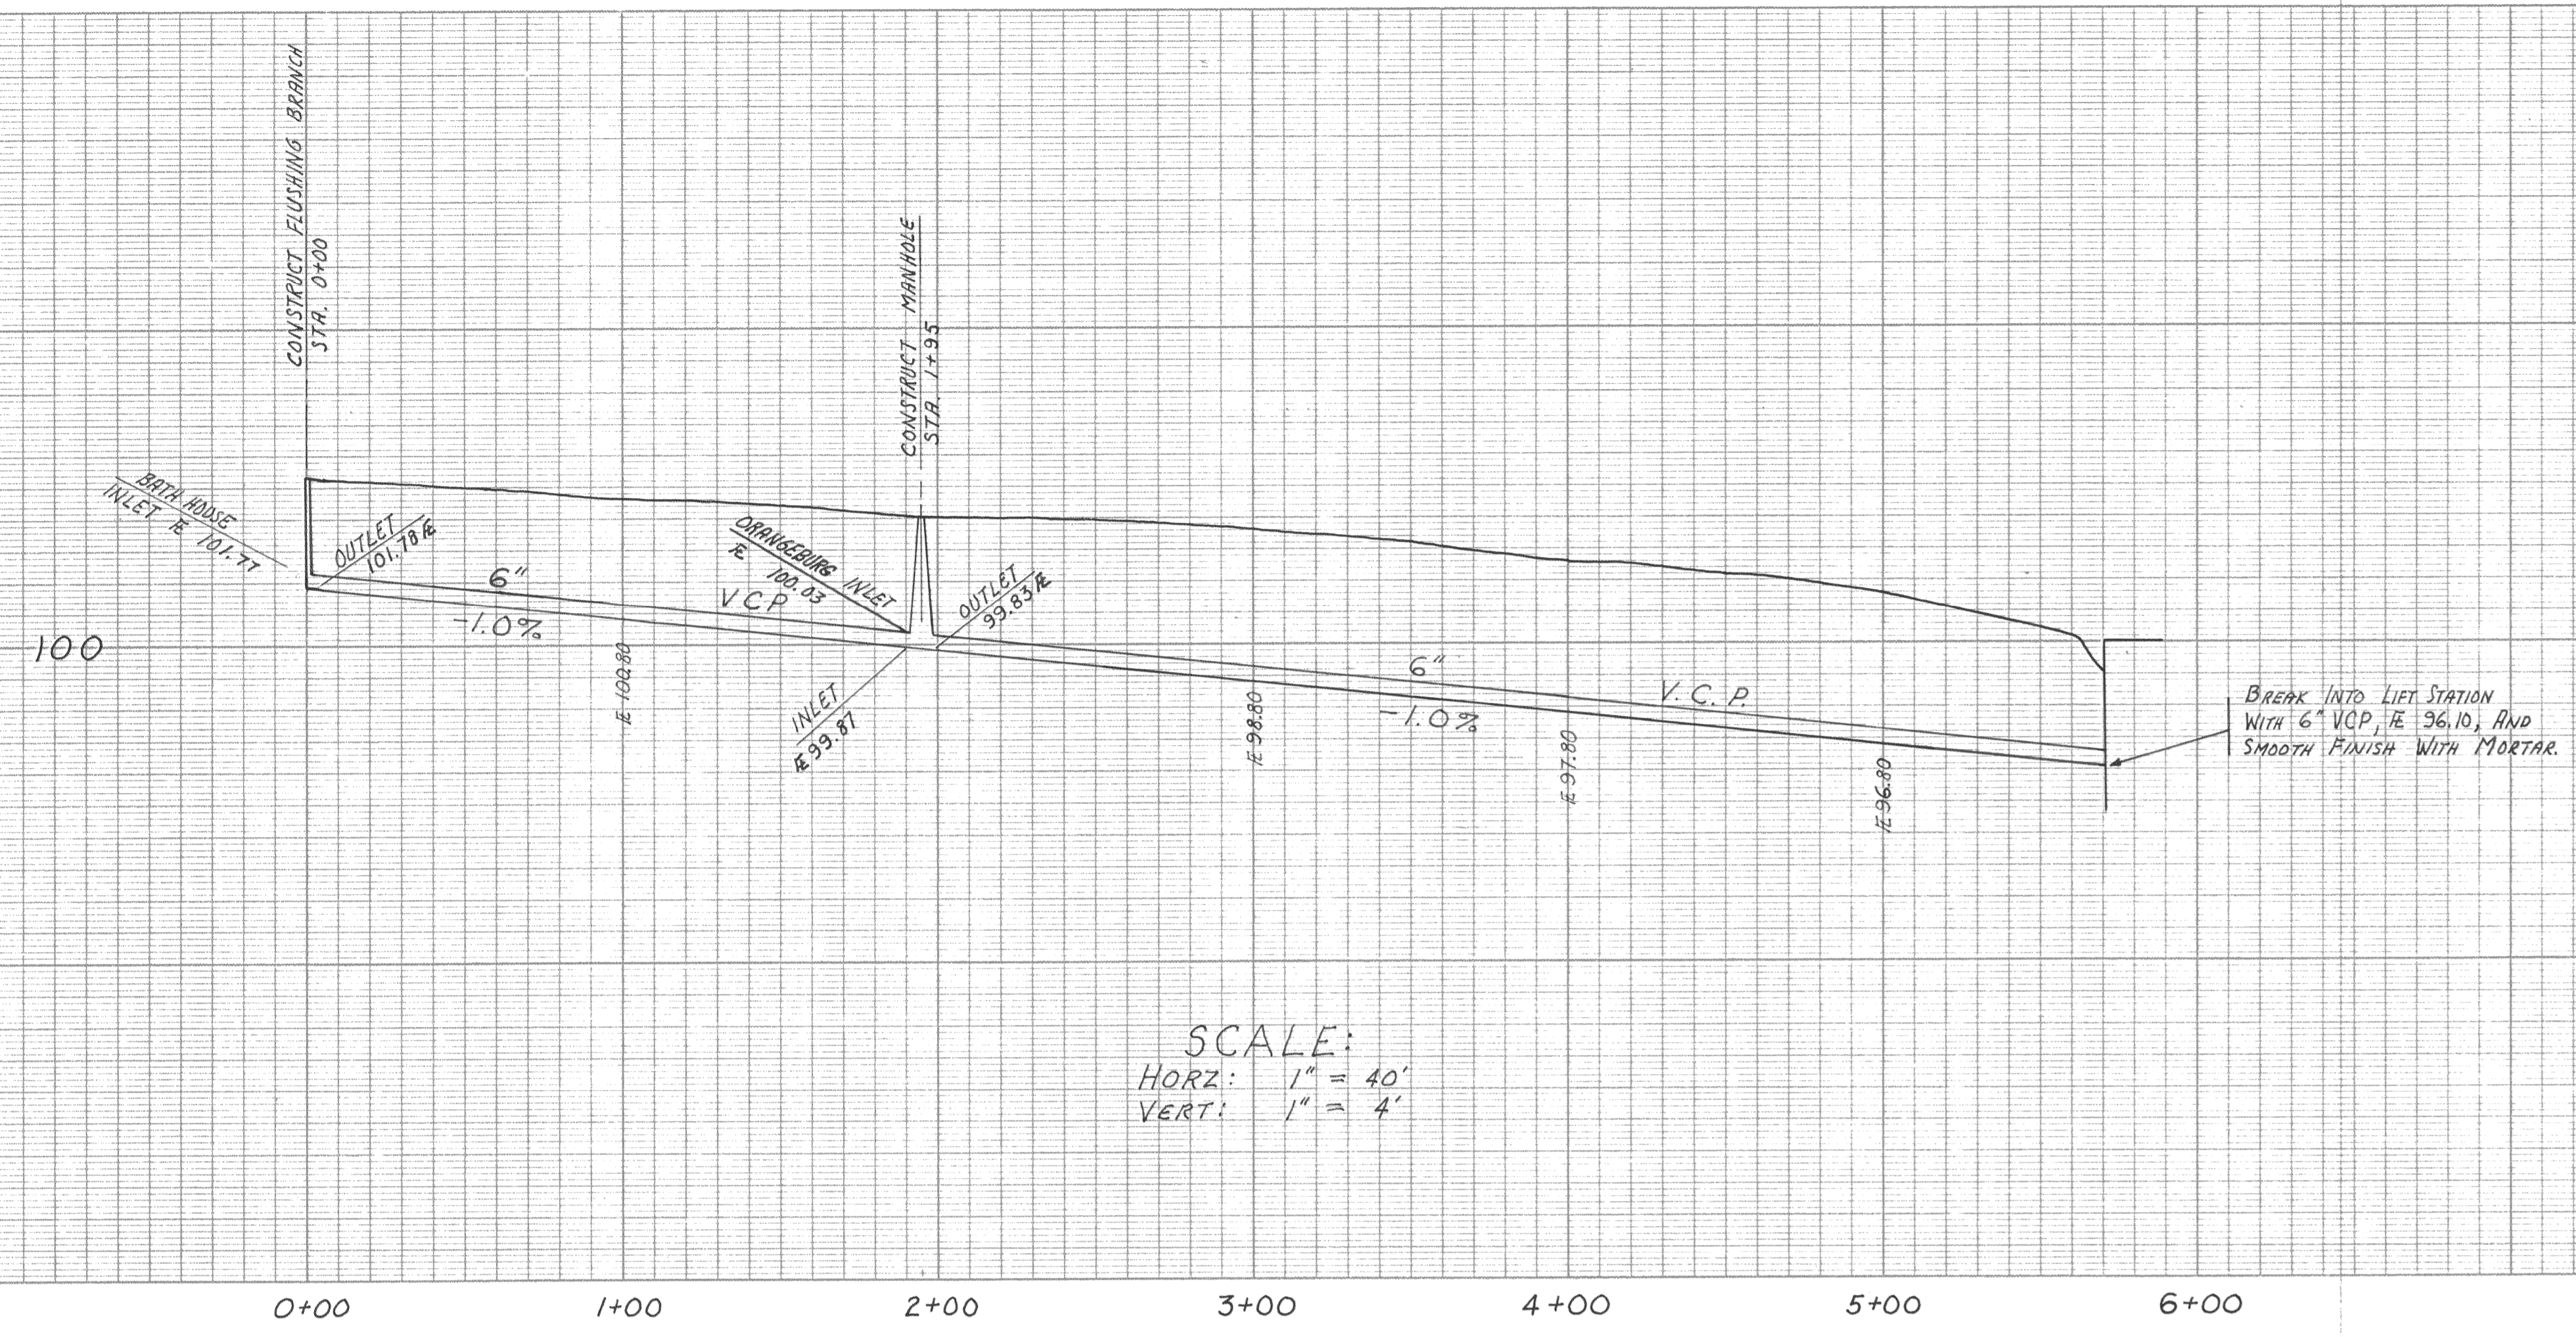

SCALE:
 HORZ: 1" = 40'
 VERT: 1" = 4'

NOTE:
 ALL WORK SHALL BE IN ACCORDANCE
 WITH THE CITY OF OROVILLE STANDARDS
 AND SPECIFICATION.

SCALE: 1" = 40'

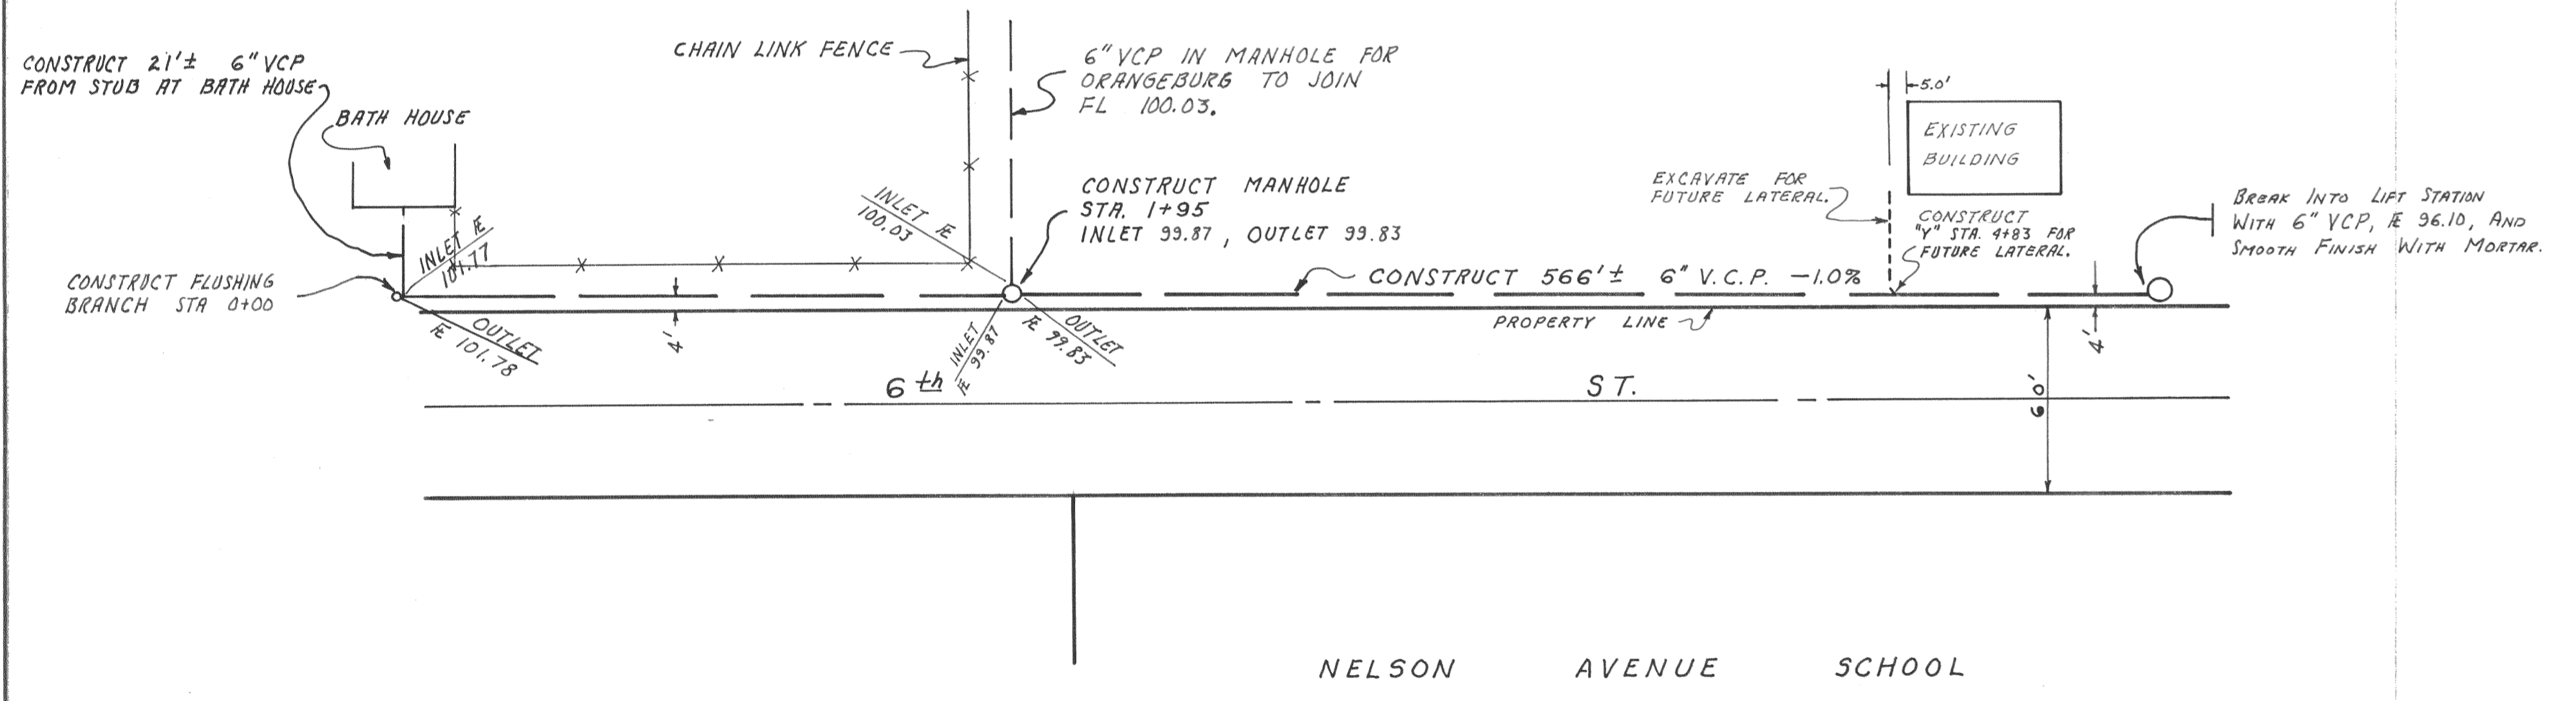

REV.	DATE	DESCRIPTION	APPD. BY
CITY of OROVILLE			
PLAN AND PROFILE 6th ST. SANITARY SEWER EXT. FOR RECREATION DIST.			
DRAWN BY	FEB. 64, R.A.	APPROVED <i>Richard Zammit</i> CITY ENGINEER RE 11448	3/10/64 DATE
CHECKED BY	<i>R.A. M3</i>		SHEET 1 of 1

Field Notes
 No. 230