


SCALES:
 HORIZONTAL: 1" = 40'
 VERTICAL: 1" = 4'

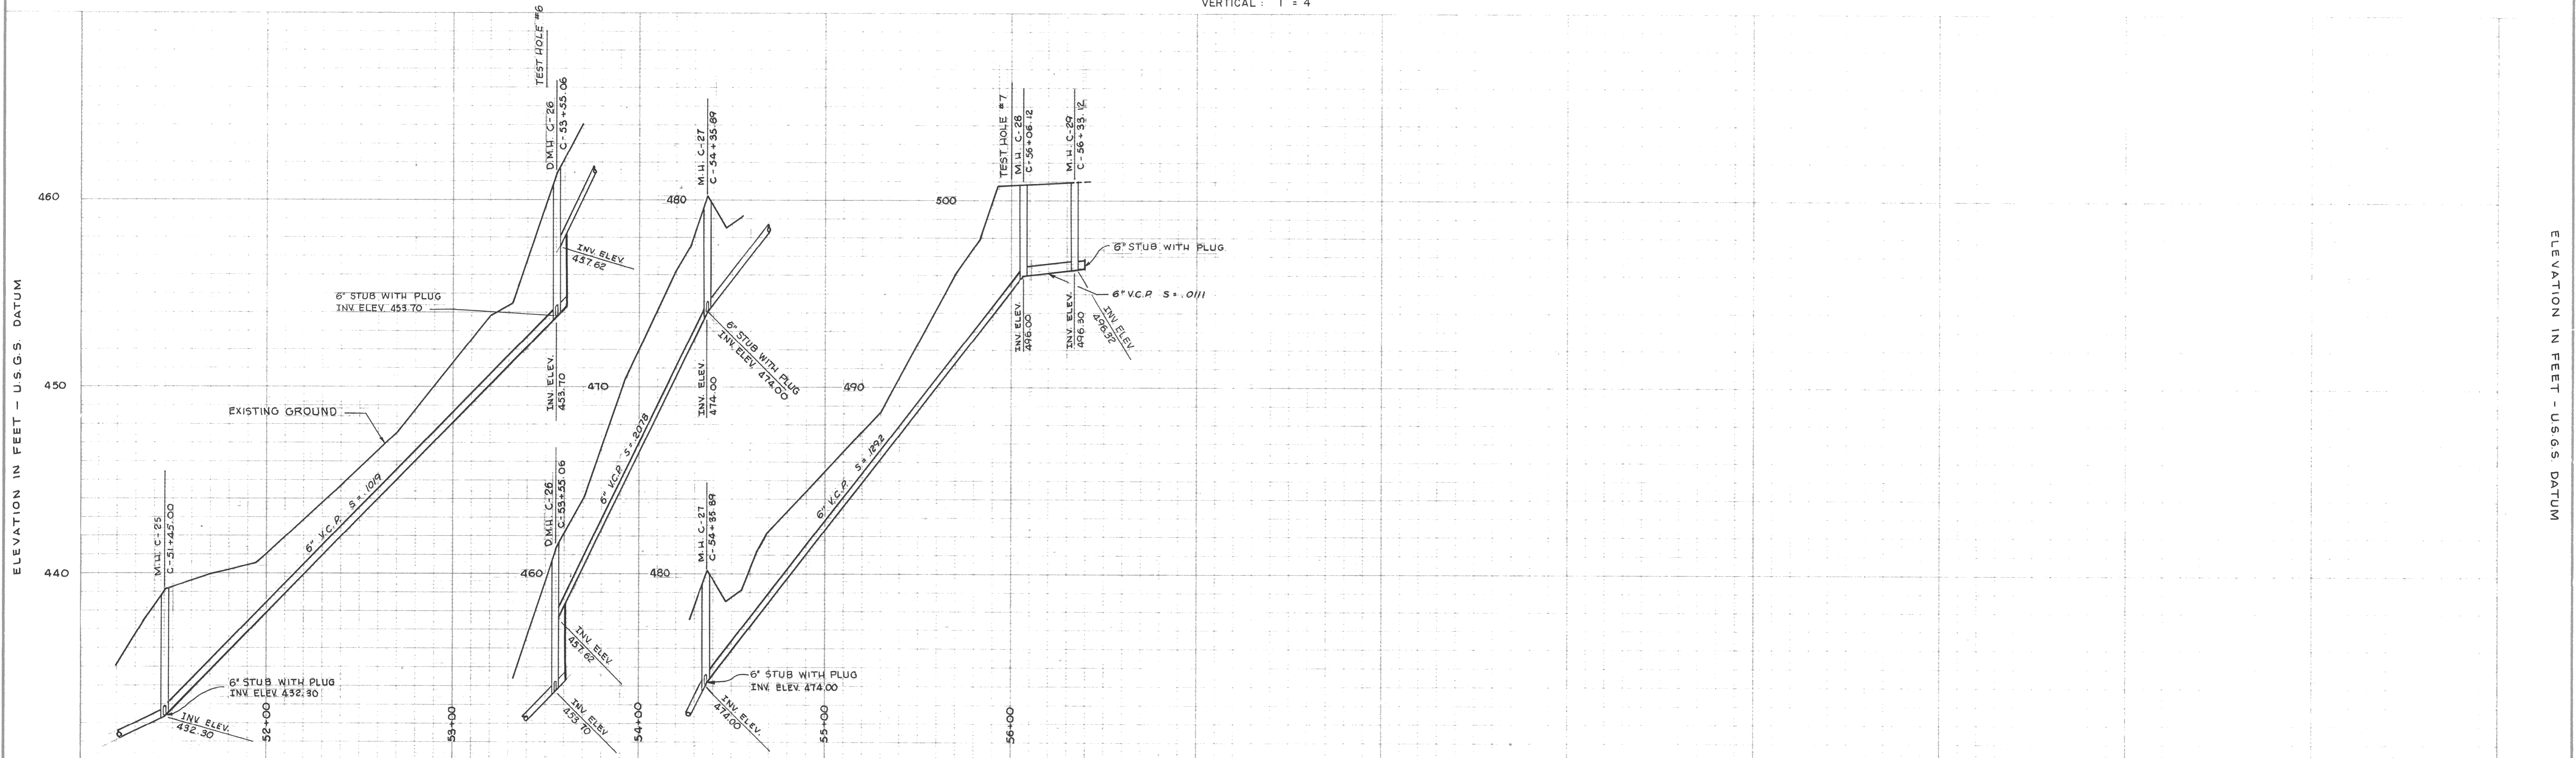

DEWANTE AND STOWELL
 SANITARY AND CIVIL ENGINEERS - SACRAMENTO, CALIFORNIA

REVISION	DATE	DESCRIPTION	BY	APPD.

SUBMITTED
Edwin R. Stowell
 APPROVED
[Signature]

CITY OF OROVILLE
 OROVILLE, CALIFORNIA
 FOOTHILL BOULEVARD-GLEN DRIVE SEWER MAIN EXTENSION
 PLAN AND PROFILE - "C" LINE

July 26, 1962
 ERS R.A.B. 14

13

SS 24