


SCALES:  
 HORIZONTAL: 1" = 40'  
 VERTICAL: 1" = 4'

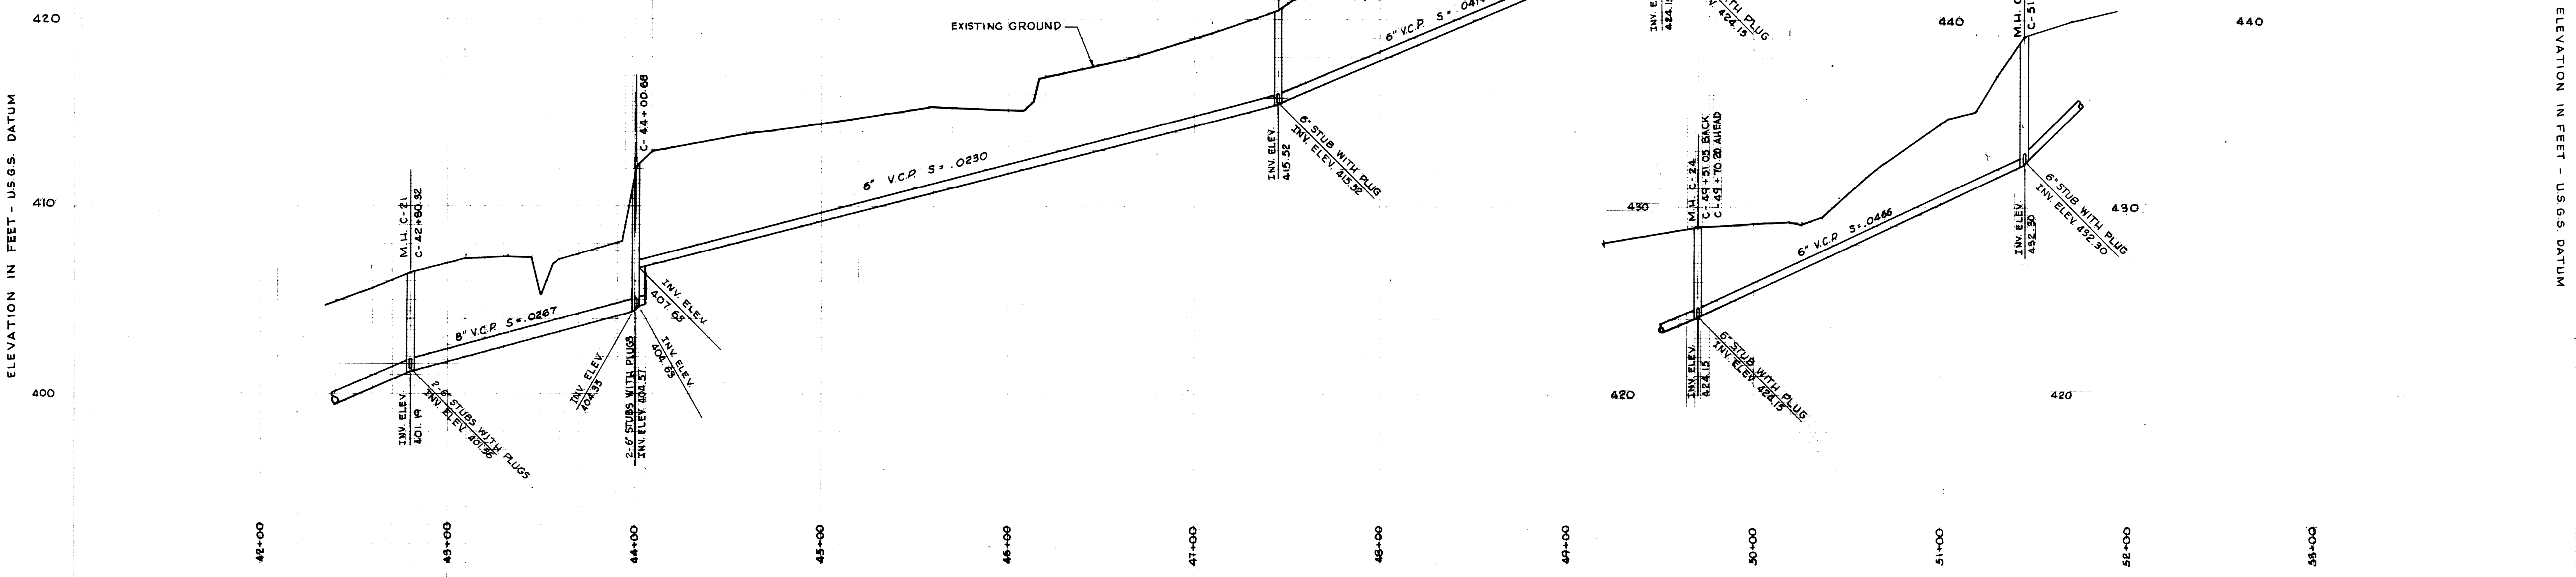

DEWANTE AND STOWELL

*Edwin R. Stowell*  
*Harold Brown*

CITY OF OROVILLE  
 OROVILLE, CALIFORNIA  
 FOOTHILL BOULEVARD-GLEN DRIVE SEWER MAIN EXTENSION  
 PLAN AND PROFILE - "C" LINE

July 26, 1962

ERS. R.A.B.

12

SS 240