


SCALES:  
 HORIZONTAL: 1" = 40'  
 VERTICAL: 1" = 4'

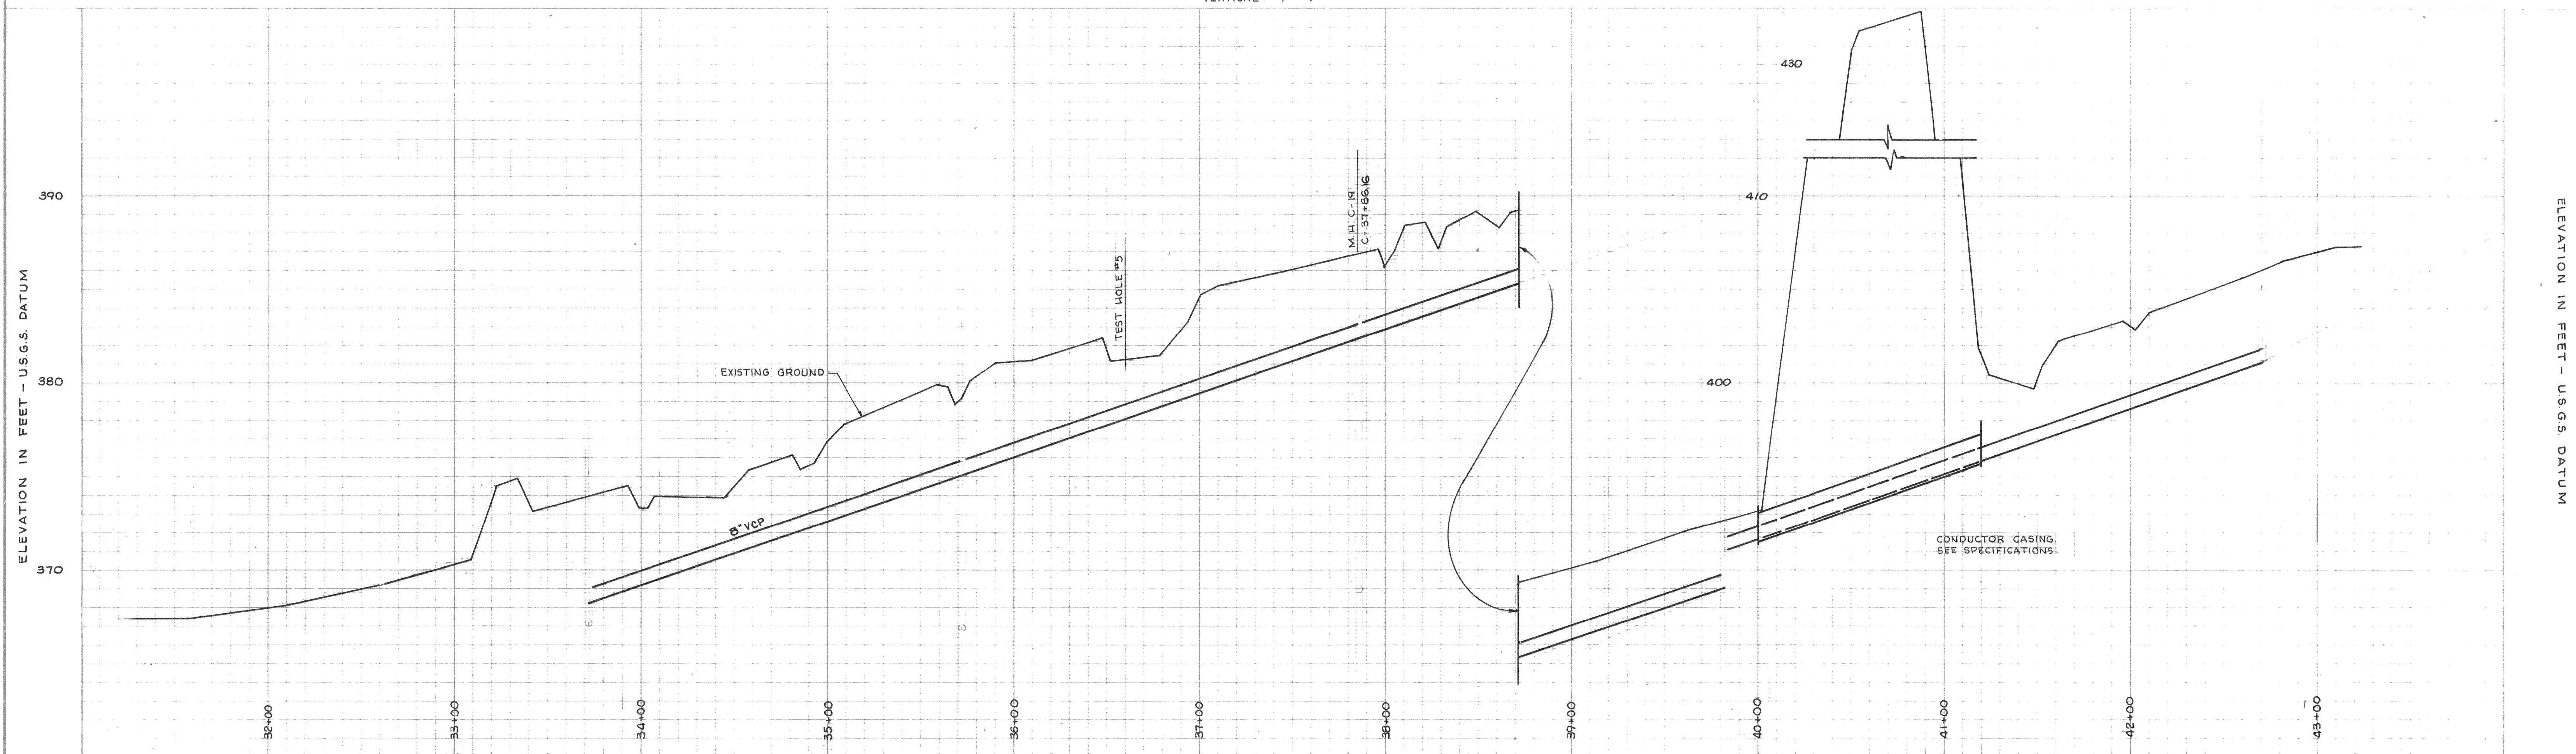

DEWANTE AND STOWELL  
 SANITARY AND CIVIL ENGINEERS - SACRAMENTO, CALIFORNIA

REVISION	DATE	DESCRIPTION	BY	APPD

SUBMITTED  
*Edwin R. Stowell*  
 APPROVED  
*Howard Peterson*

CITY OF OROVILLE  
 OROVILLE, CALIFORNIA  
 FOOTHILL BOULEVARD-GLEN DRIVE SEWER MAIN EXTENSION  
 PLAN AND PROFILE - "C" LINE

DATE	JULY 26, 1962	SHEET NO.	11
ERS.	R.A.B.	OF 14	

SS 239