


SCALES:
 HORIZONTAL: 1" = 40'
 VERTICAL: 1" = 4'

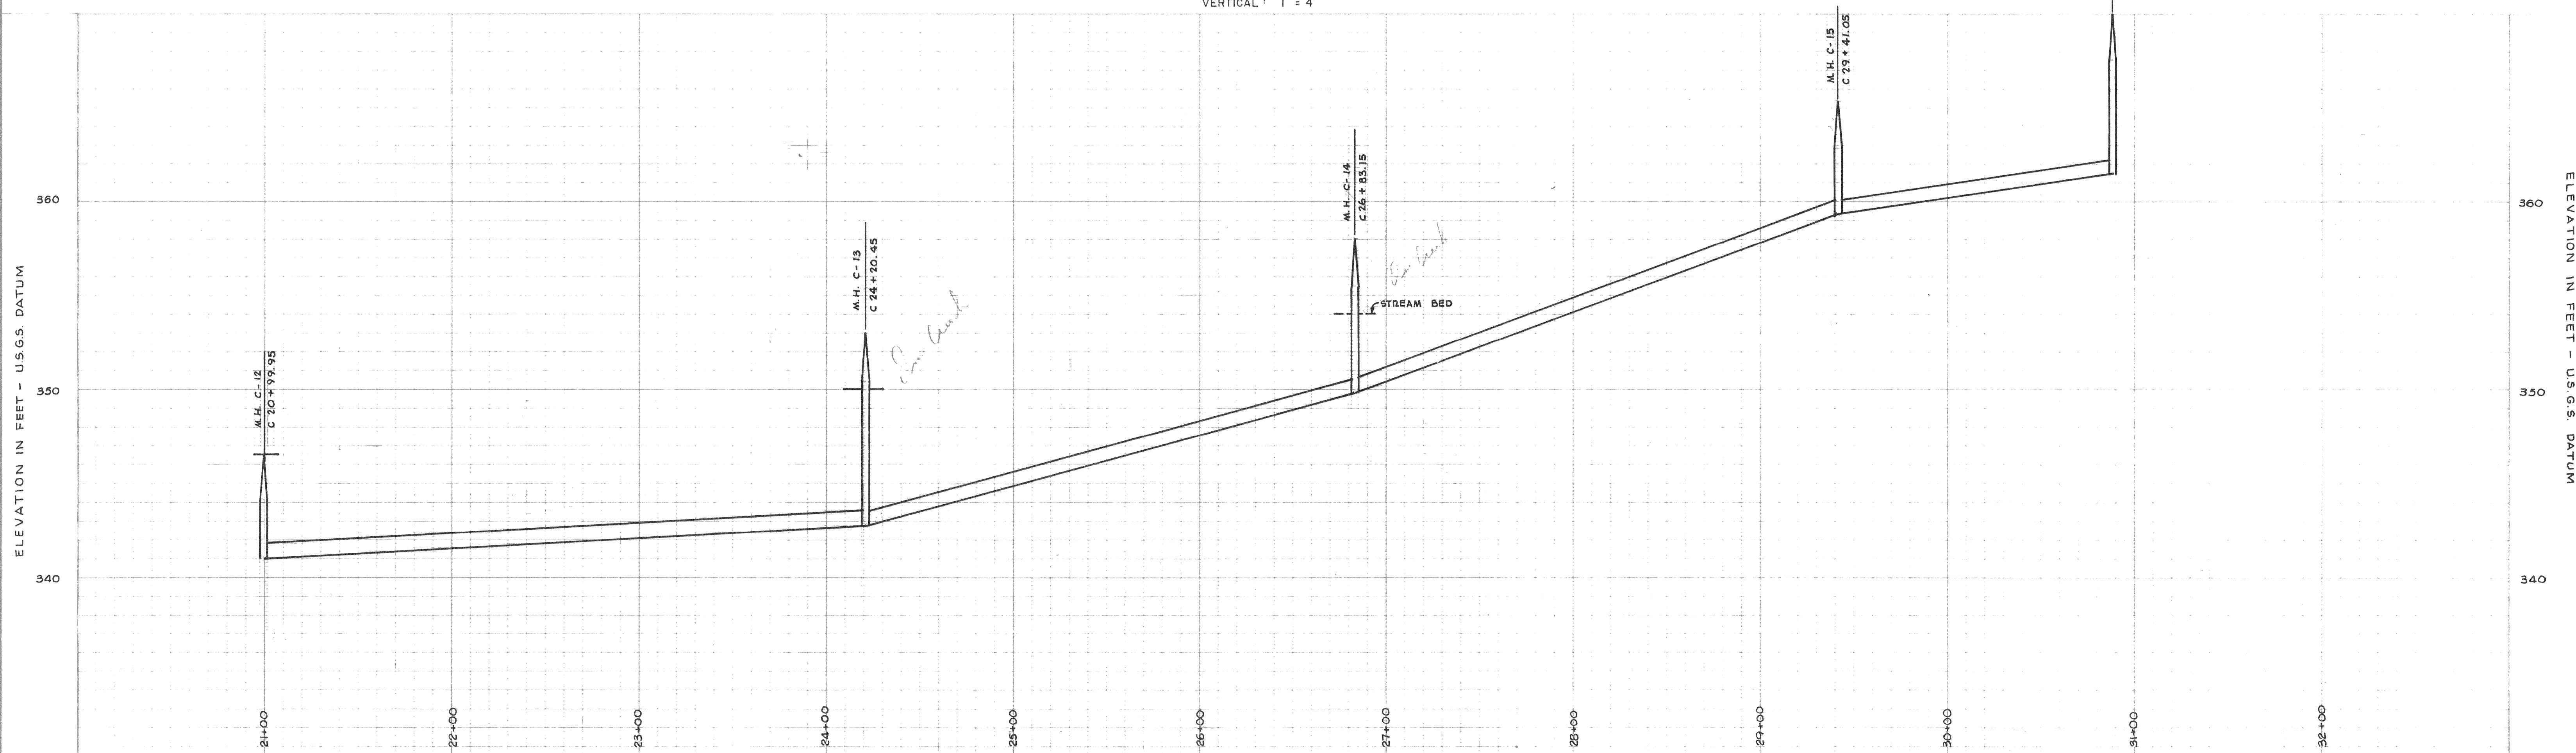

DEWANTE AND STOWELL
 SANITARY AND CIVIL ENGINEERS - SACRAMENTO, CALIFORNIA

SUBMITTED
 Edwin R. Stowell
 APPROVED
[Signature]

CITY OF OROVILLE
 OROVILLE, CALIFORNIA
 FOOTHILL BOULEVARD-GLEN DRIVE SEWER MAIN EXTENSION
 PLAN AND PROFILE - "C" LINE

DATE
 July 26, 1962
 SHEET
 10
 OF 14
 E.R.S. R.A.B.

SS 238