


SCALES:
 HORIZONTAL: 1" = 40'
 VERTICAL: 1" = 4'

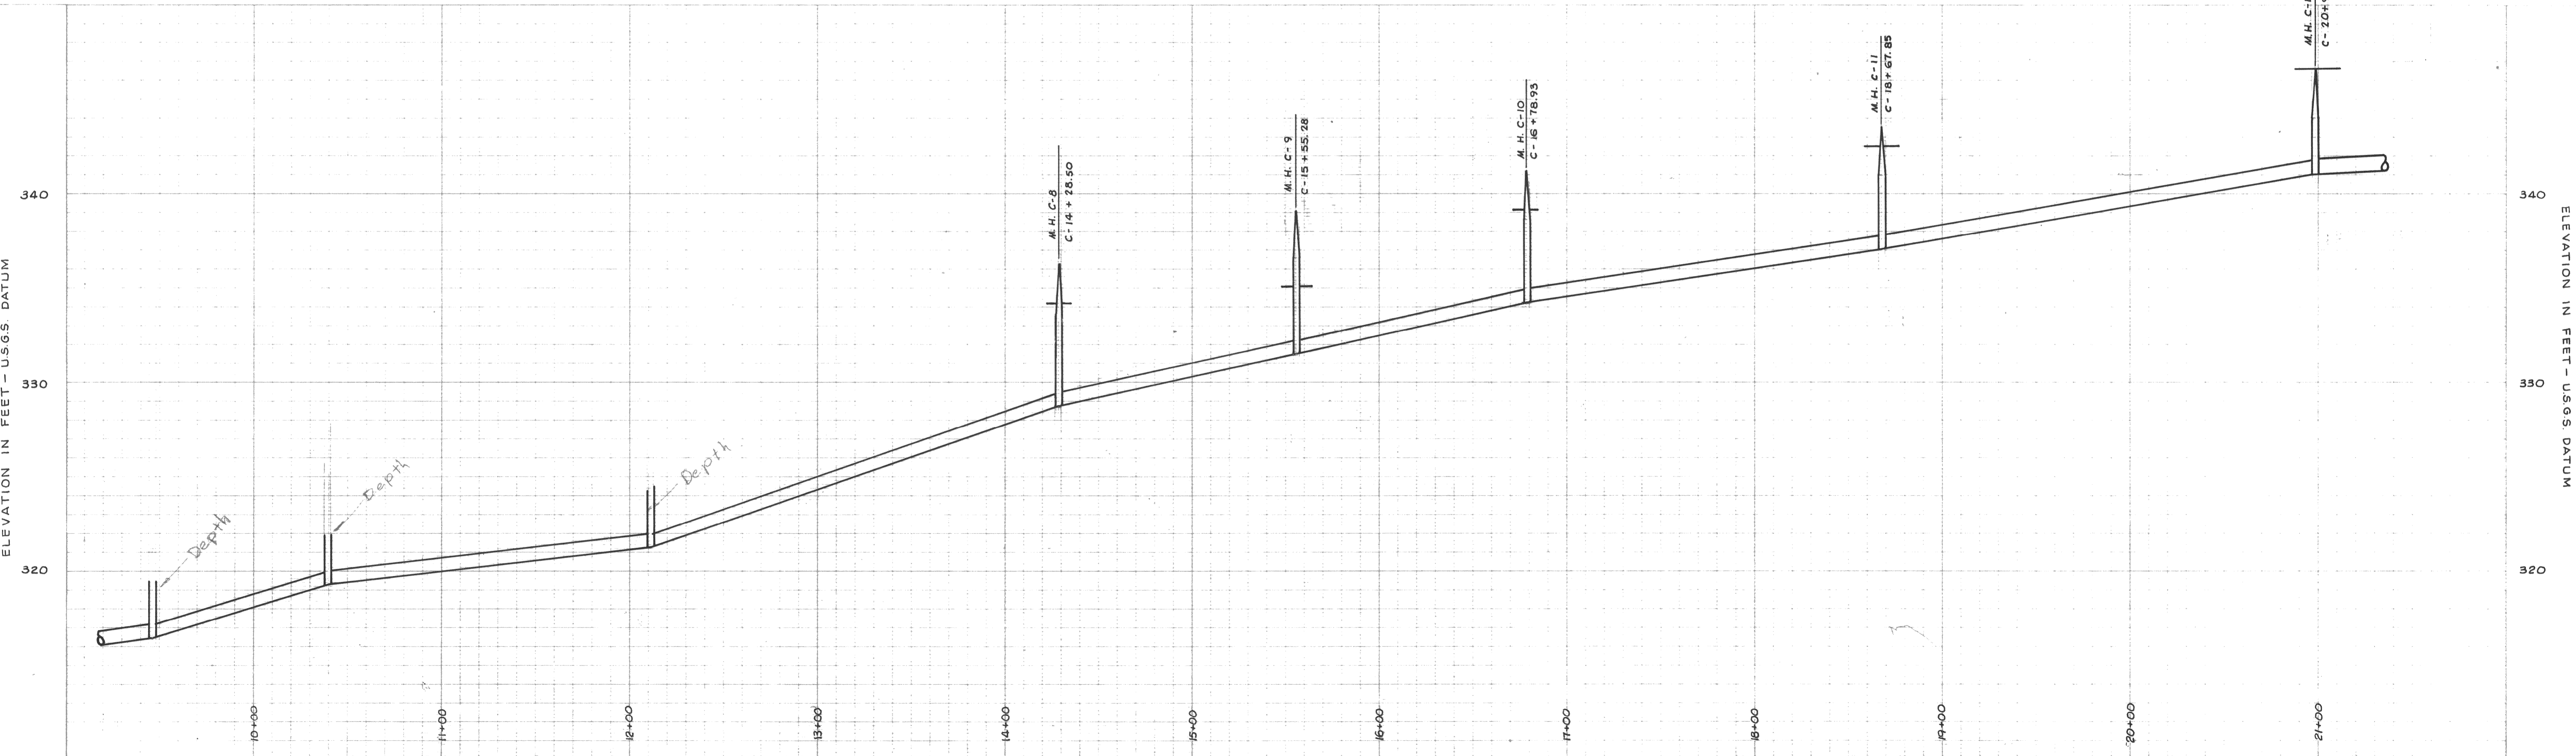

DEWANTE AND STOWELL
 SANITARY AND CIVIL ENGINEERS - SACRAMENTO, CALIFORNIA

REVISION	DATE	DESCRIPTION	BY	APPD

SUBMITTED
Edwin R. Stowell
 APPROVED
Harold Proctor

CITY OF OROVILLE
 OROVILLE, CALIFORNIA
 FOOTHILL BOULEVARD-GLEN DRIVE SEWER MAIN EXTENSION
 PLAN AND PROFILE - "C" LINE

DATE	July 26, 1962	9
CHKD	ERS	
APPD	R.A.B.	14