
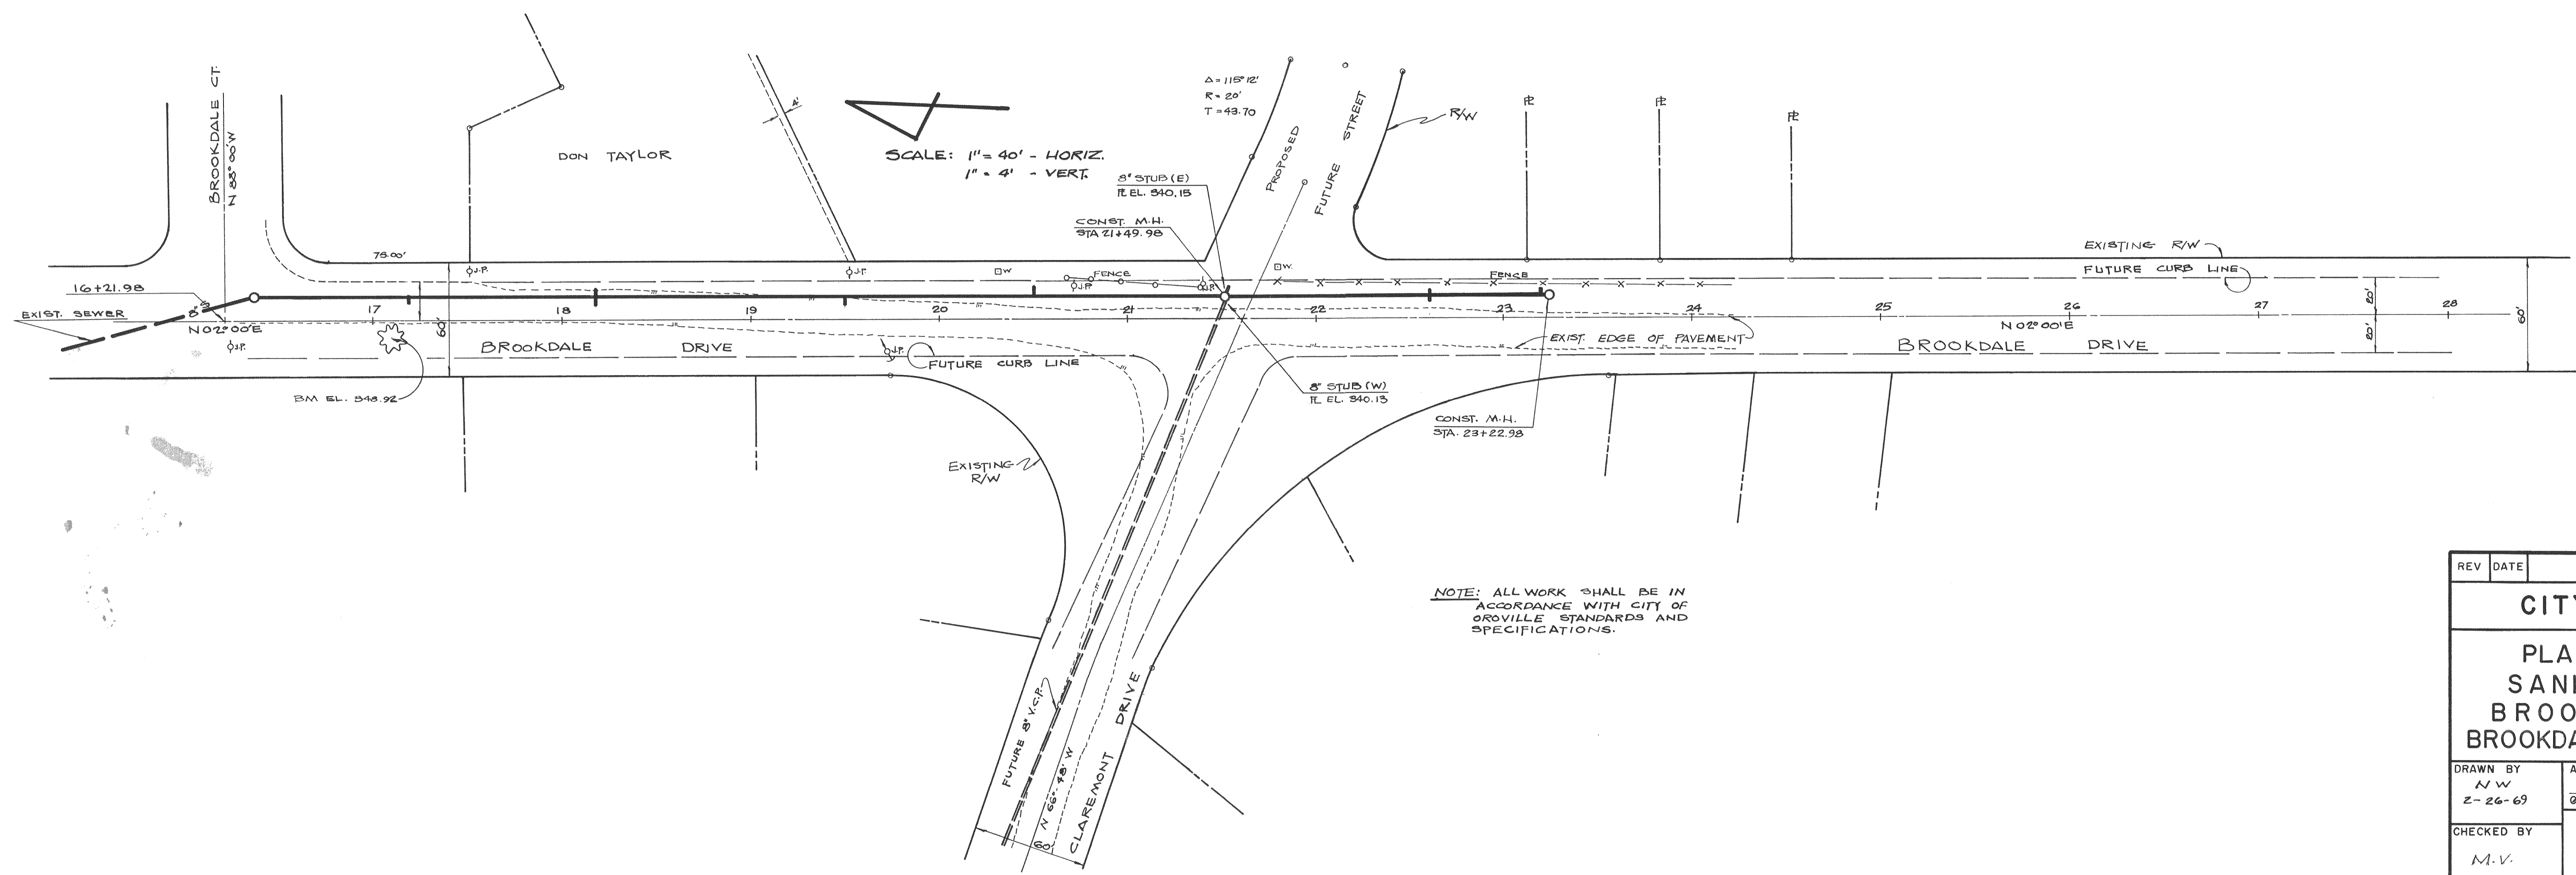


BENCH MARK  
 IN A TREE 11' LT. OF BROOKDALE  
 DRIVE AT STA. 17+10  
 ELEVATION: 348.92

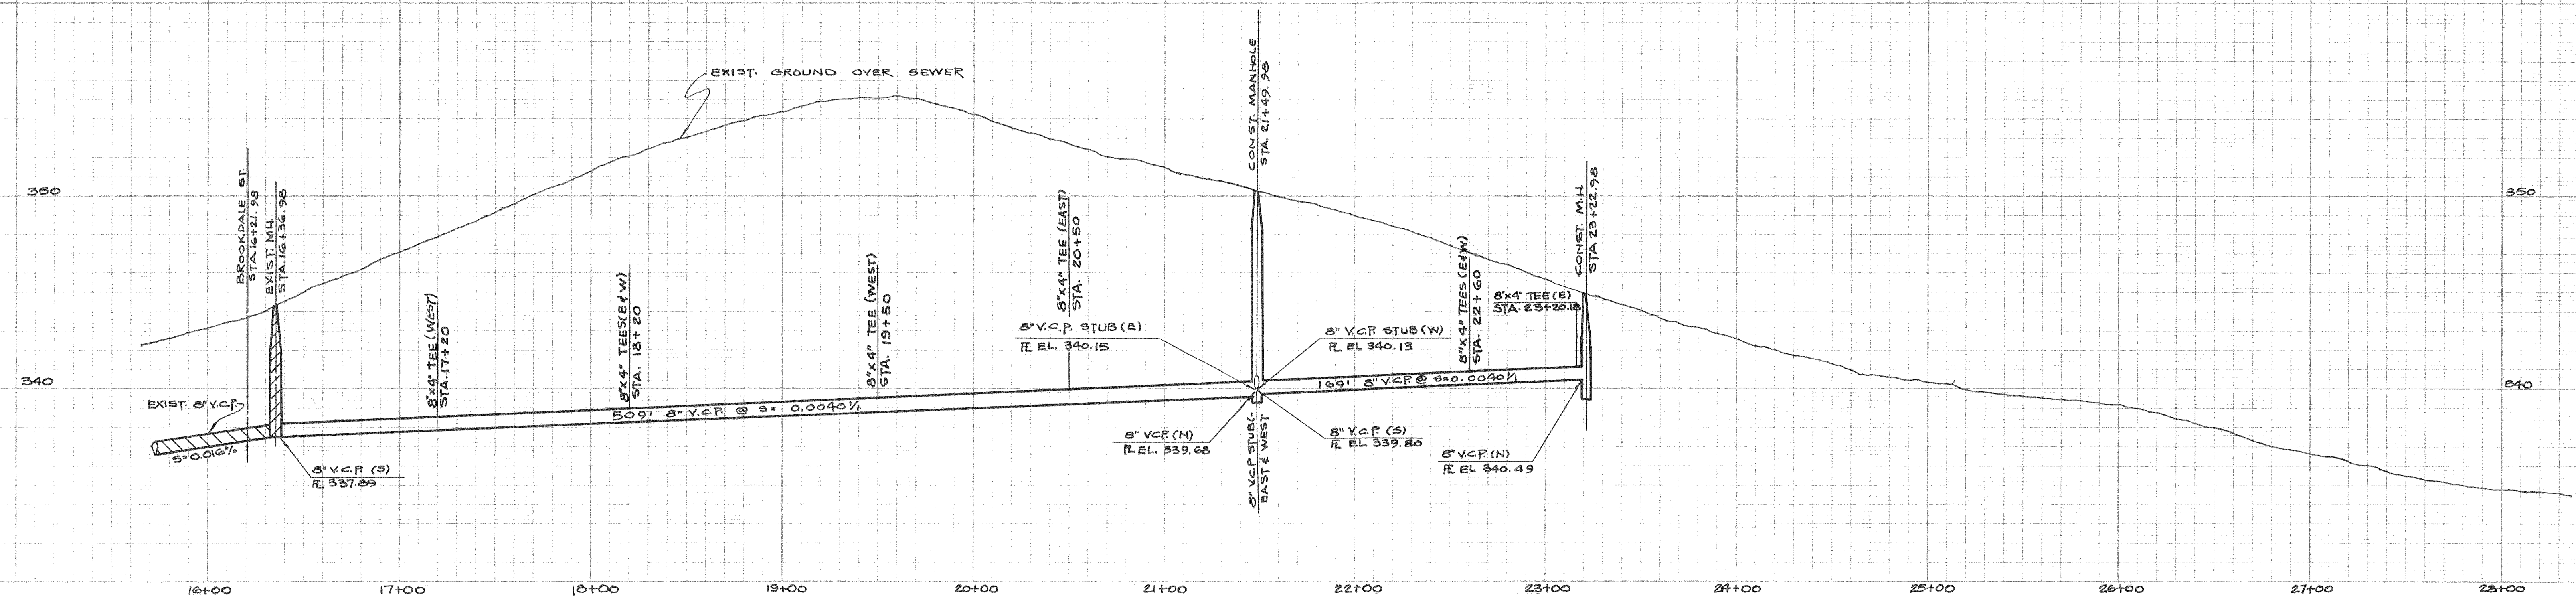

NOTE: ALL WORK SHALL BE IN ACCORDANCE WITH CITY OF GROVILLE STANDARDS AND SPECIFICATIONS.

REV	DATE	DESCRIPTION	APPD	BY
<b>CITY of OROVILLE</b>				
<b>PLAN AND PROFILE SANITARY SEWER in BROOKDALE DRIVE BROOKDALE CT. to CLAREMONT</b>				
DRAWN BY N.W. Z-26-69		APPROVED <i>Michael J. Zamboni</i> CITY ENGINEER RE. 11440		DATE 3/4/69
CHECKED BY M.V.				SHEET 1 OF 1