


PLANS FOR CONSTRUCTION OF FIFTH AVENUE SEWER EXTENSION FOR THE City of Oroville

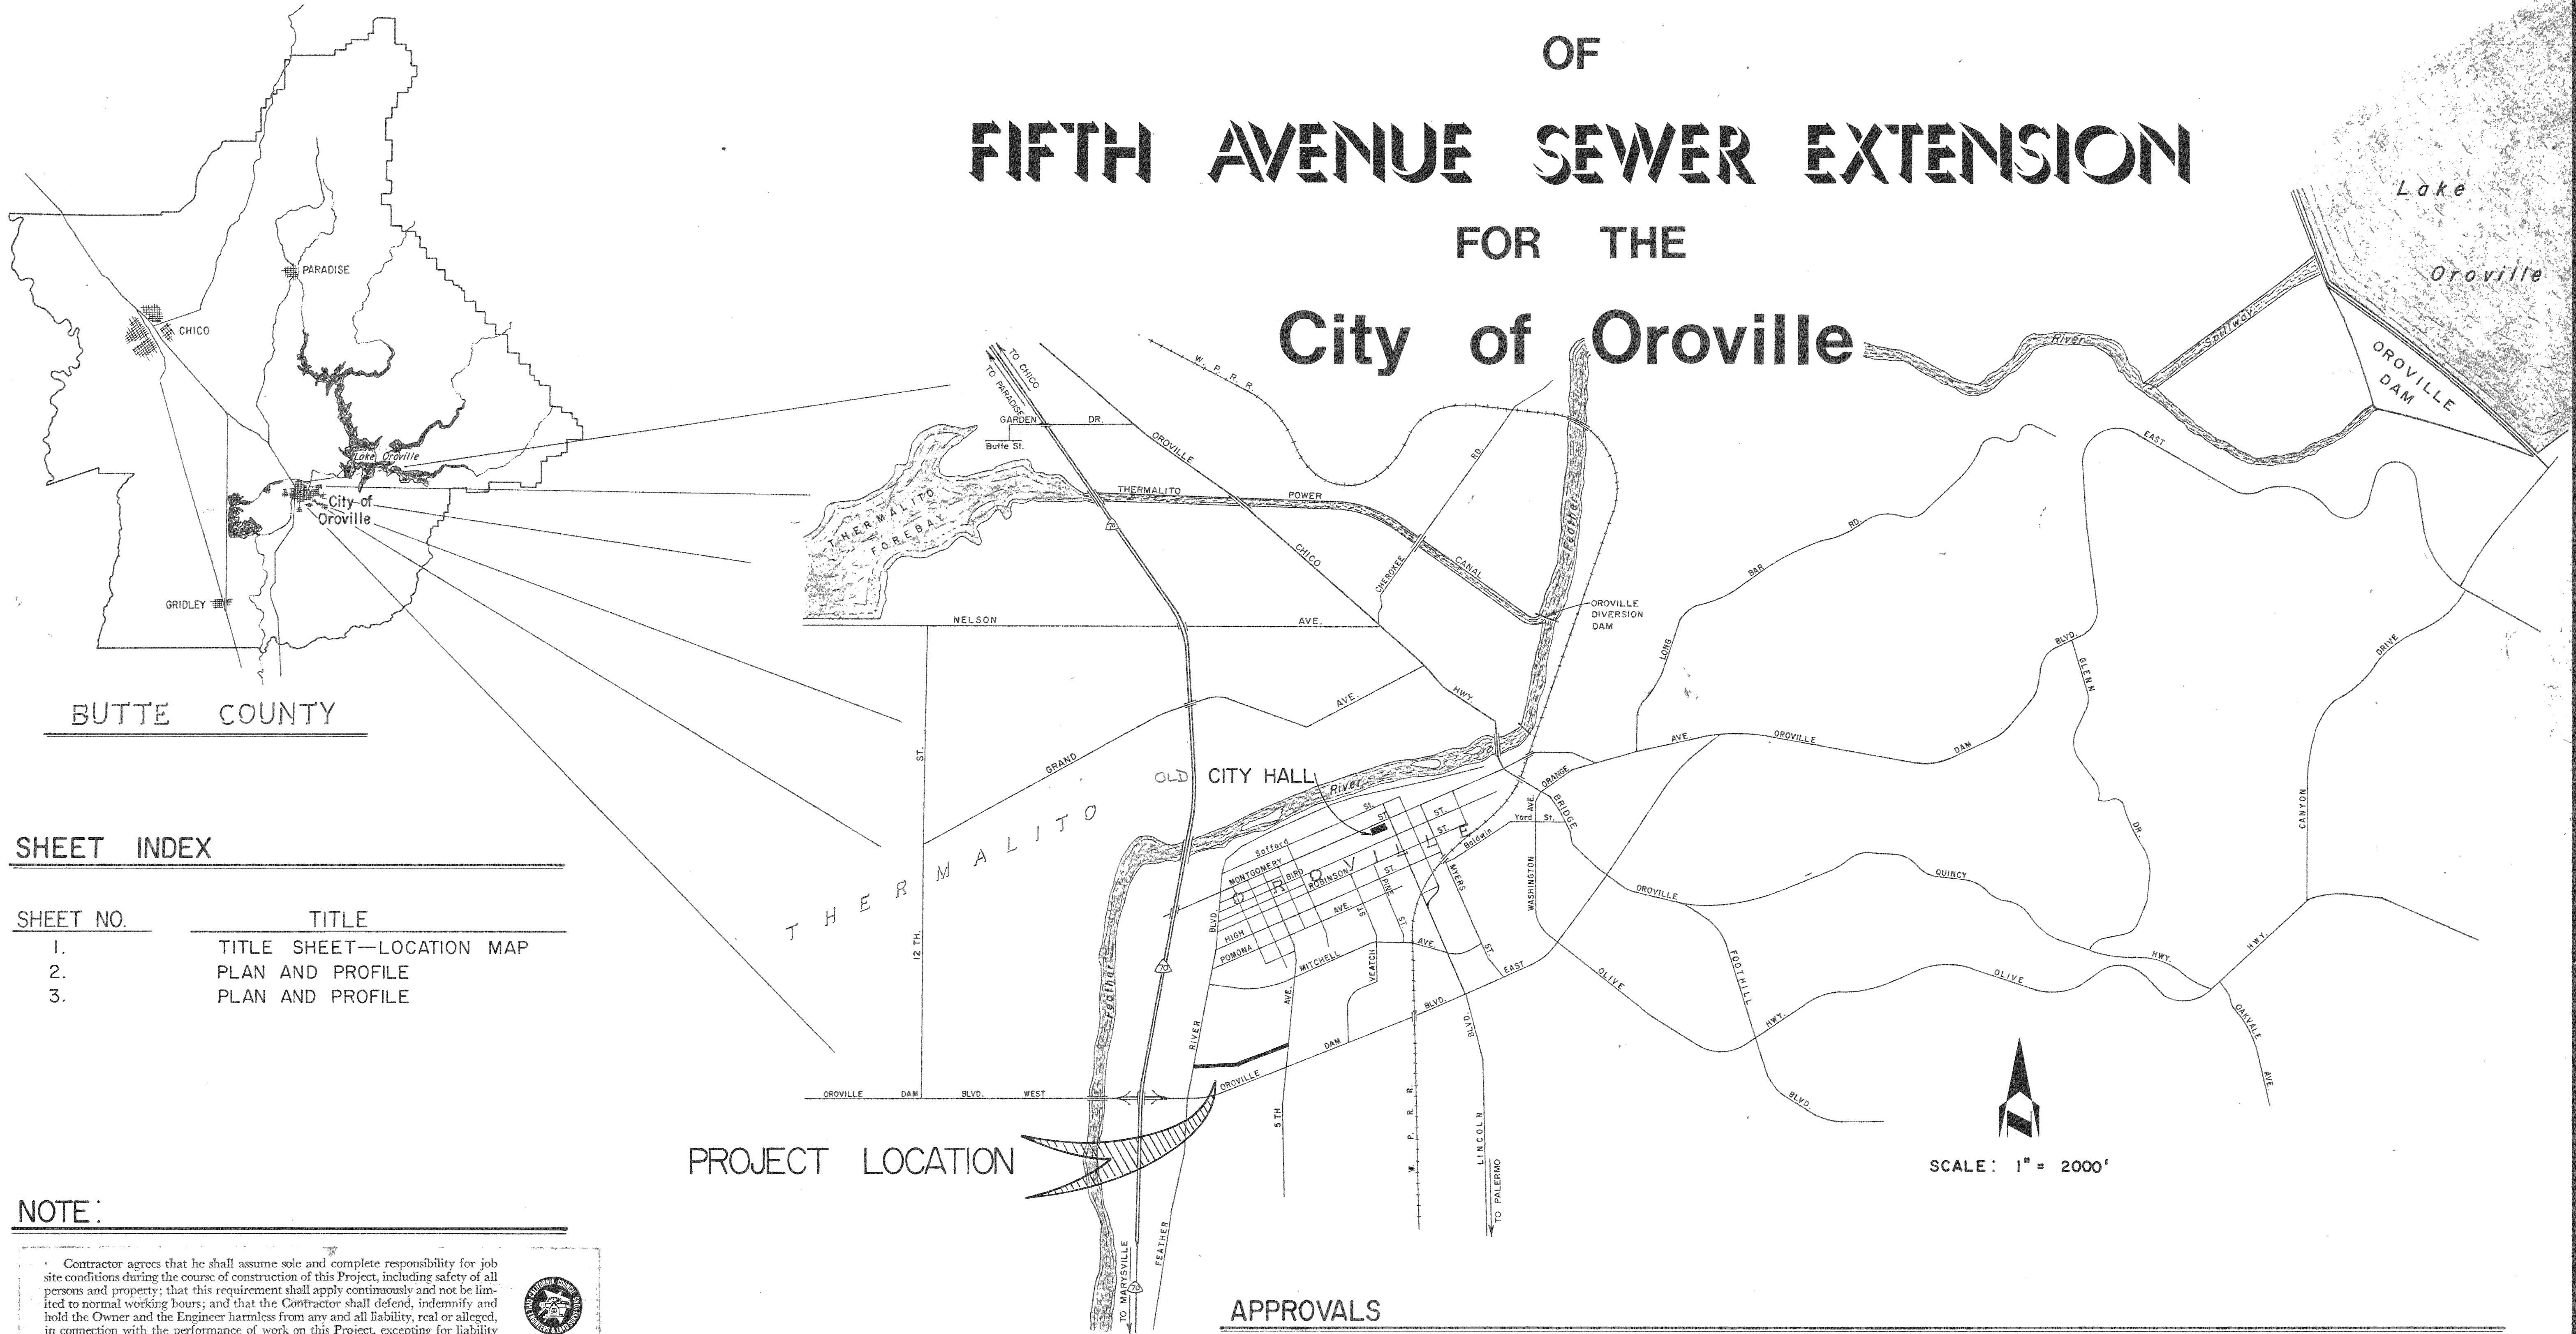


SHEET INDEX

SHEET NO.	TITLE
1.	TITLE SHEET—LOCATION MAP
2.	PLAN AND PROFILE
3.	PLAN AND PROFILE

NOTE:

Contractor agrees that he shall assume sole and complete responsibility for job site conditions during the course of construction of this Project, including safety of all persons and property; that this requirement shall apply continuously and not be limited to normal working hours; and that the Contractor shall defend, indemnify and hold the Owner and the Engineer harmless from any and all liability, real or alleged, in connection with the performance of work on this Project, excepting for liability arising from the sole negligence of the Owner or the Engineer.



APPROVALS

APPROVED FOR CONSTRUCTION JUNE 19, 1978

Eugene F. Sylva, Jr.
EUGENE F. SYLVA JR.
MAYOR


David M. Jenkins
DAVID M. JINKINS
CITY ADMINISTRATOR

William S. Harelson
WILLIAM S. HARELSON
DIRECTOR OF PUBLIC WORKS

COOK ASSOCIATES
ENGINEERING CONSULTANTS
2060 PARK AVENUE
OROVILLE, CALIFORNIA 95955

TITLE SHEET — LOCATION MAP

SUBMITTED BY:
Dan J. Cook
DAN J. COOK R.C.E. 13062

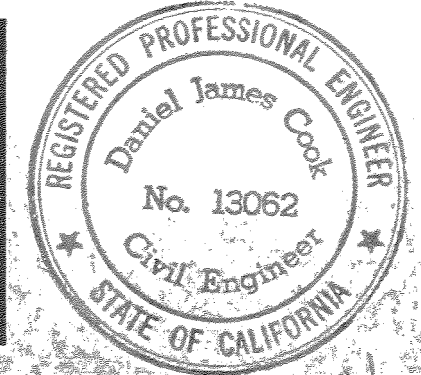

DATE NOV., 1977
SHEET No. 1
OF 3 SHEETS
77458