

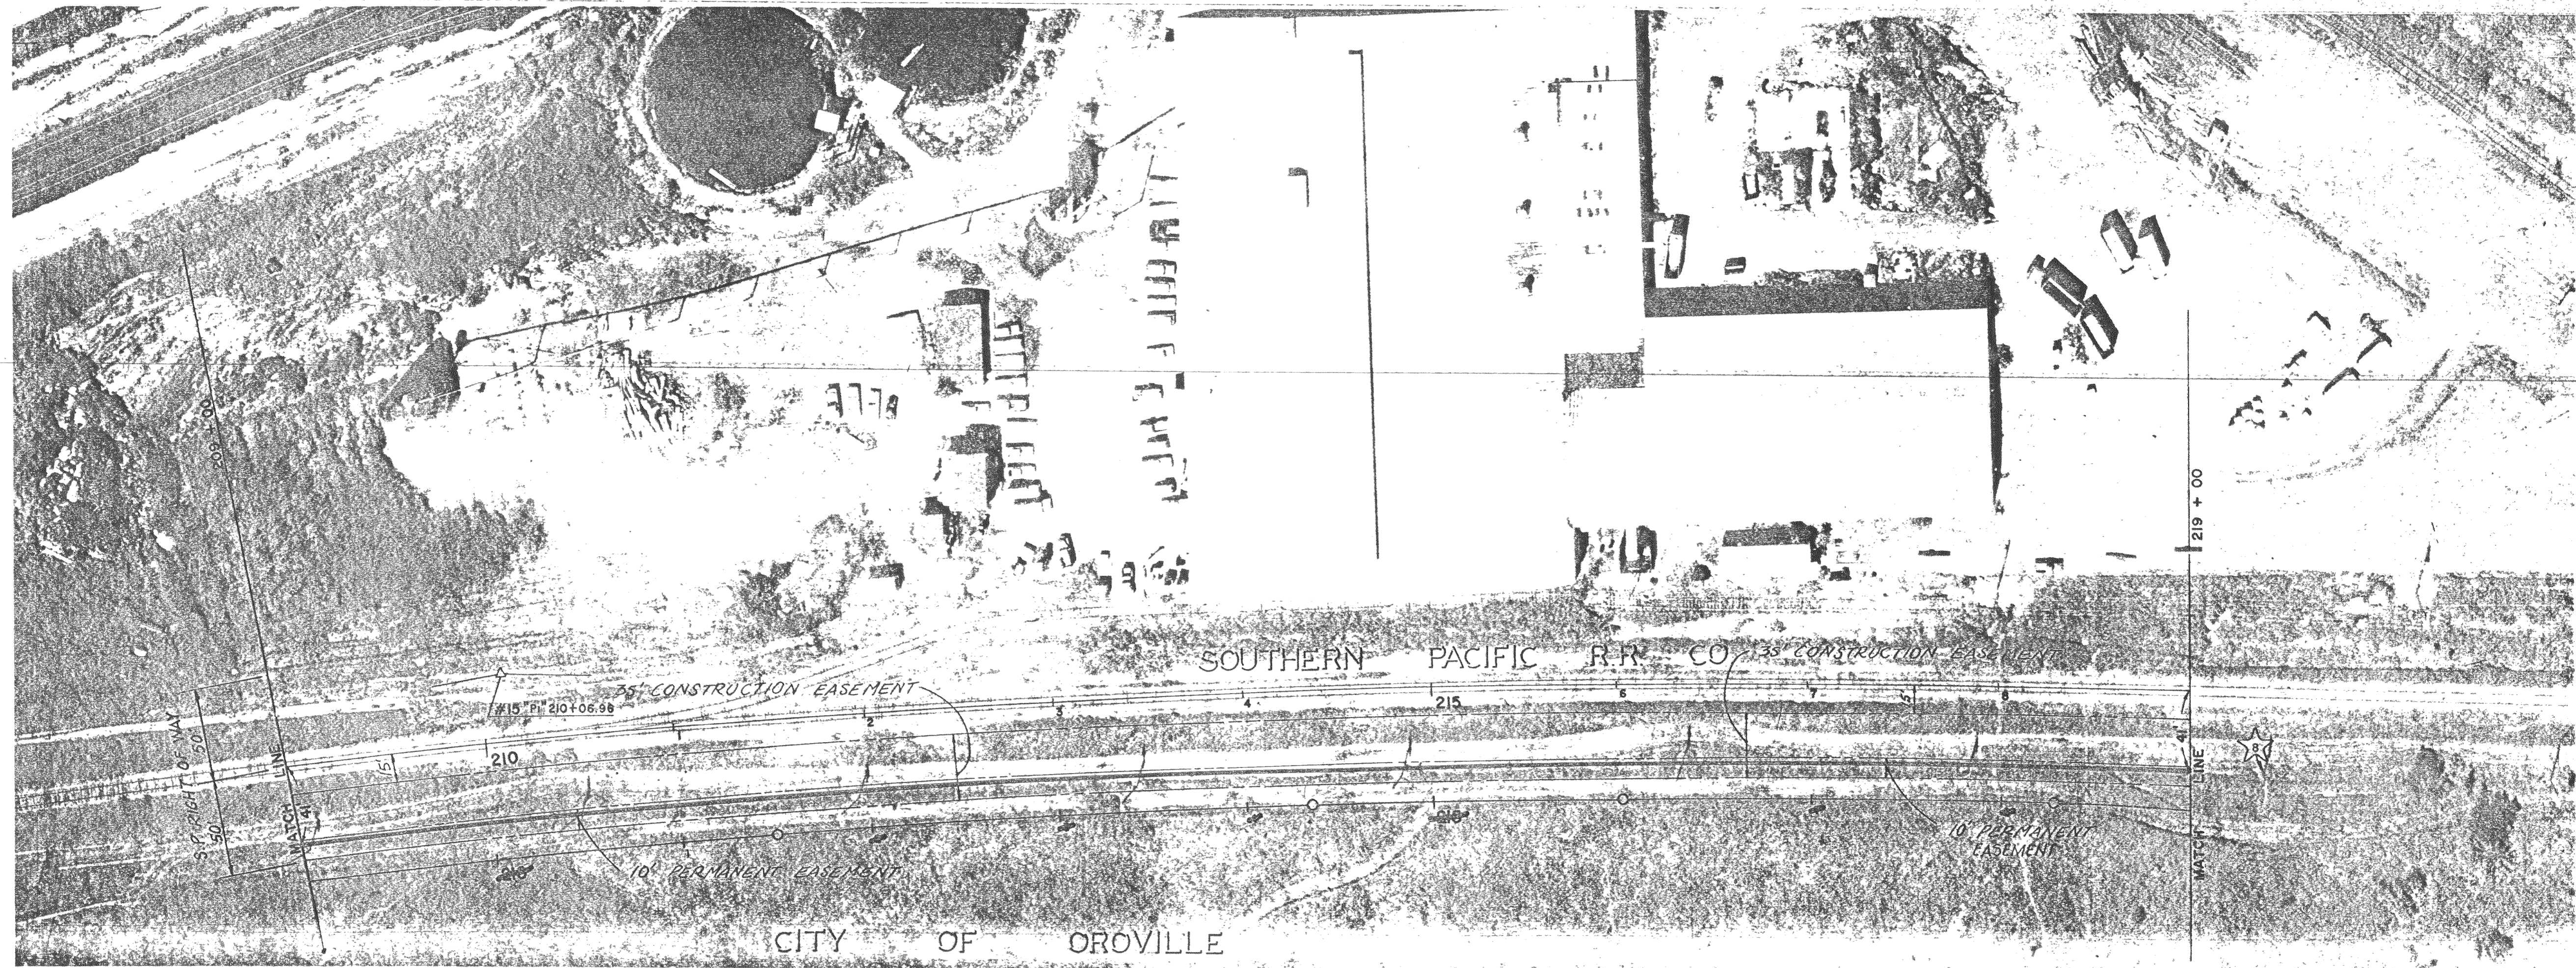


THE EXISTENCE AND LOCATION OF ALL UTILITIES SHALL BE VERIFIED BY THE CONTRACTOR

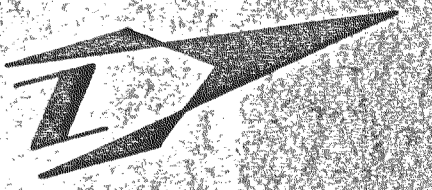

B.M. 8 - ELEV. = 199.27
R.R. SPIKE ON TEL. POLE #829

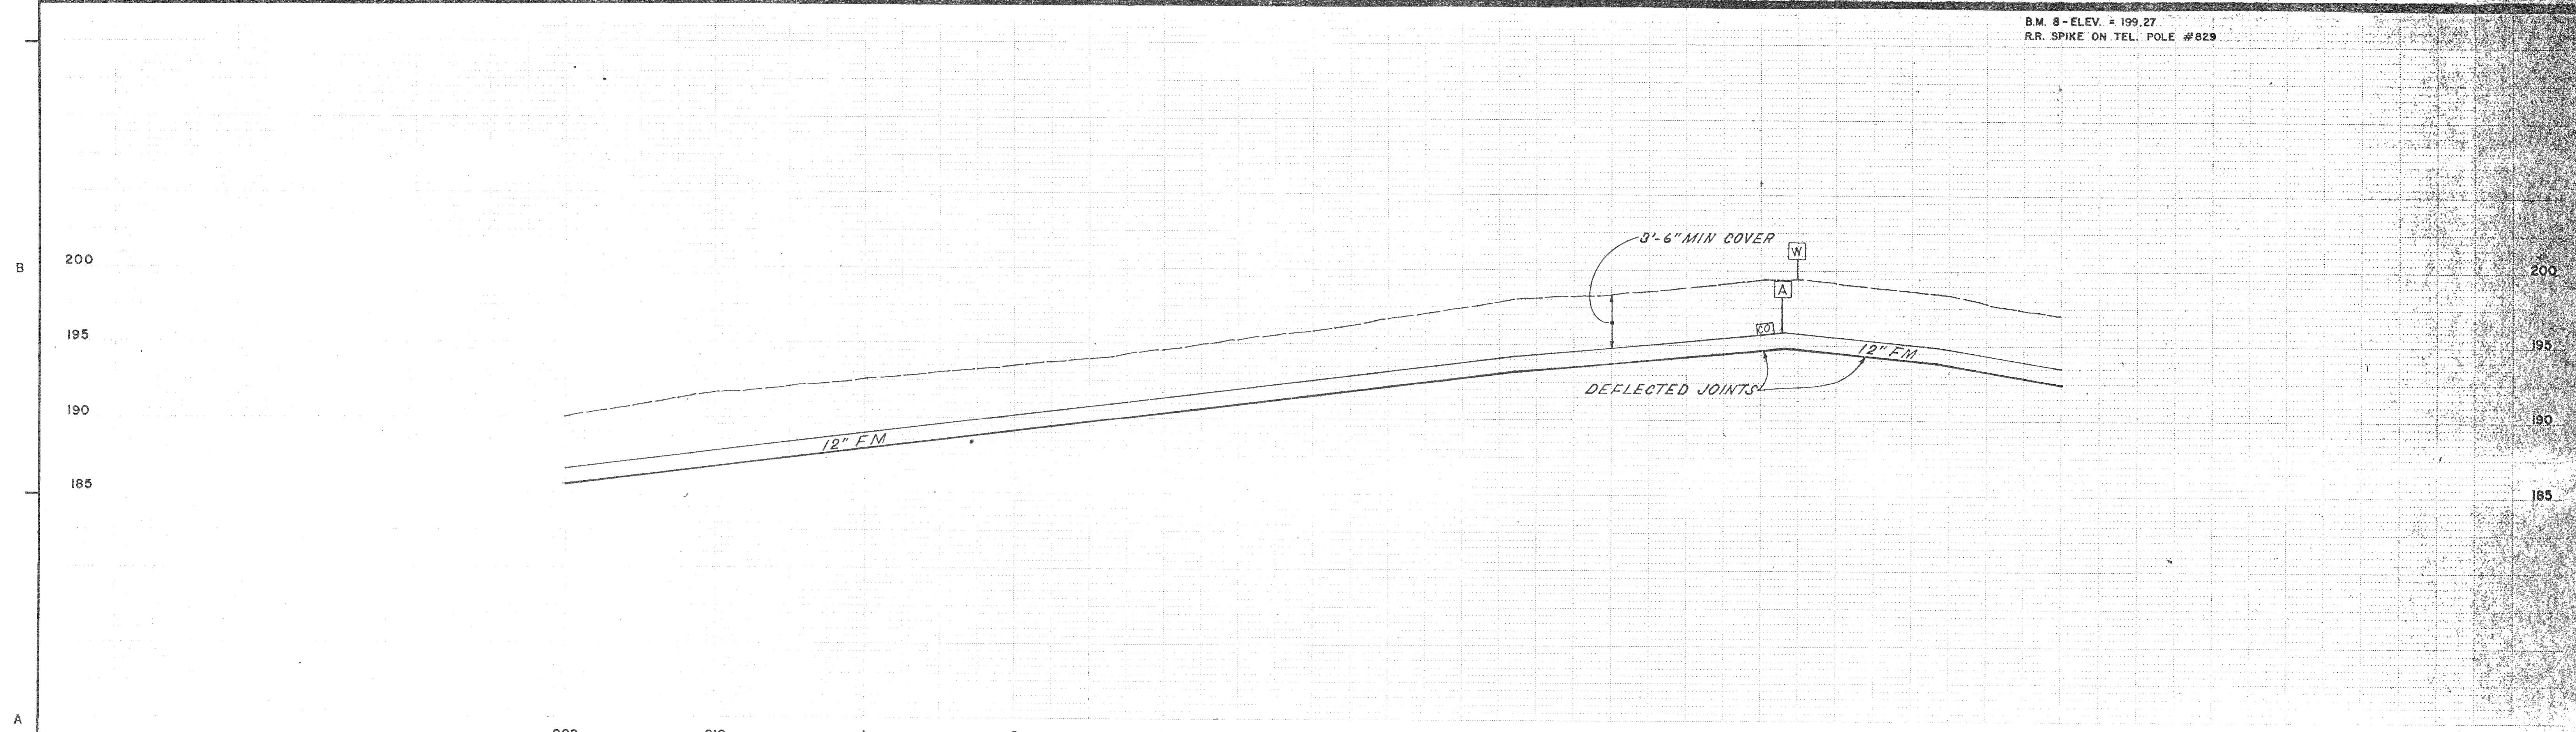

<table border="1"> <thead> <tr> <th>NUMBER</th> <th>DATE</th> <th>MADE BY</th> <th>CHECKED BY</th> <th>REVISIONS</th> <th>DESCRIPTION</th> </tr> </thead> <tbody> <tr> <td> </td> <td> </td> <td> </td> <td> </td> <td> </td> <td> </td> </tr> </tbody> </table>				NUMBER	DATE	MADE BY	CHECKED BY	REVISIONS	DESCRIPTION							DRAWN BY DEPT. CHECK PROJ. CHECK 	 REG. PROF. ENGR. Charles E. Howard REG. PROF. ENGR.	METCALF & EDDY, INC. ENGINEERS BOSTON • NEW YORK • PALO ALTO • CHICAGO REG. PROF. ENGR. Charles E. Howard DATE: 8/30/19	SCALE: HORIZONTAL 1" = 50' VERTICAL 1" = 5'	PACIFIC COAST PRODUCERS OROVILLE, CALIFORNIA INDUSTRIAL WASTEWATER TREATMENT & DISPOSAL FACILITIES FORCE MAIN - PLAN AND PROFILE STA 209+00 TO STA 219+00	JOB _____ FILE NO. _____ SHEET C-12
NUMBER	DATE	MADE BY	CHECKED BY	REVISIONS	DESCRIPTION																