



THE EXISTENCE AND LOCATION OF ALL UTILITIES SHALL BE VERIFIED BY THE CONTRACTOR

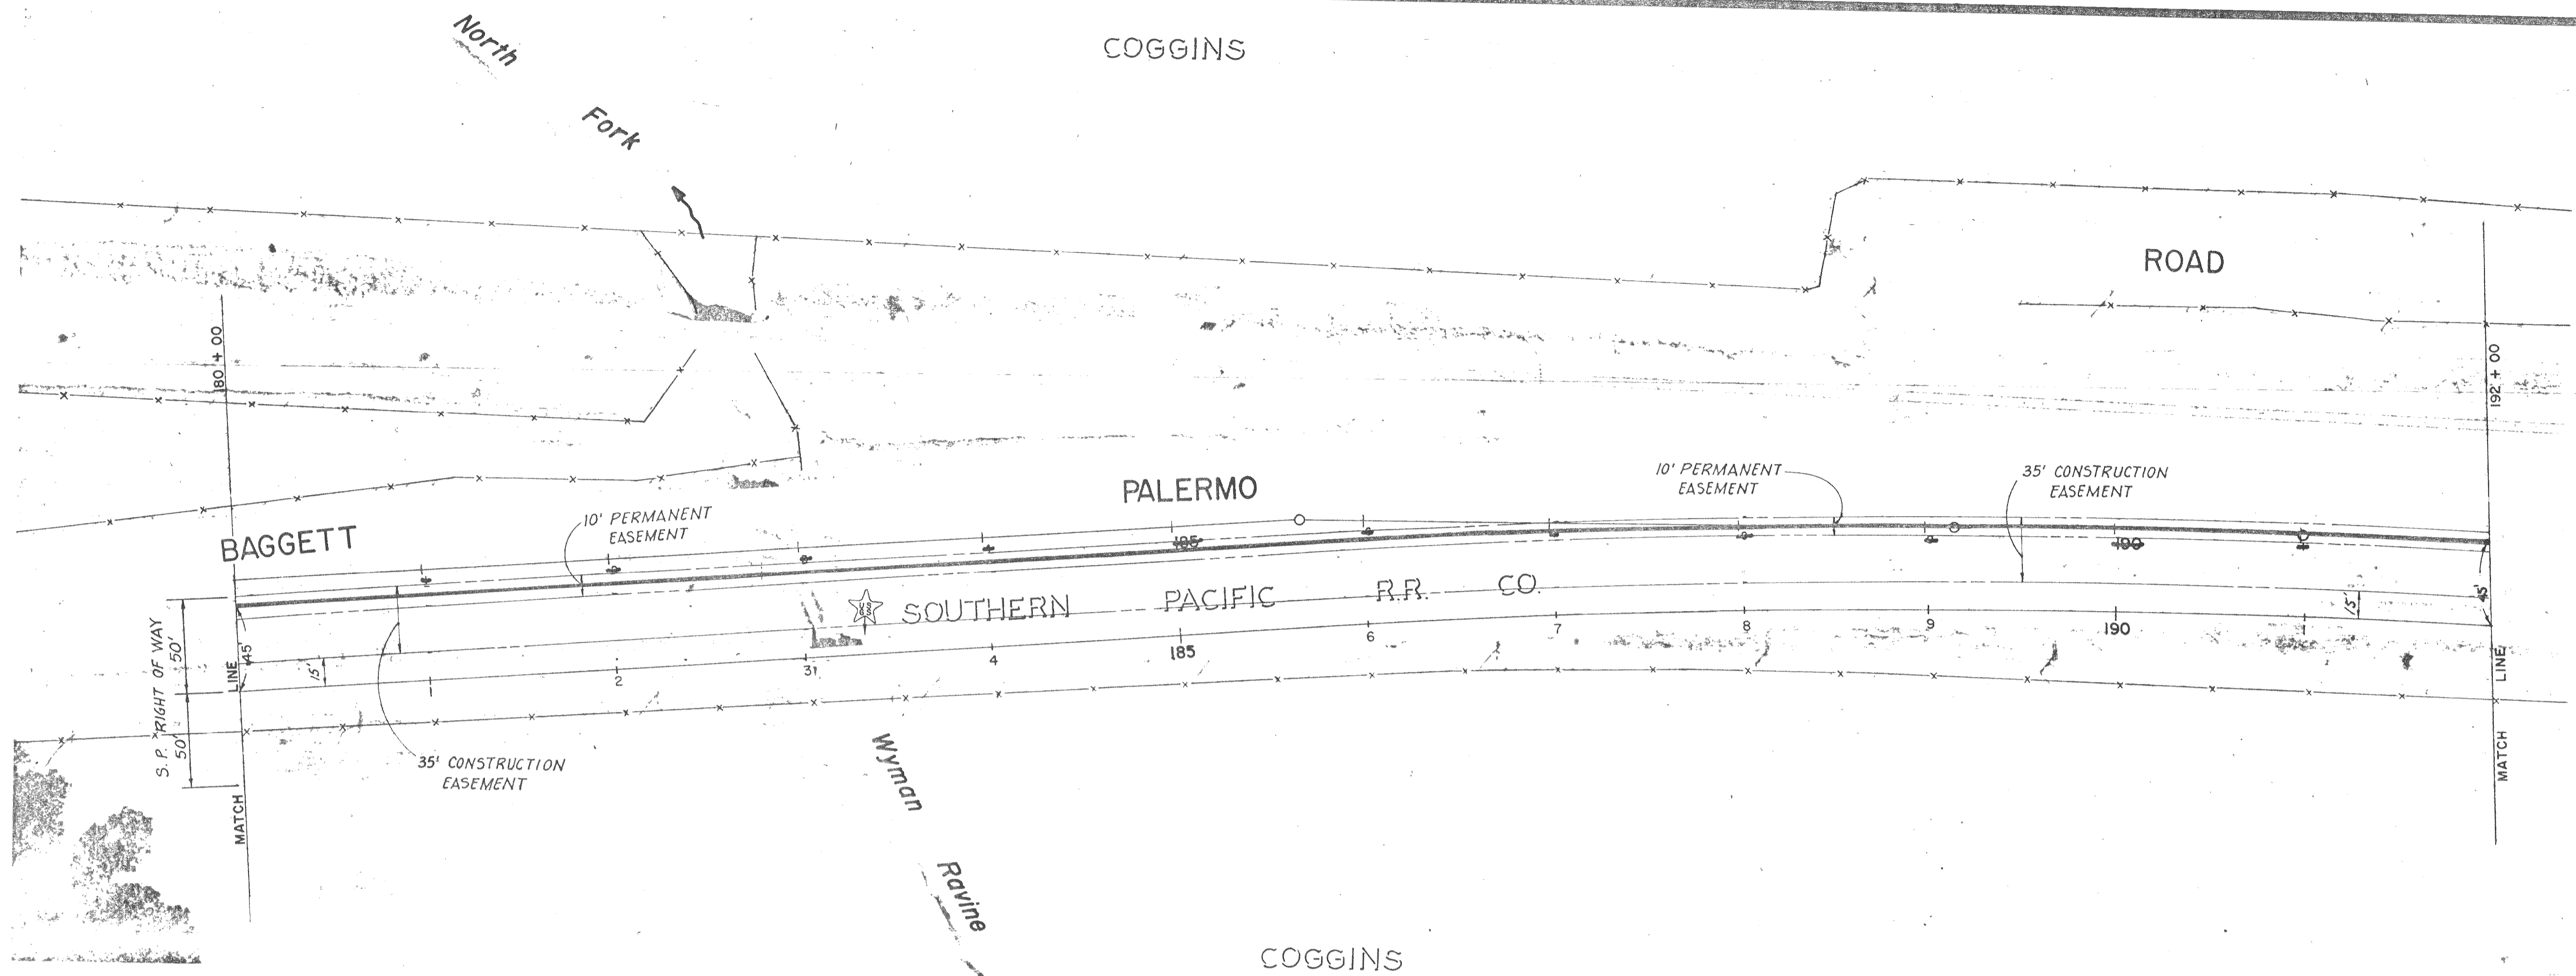

B.M. - U.S.G.S. - ELEV. = 171.05  
ON N.W. CONC. BRIDGE ABUTMENT

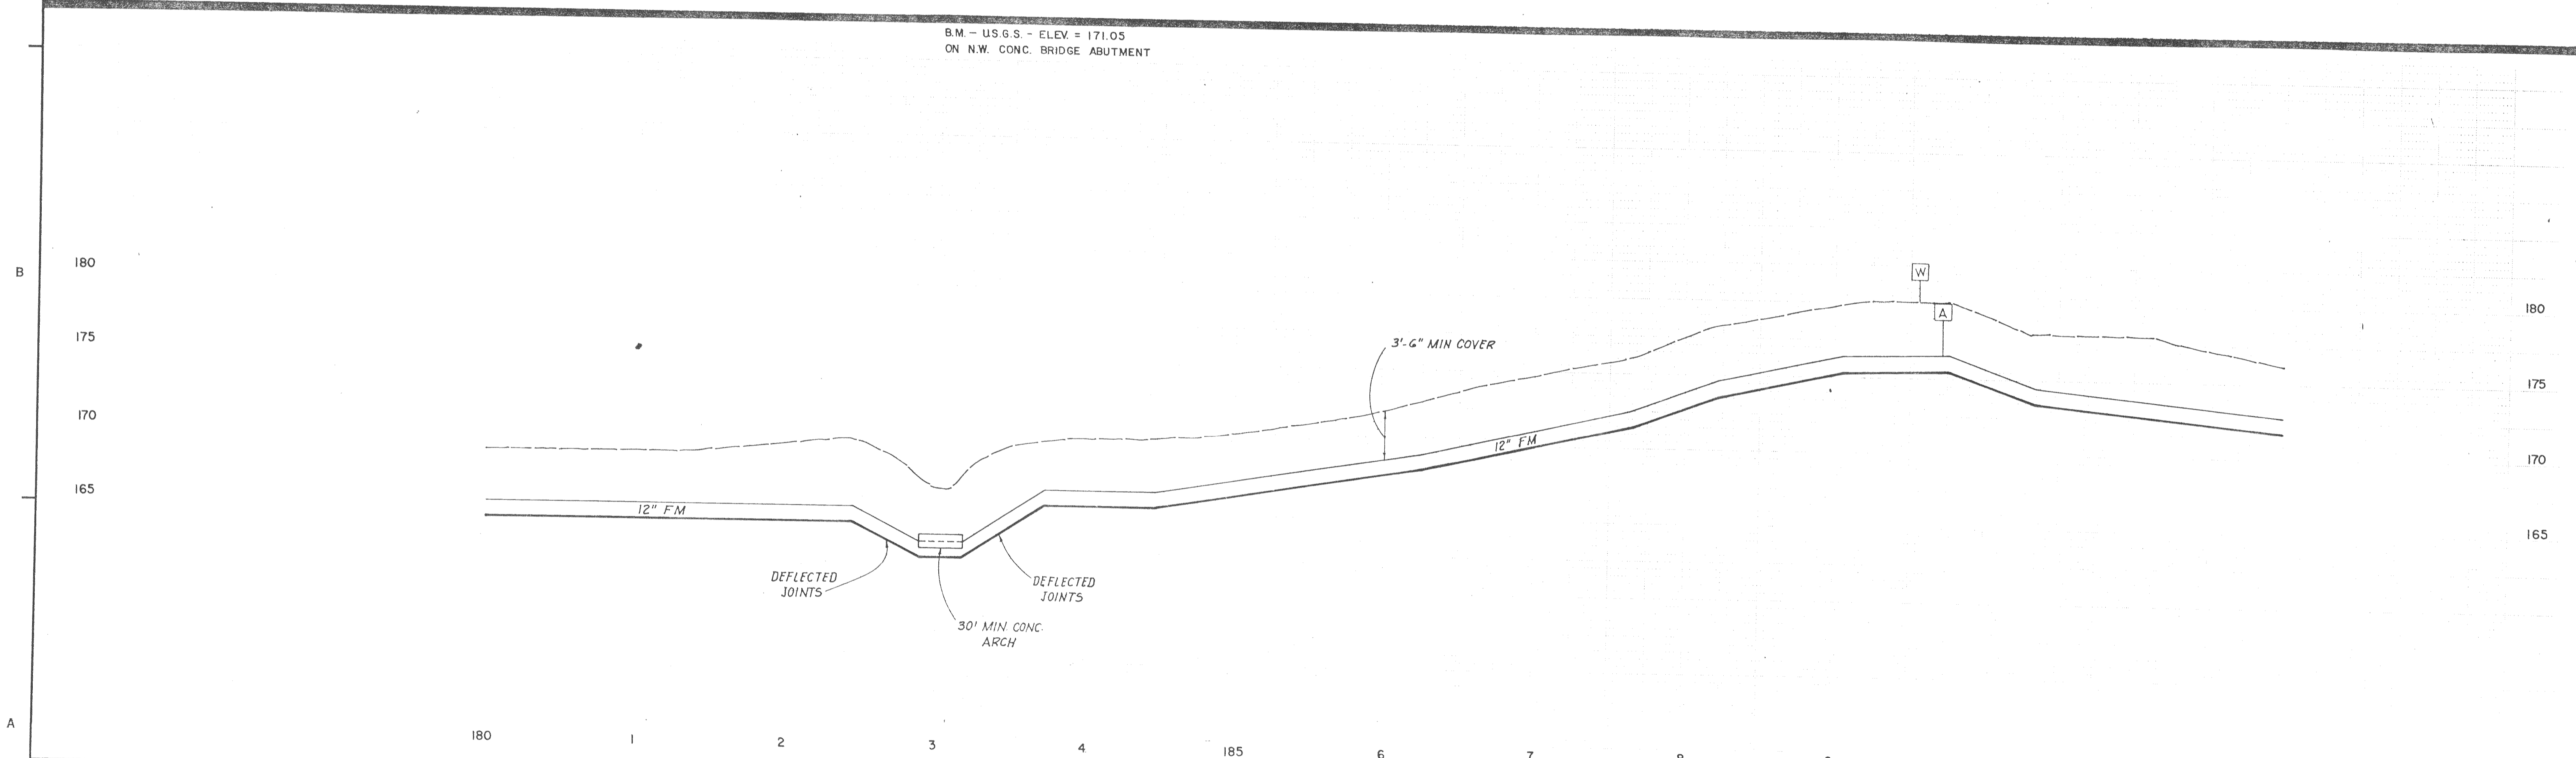

NUMBER	DATE	MADE BY	CHECKED BY	DESCRIPTION

DRAWN BY  
*DCC*

DEPT. CHECK

PROJ. CHECK  
*[Signature]*

**M&E** METCALF & EDDY, INC. ENGINEERS  
BOSTON • NEW YORK • PALO ALTO • CHICAGO

REG. PROF. ENGR.  
*Charles E. Powell*

DATE  
8/20/74

SCALE:

HORIZONTAL 1" = 50'

VERTICAL 1" = 5'

PACIFIC COAST PRODUCERS  
ORVILLE, CALIFORNIA

INDUSTRIAL WASTEWATER TREATMENT & DISPOSAL FACILITIES

FORCE MAIN - PLAN AND PROFILE  
STA 180+00 TO STA 192+00

JOB \_\_\_\_\_

FILE NO. \_\_\_\_\_

SHEET C-9