

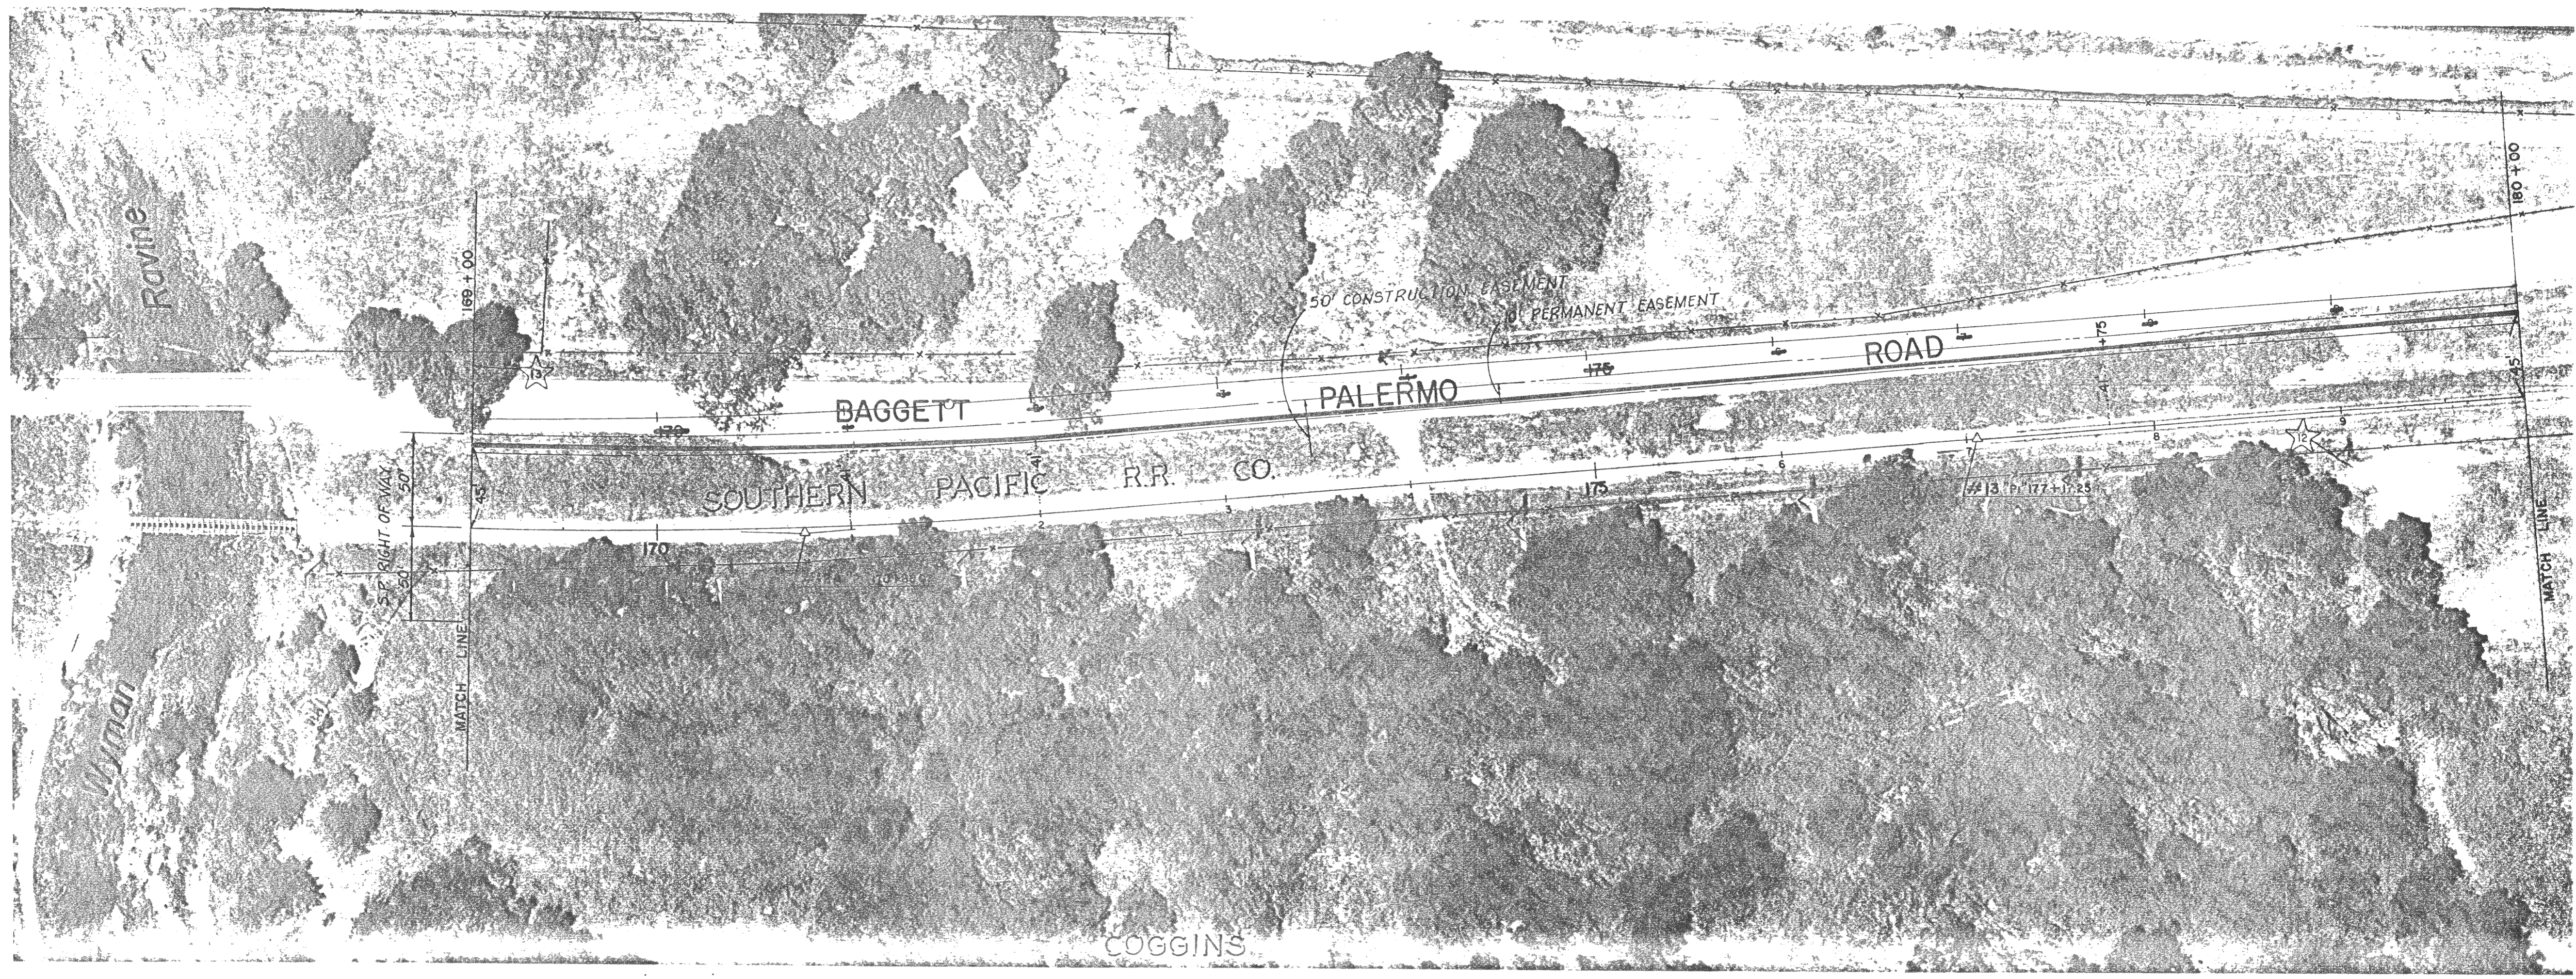


THE EXISTENCE AND LOCATION OF ALL UTILITIES SHALL BE VERIFIED BY THE CONTRACTOR.

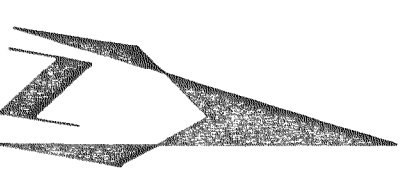

B.M. 13 - ELEV. = 171.27
R.R. SPIKE ON 36" OAK
150'± NORTH OF BRIDGE ♯

B.M. 12 - ELEV. = 170.95
R.R. SPIKE ON TEL. POLE #801

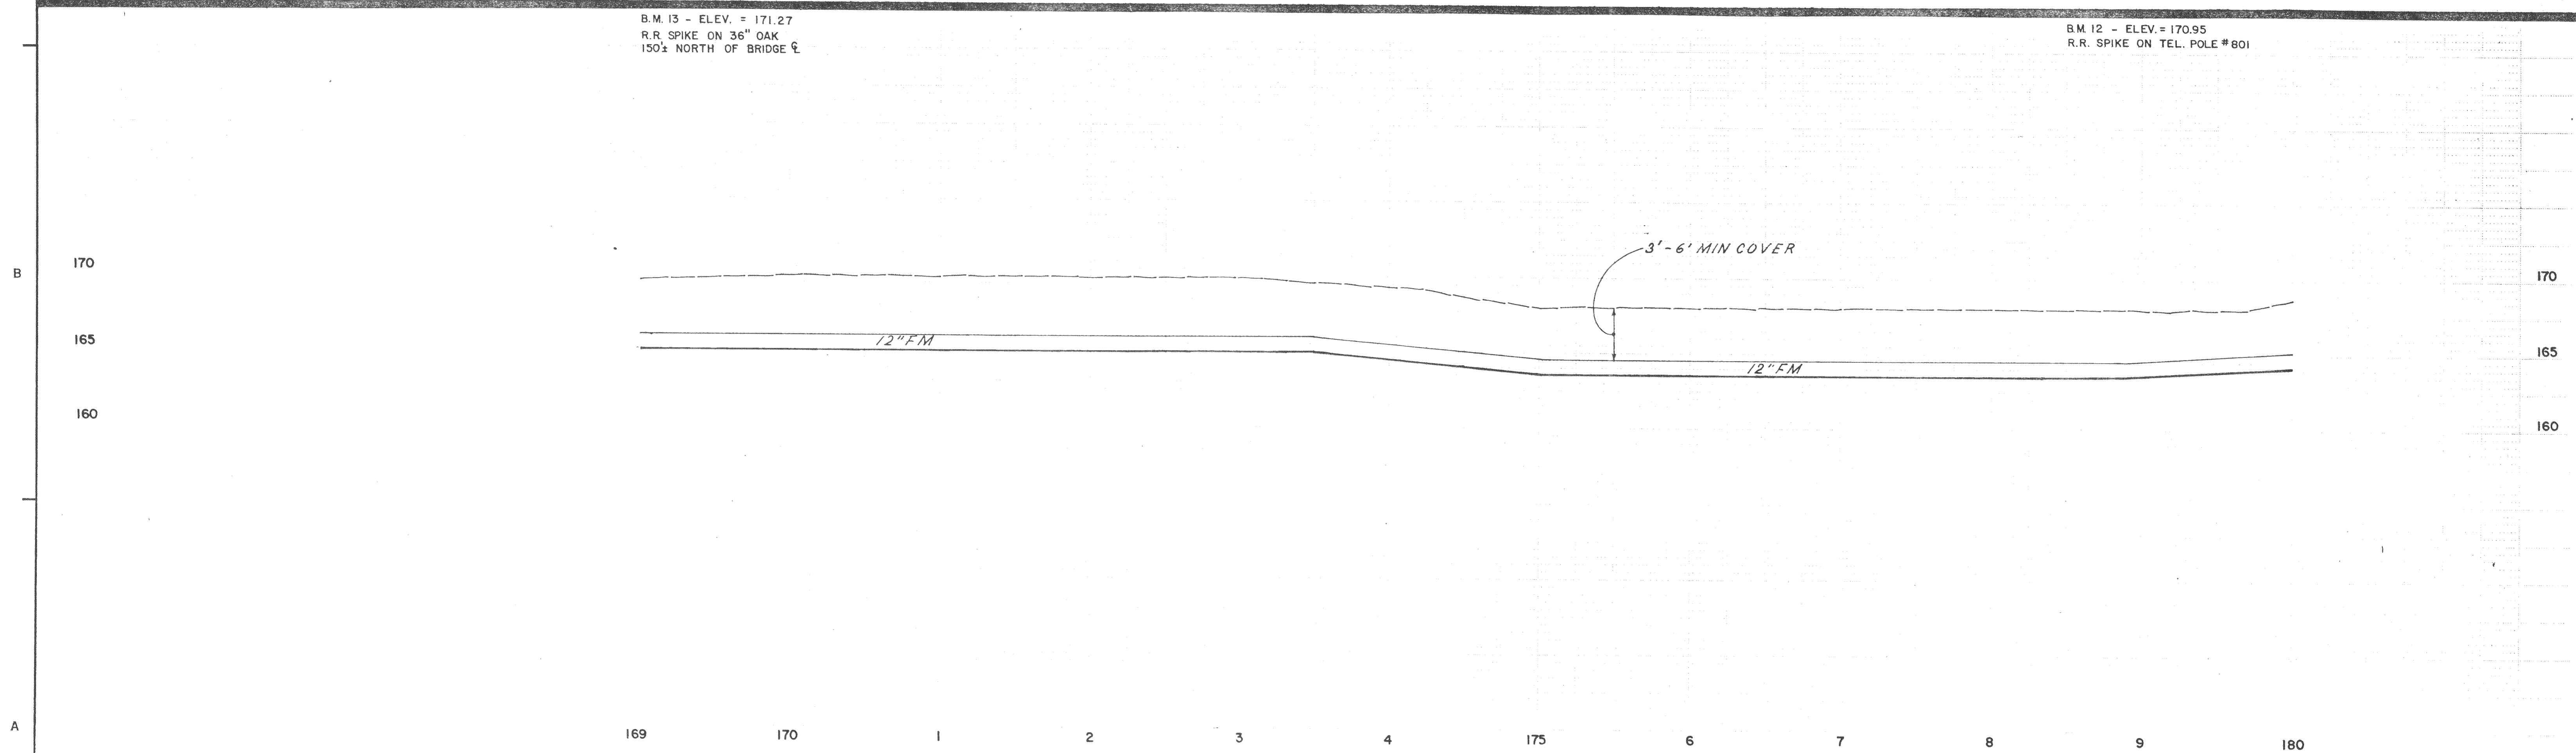

<table border="1"> <thead> <tr> <th>NUMBER</th> <th>DATE</th> <th>MADE BY</th> <th>CHECKED BY</th> <th>DESCRIPTION</th> </tr> </thead> <tbody> <tr> <td> </td> <td> </td> <td> </td> <td> </td> <td> </td> </tr> </tbody> </table>				NUMBER	DATE	MADE BY	CHECKED BY	DESCRIPTION																DRAWN BY <i>[Signature]</i> DEPT. CHECK <i>[Signature]</i> PROJ. CHECK <i>[Signature]</i>		M&E METCALF & EDDY, INC. ENGINEERS BOSTON • NEW YORK • PALO ALTO • CHICAGO REG. PROF. ENGR. <i>[Signature]</i> DATE <i>8/30/74</i> REG. PROF. ENGR. DATE	SCALE: HORIZONTAL 1" = 50' VERTICAL 1" = 5' UNLESS OTHERWISE NOTED OR CHANGED BY REPRODUCTION	PACIFIC COAST PRODUCERS ORVILLE, CALIFORNIA INDUSTRIAL WASTEWATER TREATMENT & DISPOSAL FACILITIES FORCE MAIN - PLAN AND PROFILE STA 169+00 TO STA 180+00	JOB _____ FILE NO. _____ SHEET C-8
NUMBER	DATE	MADE BY	CHECKED BY	DESCRIPTION																									