

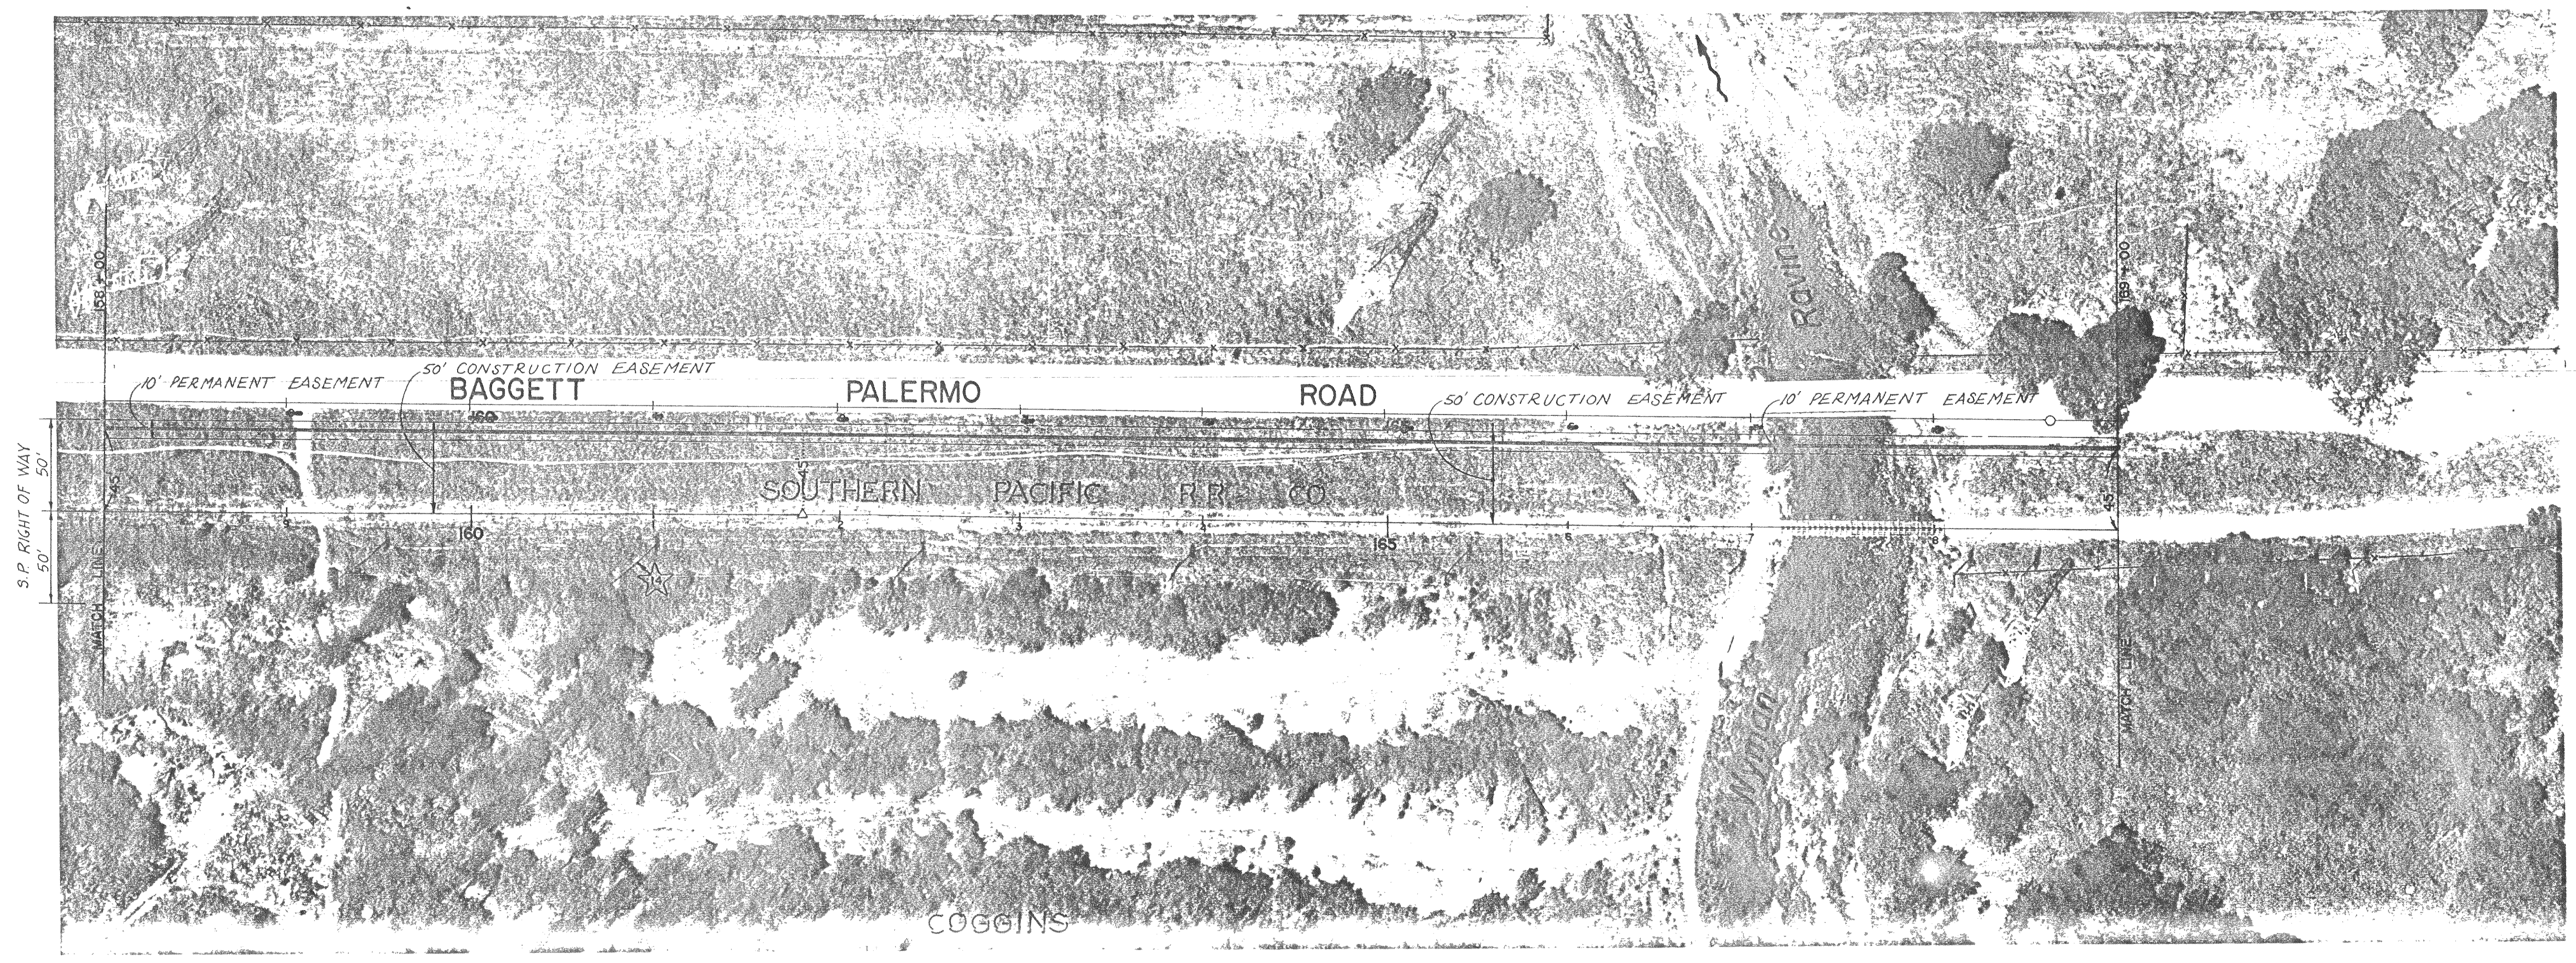


THE EXISTENCE AND LOCATION OF ALL UTILITIES SHALL BE VERIFIED BY THE CONTRACTOR.

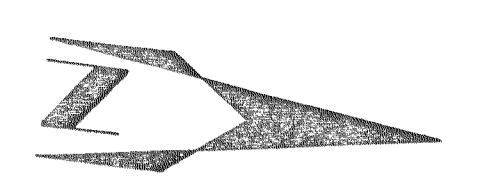


B.M. - ELEV. = 165.34  
R.R. SPIKE ON TEL. POLE #789

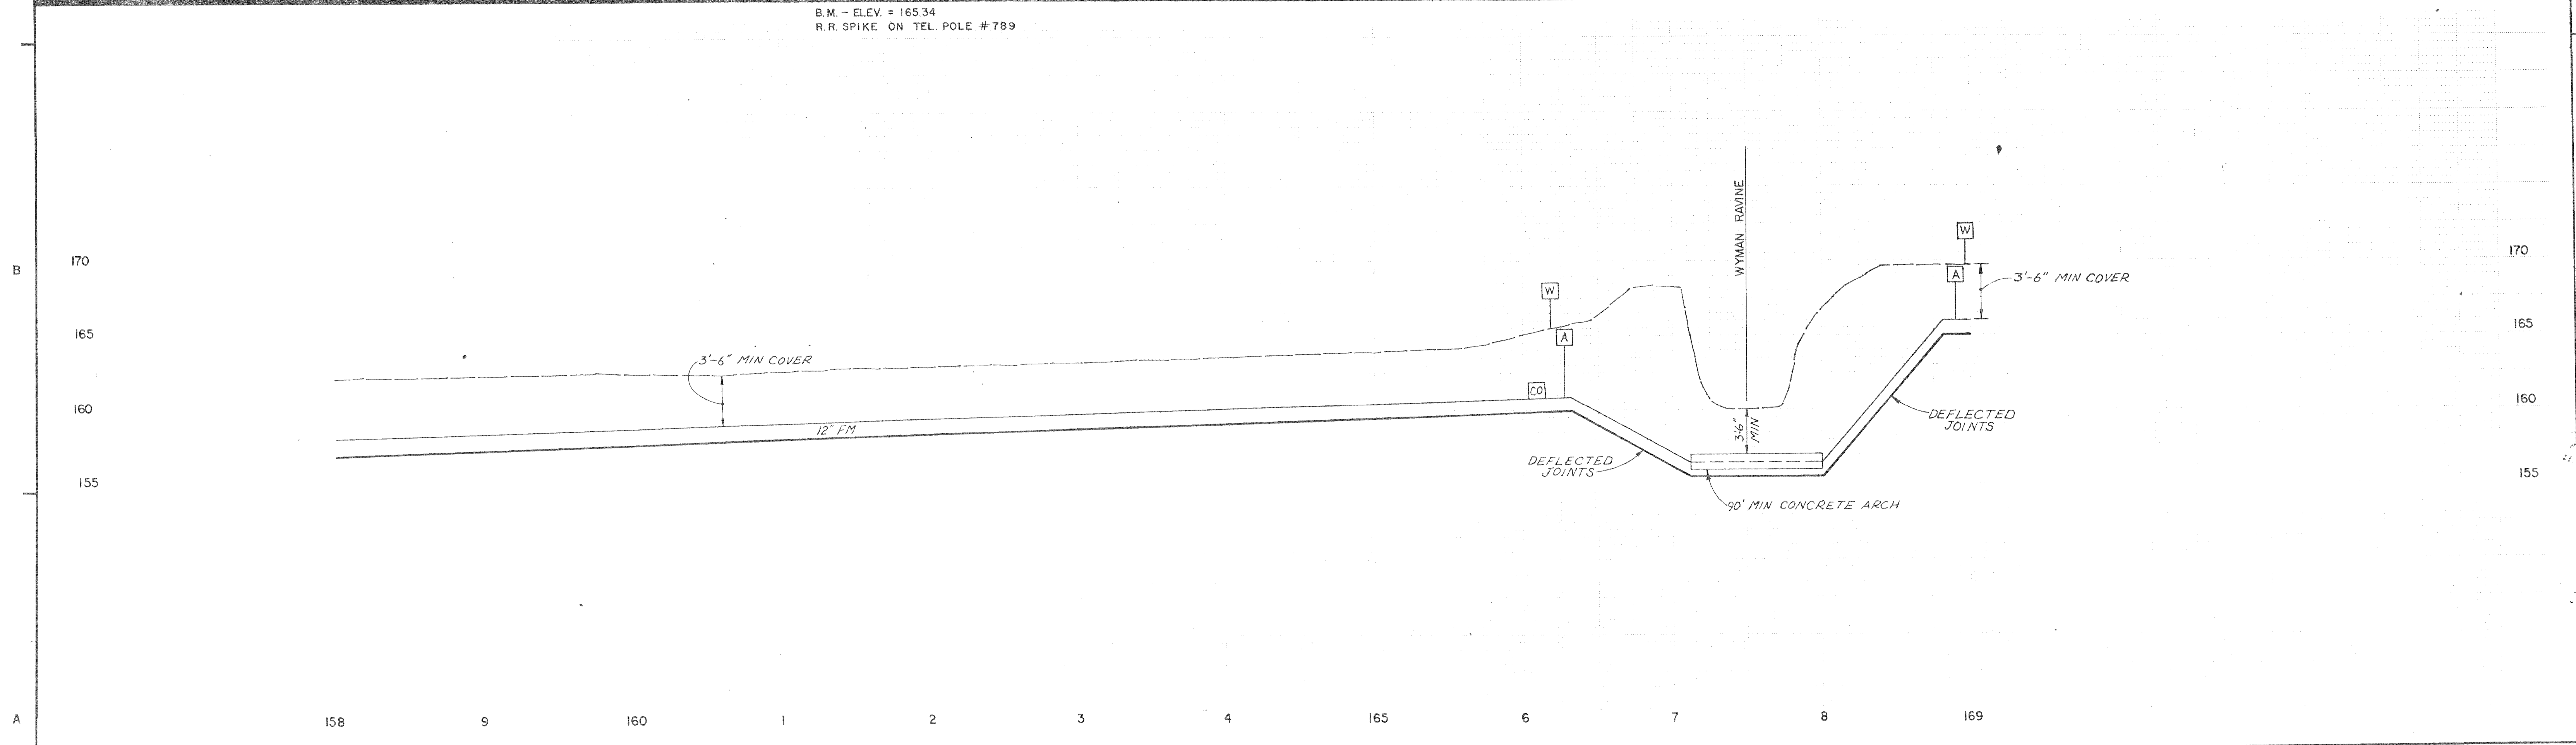

NUMBER	DATE	MADE BY	CHECKED BY	REVISIONS	DESCRIPTION

DRAWN BY  
*D. Schlink*  
DEPT. CHECK  
  
PROJ. CHECK  
*P. Smith*

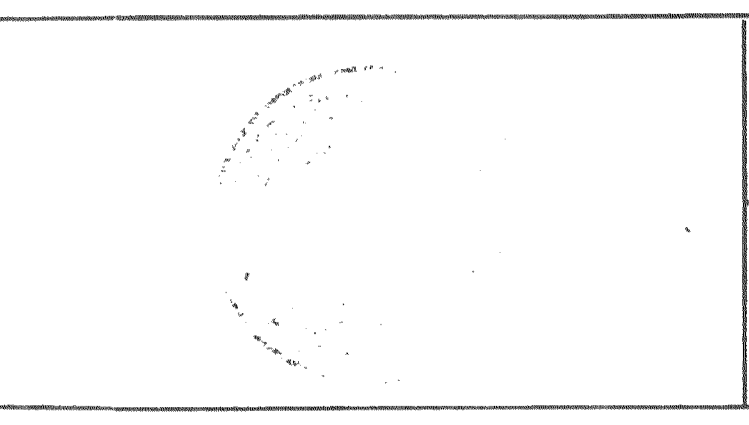

**M&E** METCALF & EDDY, INC. ENGINEERS  
BOSTON • NEW YORK • PALO ALTO • CHICAGO

REG. PROF. ENGR. *Charles E. Paul* DATE *8/20/74*  
REG. PROF. ENGR. DATE

SCALE:  
HORIZONTAL 1" = 50'  
VERTICAL 1" = 5'

UNLESS OTHERWISE NOTED OR CHANGED BY REPRODUCTION

PACIFIC COAST PRODUCERS  
ORVILLE, CALIFORNIA  
INDUSTRIAL WASTEWATER TREATMENT & DISPOSAL FACILITIES  
FORCE MAIN - PLAN AND PROFILE  
STA 158+00 TO STA 169+00

JOB \_\_\_\_\_  
FILE NO. \_\_\_\_\_  
SHEET **C-7**