

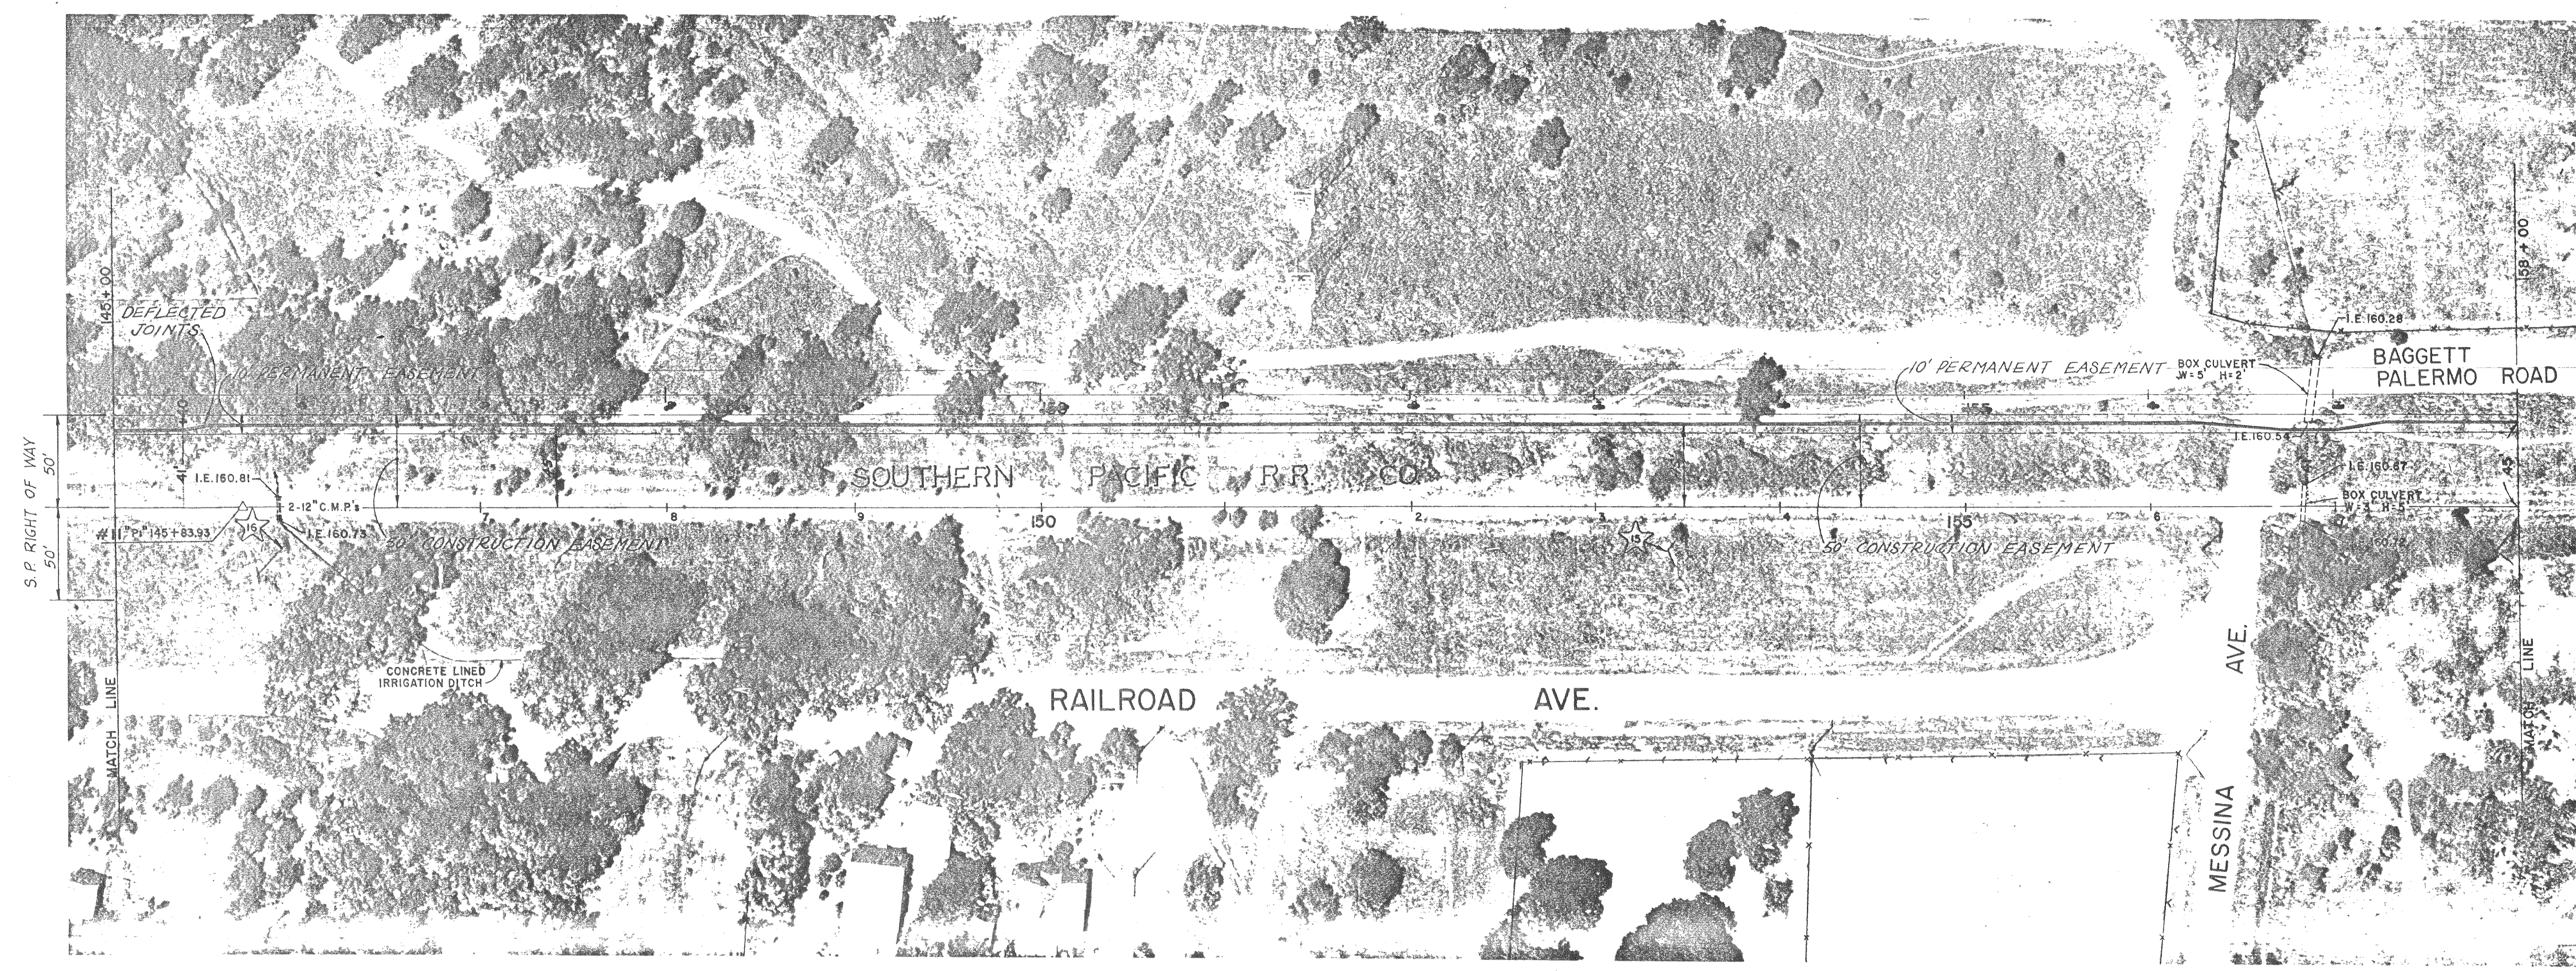


THE EXISTENCE AND LOCATION OF ALL UTILITIES SHALL BE VERIFIED BY THE CONTRACTOR

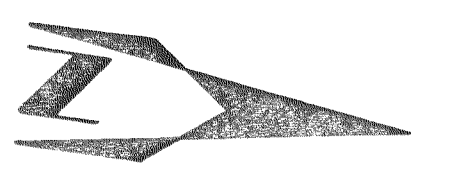


B.M. 16 - ELEV. = 162.98
R.R. SPIKE ON TEL. POLE #779

B.M. 15 - ELEV. = 160.43
R.R. SPIKE ON TEL. POLE #784

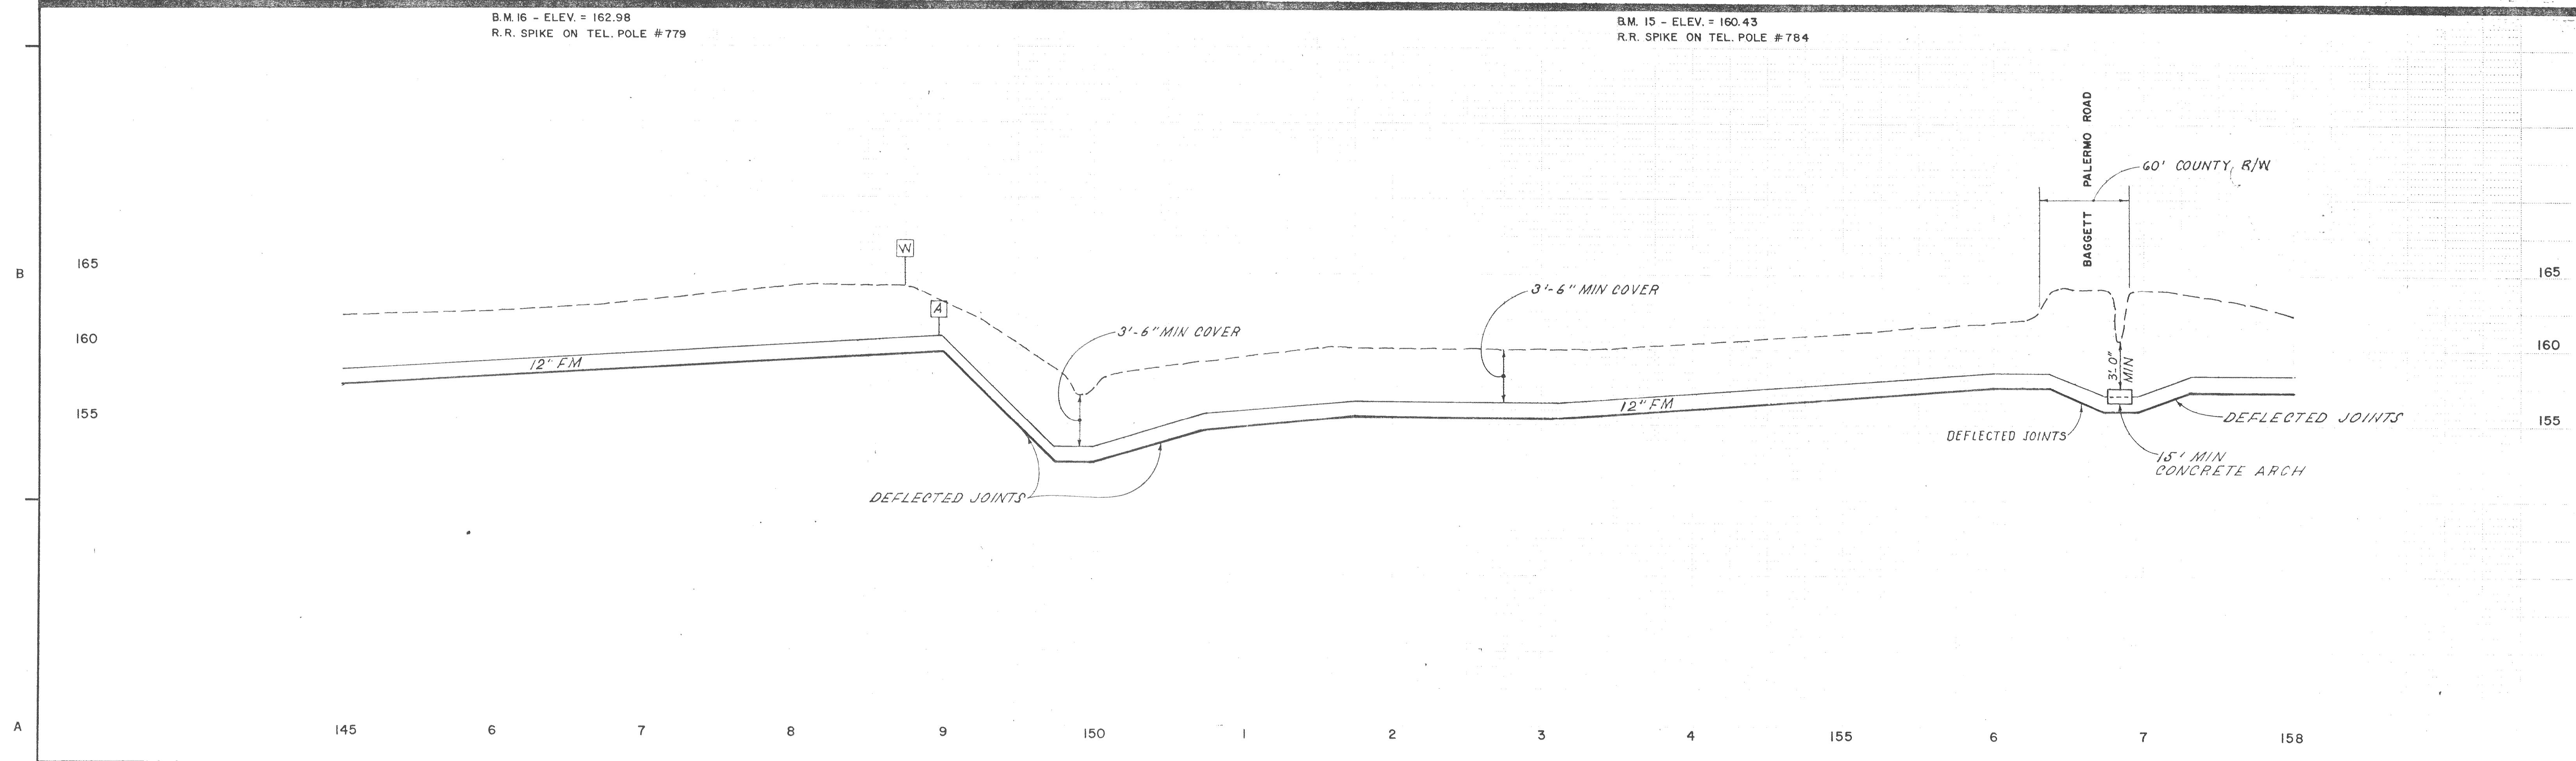

NUMBER	DATE	MADE BY	CHECKED BY	DESCRIPTION
REVISIONS				

DRAWN BY
[Signature]
DEPT. CHECK
PROJ. CHECK
[Signature]

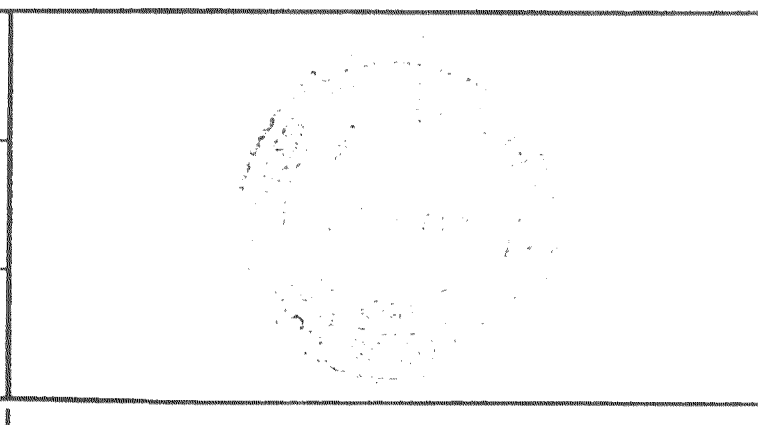

M&E METCALF & EDDY, INC. ENGINEERS
BOSTON • NEW YORK • PALO ALTO • CHICAGO

REG. PROF. ENGR. *[Signature]* DATE 7/26/79
REG. PROF. ENGR. *[Signature]* DATE

SCALE:
HORIZONTAL 1" = 50'
VERTICAL 1" = 5'

UNLESS OTHERWISE NOTED OR CHANGED BY REPRODUCTION

PACIFIC COAST PRODUCERS
ORVILLE, CALIFORNIA
INDUSTRIAL WASTEWATER TREATMENT & DISPOSAL FACILITIES
FORCE MAIN - PLAN AND PROFILE
STA 145+00 TO STA 158+00

JOB _____
FILE NO. _____
SHEET C-6