

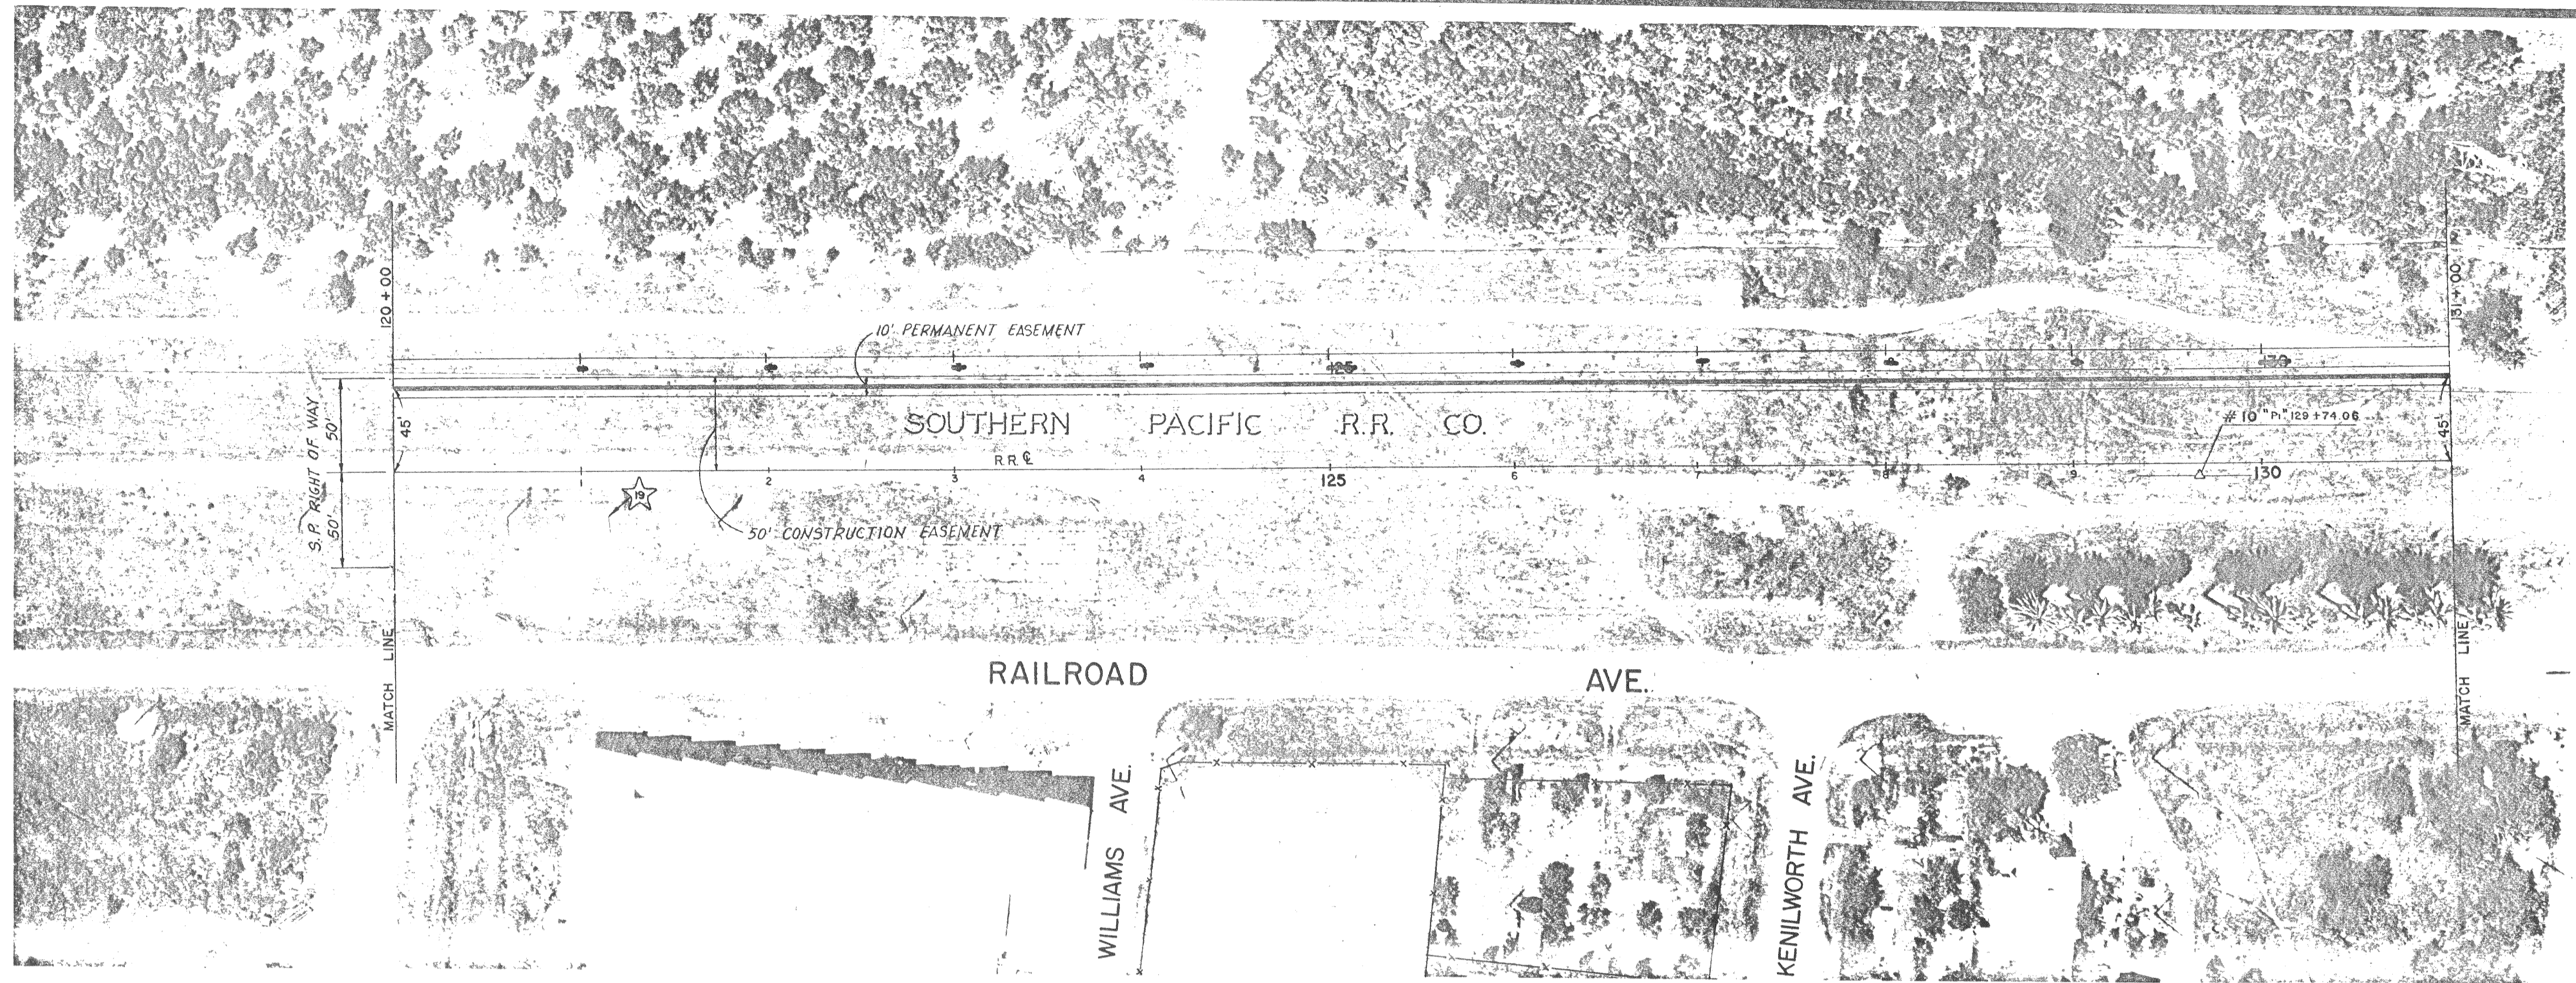


THE EXISTENCE AND LOCATION OF ALL UTILITIES SHALL BE VERIFIED BY THE CONTRACTOR.

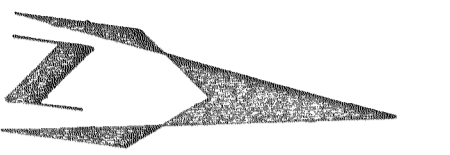

PLAN SCALE: 1" = 50'

B.M. 19 - ELEV. = 152.81  
R.R. SPIKE ON TEL. POLE # 759

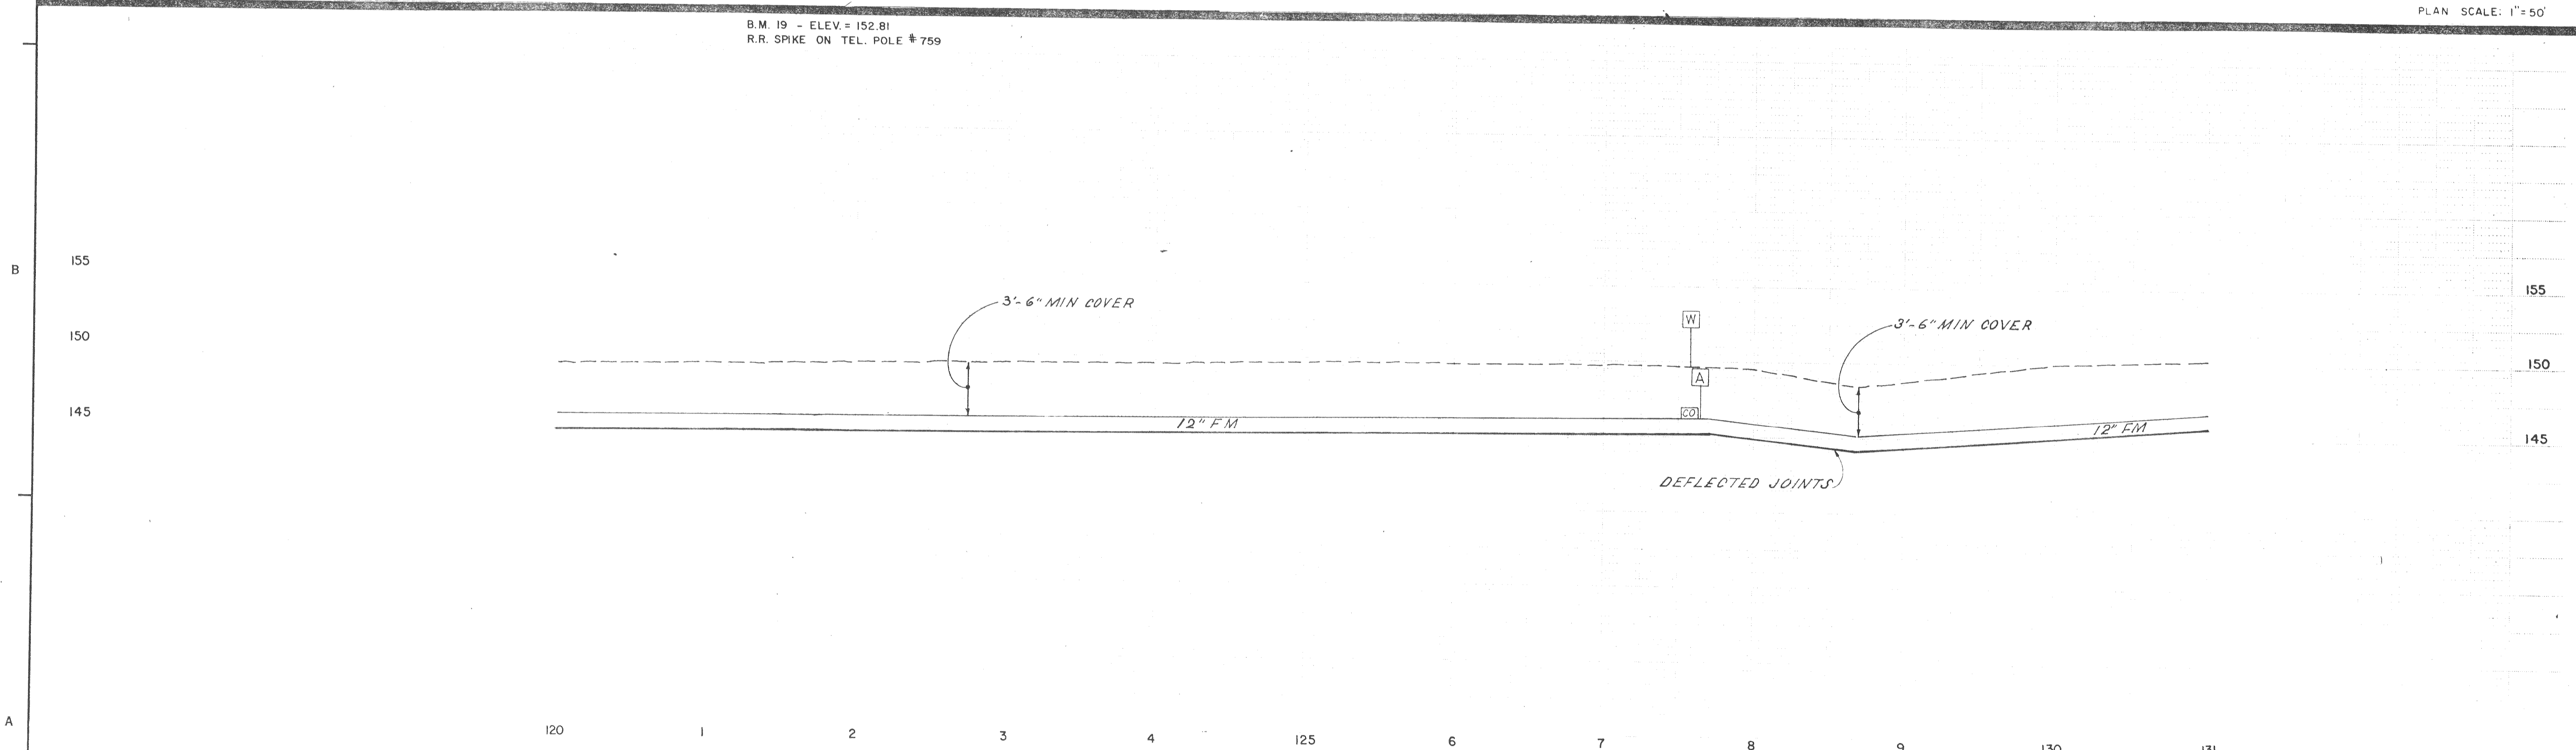

NUMBER	DATE	MADE BY	CHECKED BY	REVISIONS	DESCRIPTION

DRAWN BY  
*[Signature]*  
DEPT. CHECK  
  
PROJ. CHECK  
*[Signature]*

**M&E** METCALF & EDDY, INC. ENGINEERS  
BOSTON • NEW YORK • PALO ALTO • CHICAGO

REG. PROF. ENGR. *[Signature]* DATE 8/30/24  
REG. PROF. ENGR. *[Signature]* DATE

SCALE:  
HORIZONTAL 1" = 50'  
VERTICAL 1" = 5'

PACIFIC COAST PRODUCERS  
OROVILLE, CALIFORNIA  
INDUSTRIAL WASTEWATER TREATMENT & DISPOSAL FACILITIES  
FORCE MAIN - PLAN AND PROFILE  
STA 120+00 TO STA 131+00

JOB \_\_\_\_\_  
FILE NO. \_\_\_\_\_  
SHEET C-4