



THE EXISTENCE AND LOCATION OF ALL UTILITIES SHALL BE VERIFIED BY THE CONTRACTOR.

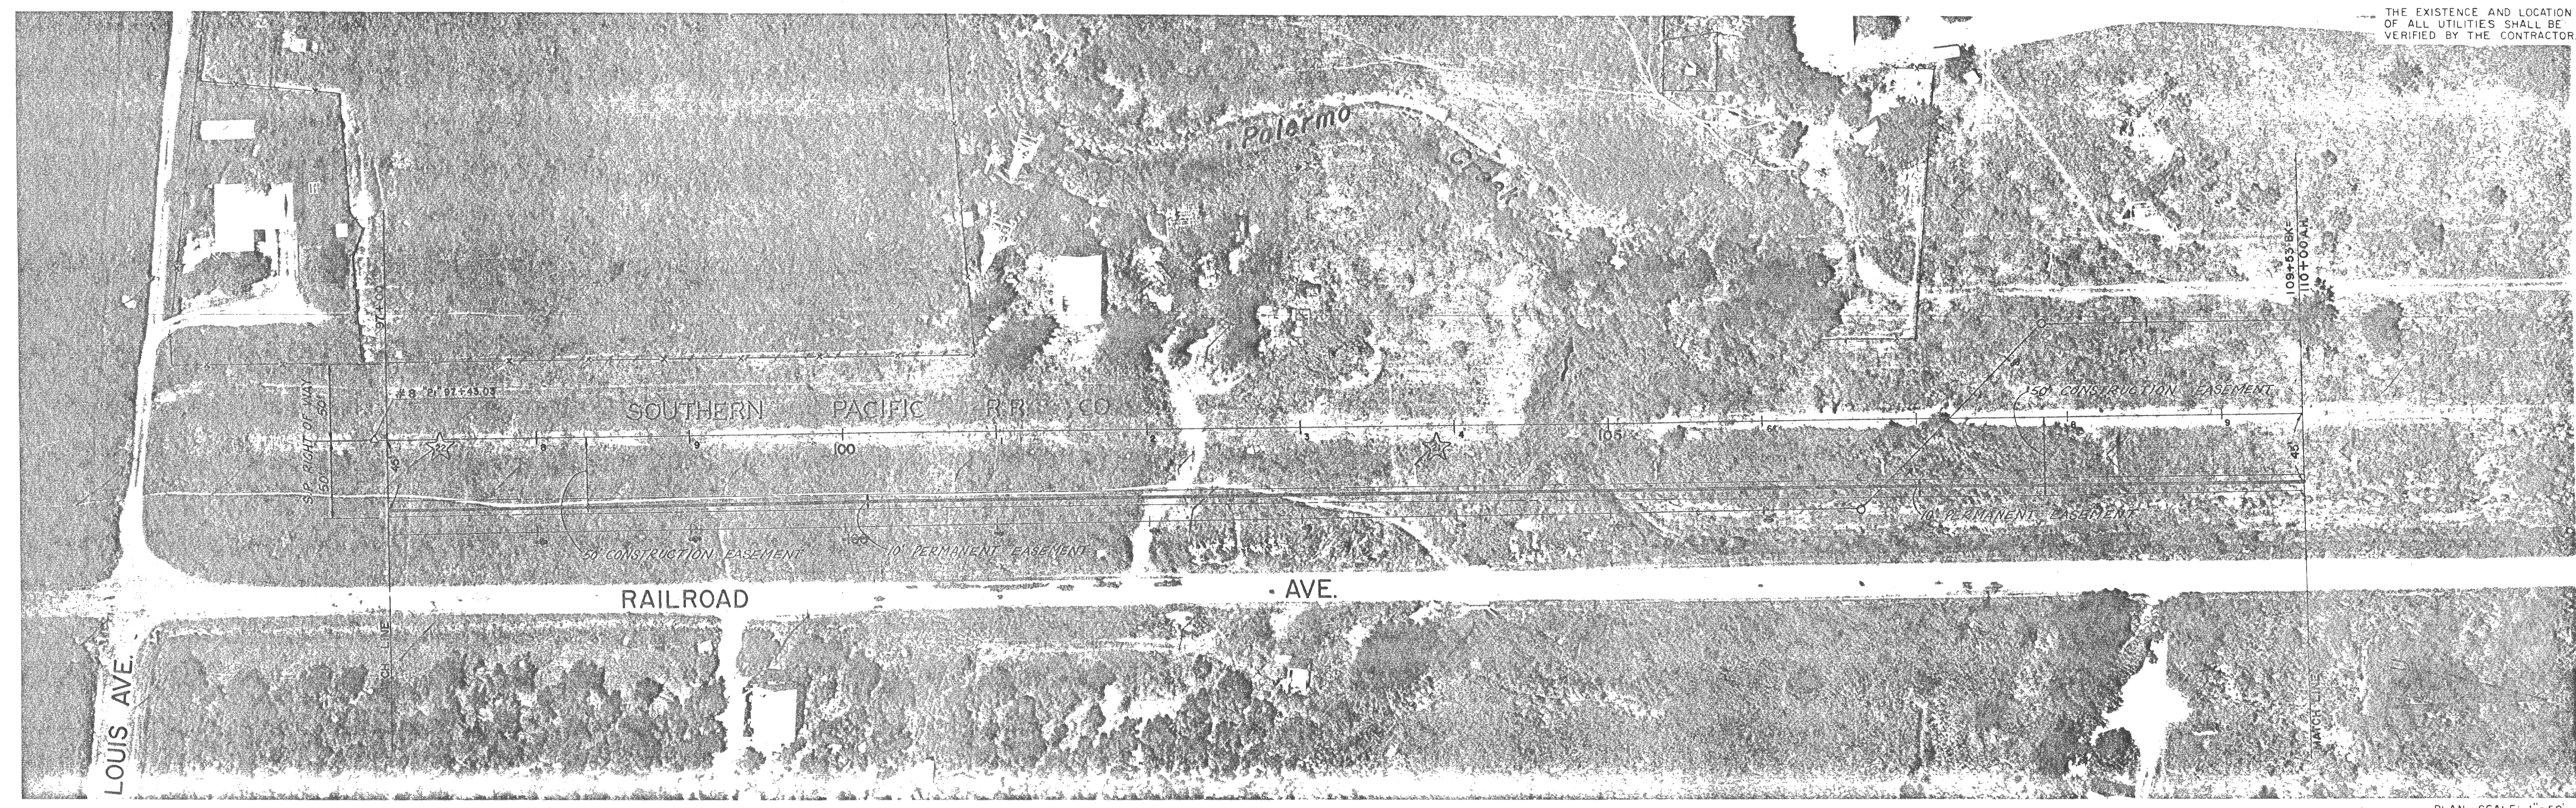


B.M. 22 - ELEV. = 146.44  
R.R. SPIKE ON TEL. POLE, PI #8

B.M. 21 - ELEV. = 147.96  
R.R. SPIKE ON TEL. POLE # 748

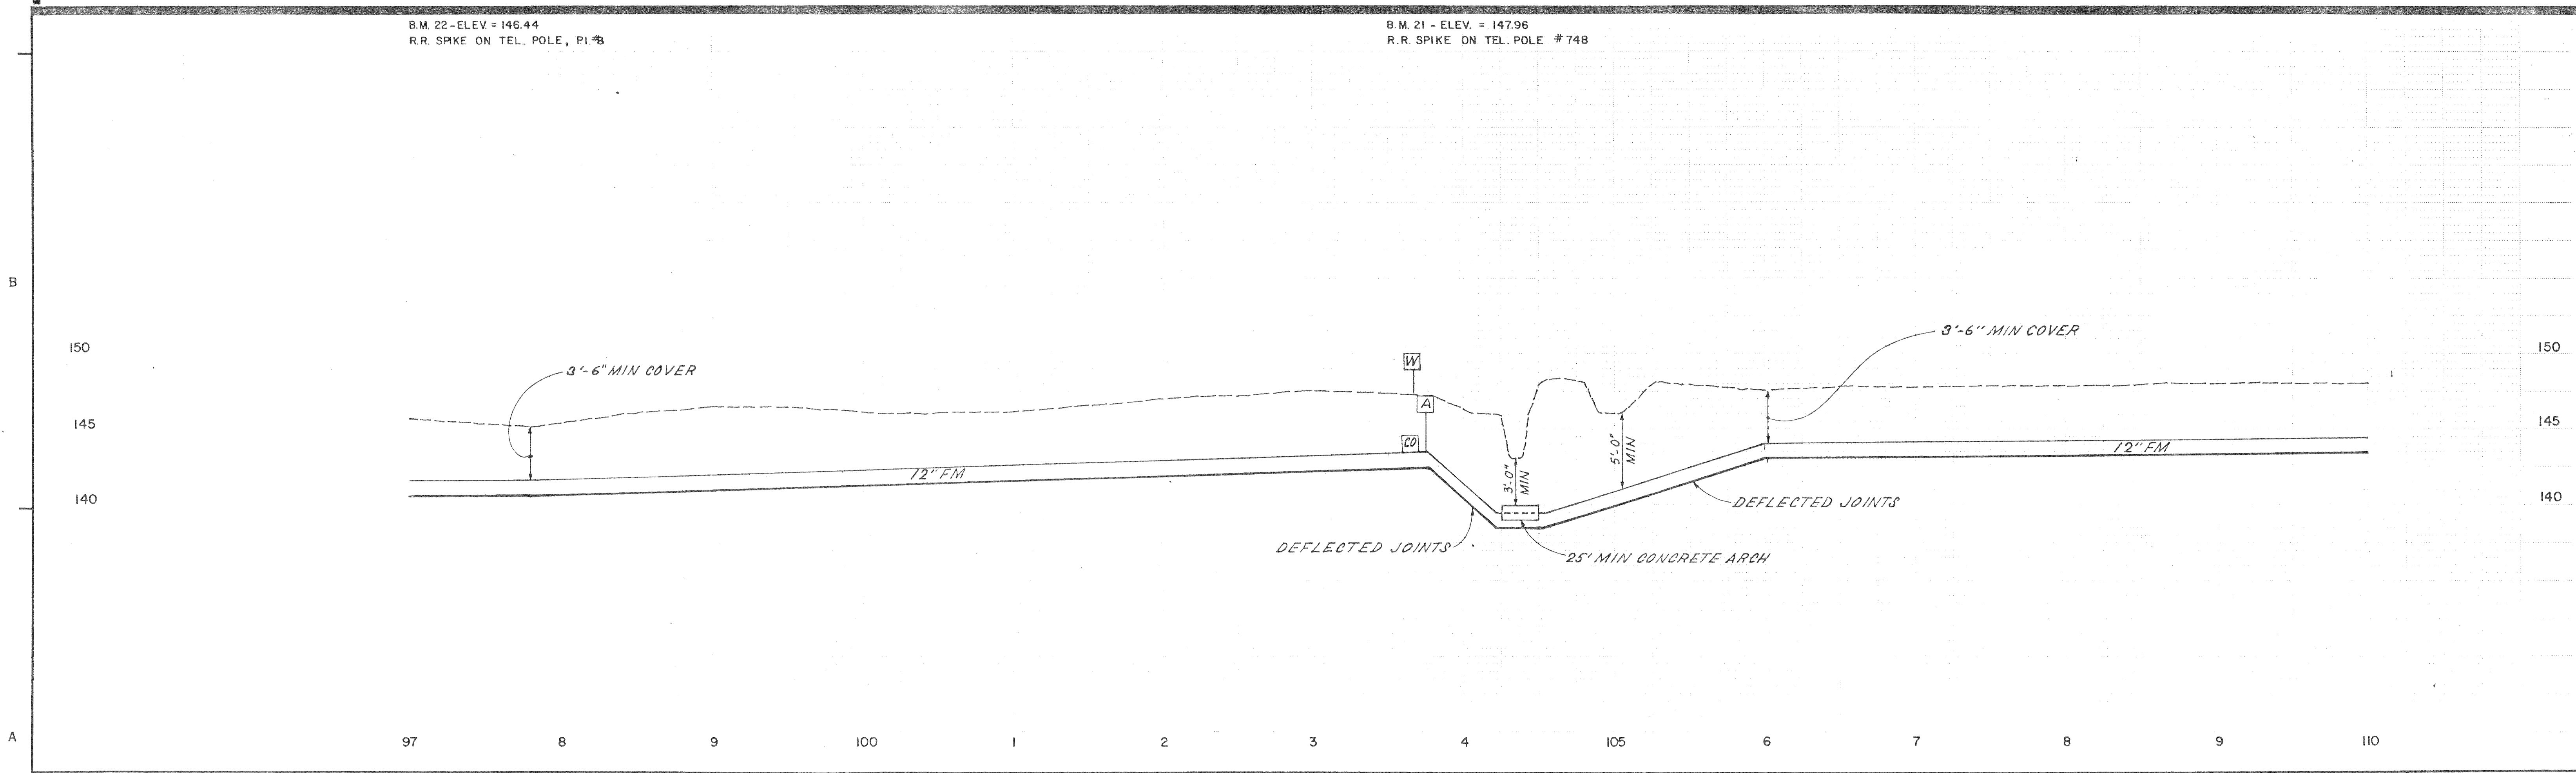

NUMBER	DATE	MADE BY	CHECKED BY	REVISIONS	DESCRIPTION

DRAWN BY  
*[Signature]*  
DEPT. CHECK  
PROJ. CHECK  
*[Signature]*

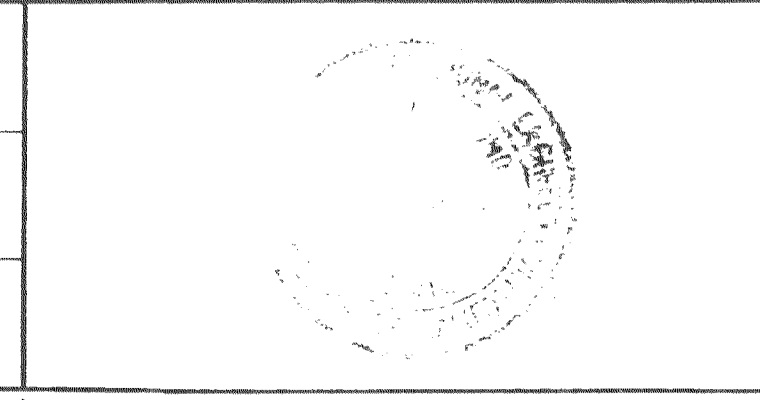

**M&E METCALF & EDDY, INC. ENGINEERS**  
BOSTON • NEW YORK • PALO ALTO • CHICAGO

REG. PROF. ENGR. *[Signature]* DATE 8/30/74  
REG. PROF. ENGR. DATE

SCALE:  
HORIZONTAL 1" = 50'  
VERTICAL 1" = 5'

PACIFIC COAST PRODUCERS  
ORVILLE, CALIFORNIA  
INDUSTRIAL WASTEWATER TREATMENT & DISPOSAL FACILITIES  
FORCE MAIN - PLAN AND PROFILE  
STA 97+00 TO STA 110+00

JOB: \_\_\_\_\_  
FILE NO. \_\_\_\_\_  
SHEET C-2