



THE EXISTENCE AND LOCATION OF ALL UTILITIES SHALL BE VERIFIED BY THE CONTRACTOR

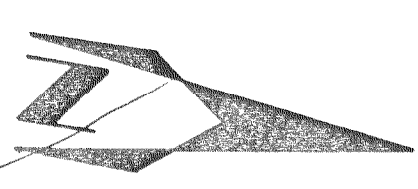

B.M. 23 - ELEV. = 143.91
R.R. SPIKE ON TEL. POLE #738


PLAN SCALE: 1" = 50'

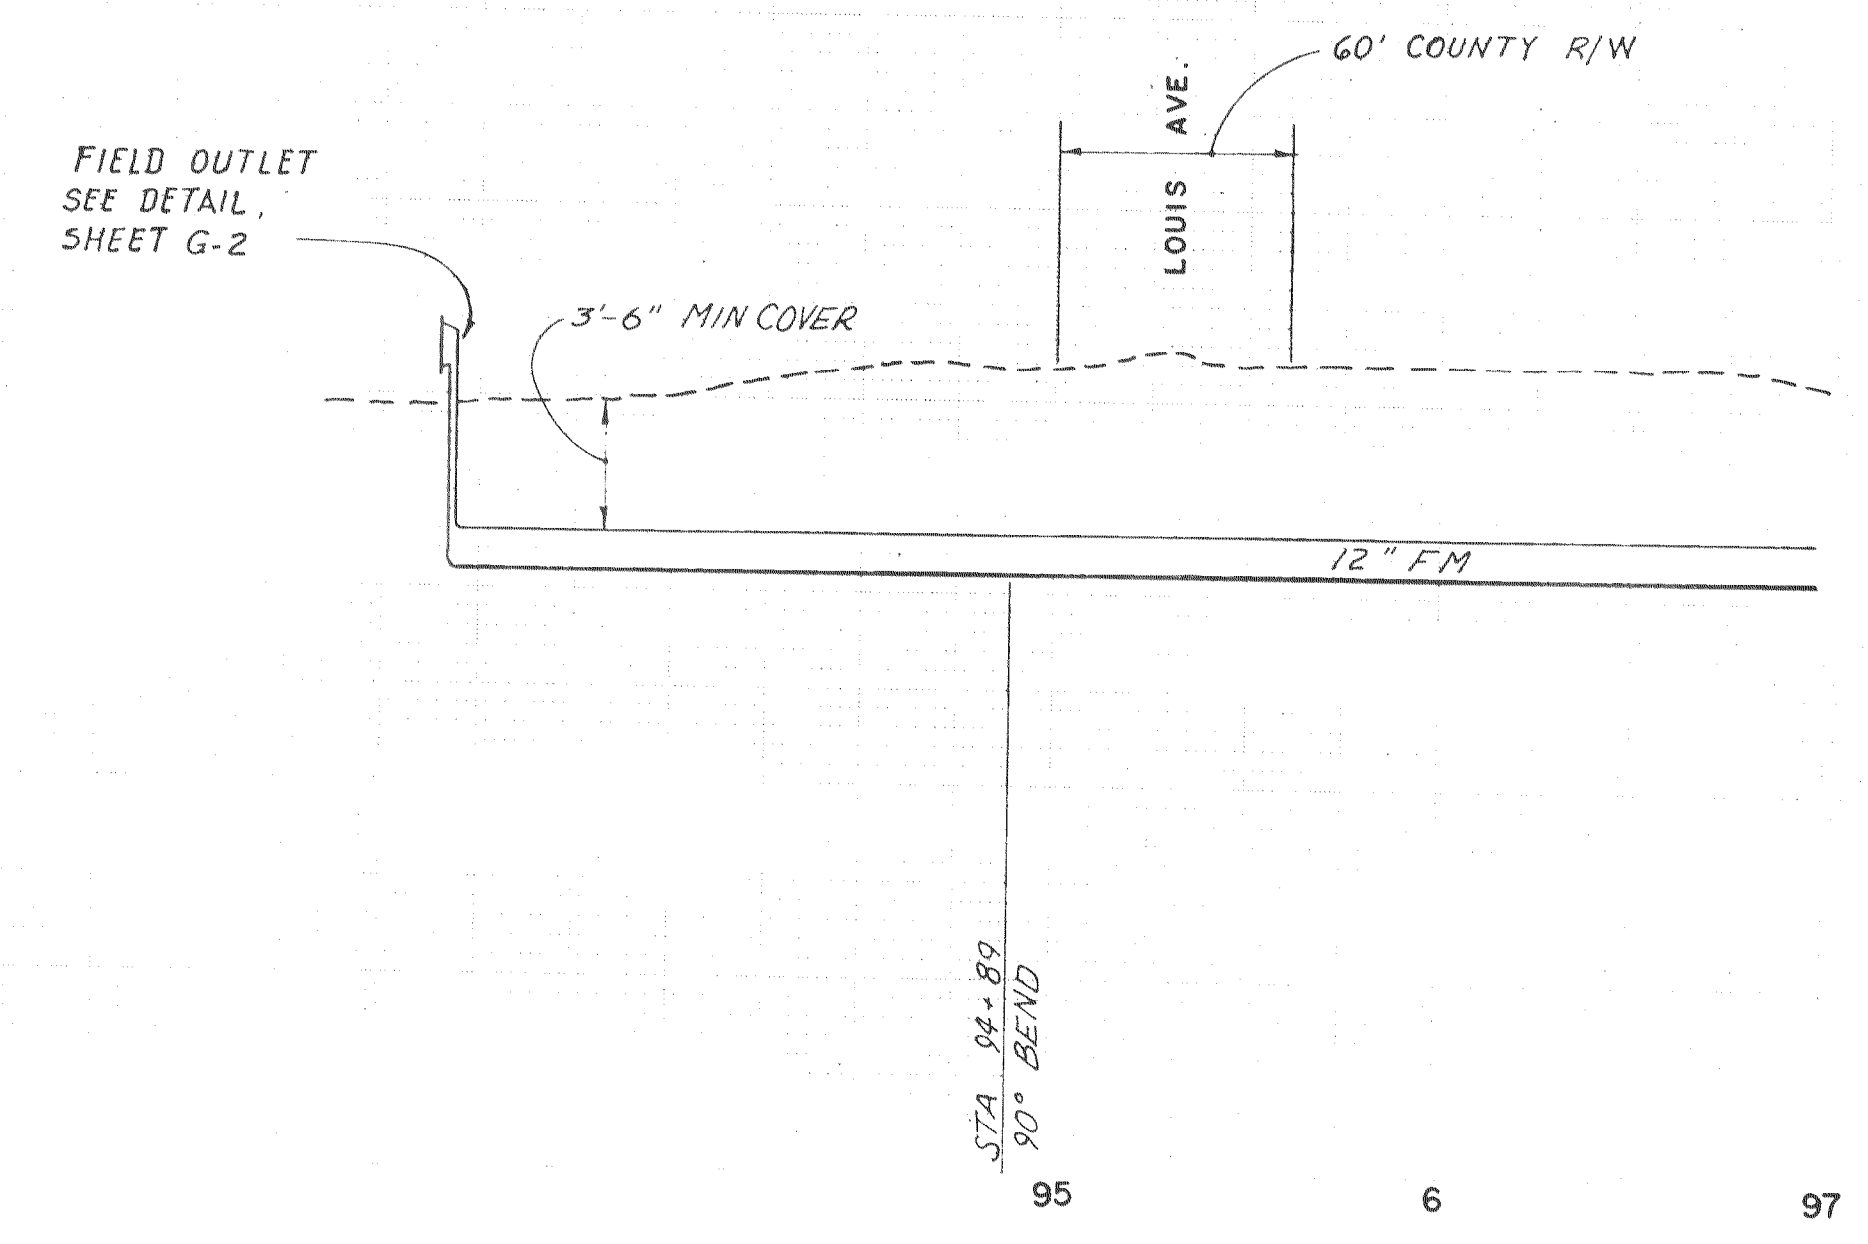

NUMBER	DATE	MADE BY	CHECKED BY	REVISIONS	DESCRIPTION

DRAWN BY
D. Schlink
DEPT. CHECK

PROJ. CHECK
R. Smith

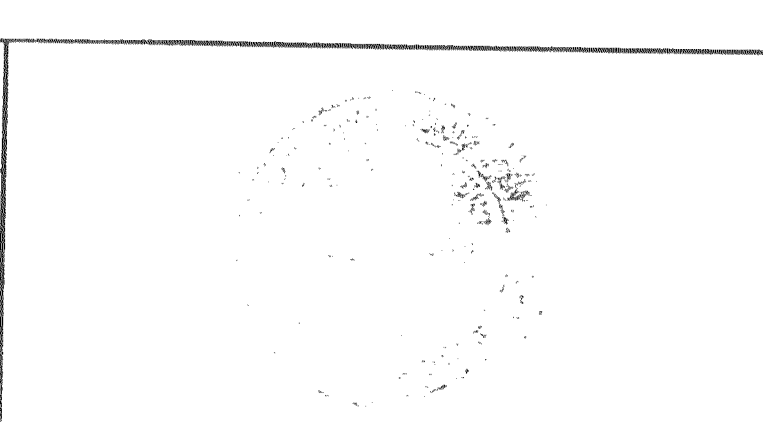

M&E METCALF & EDDY, INC. | ENGINEERS
BOSTON • NEW YORK • PALO ALTO • CHICAGO

REG. PROF. ENGR. *Charles E. Pineda* DATE *8/30/74*
REG. PROF. ENGR. DATE

SCALE:
HORIZONTAL 1" = 50'
VERTICAL 1" = 5'

UNLESS OTHERWISE NOTED OR CHANGED BY REPRODUCTION

PACIFIC COAST PRODUCERS
OROVILLE, CALIFORNIA
INDUSTRIAL WASTEWATER TREATMENT & DISPOSAL FACILITIES
FORCE MAIN - PLAN AND PROFILES
STA 94-89 TO STA 97-00

JOB _____
FILE NO. _____
SHEET C-1