




PATTY - ELEV. = 193.67


HEAVEN - ELEV. = 194.21

TRACK - ELEV. = 193.00

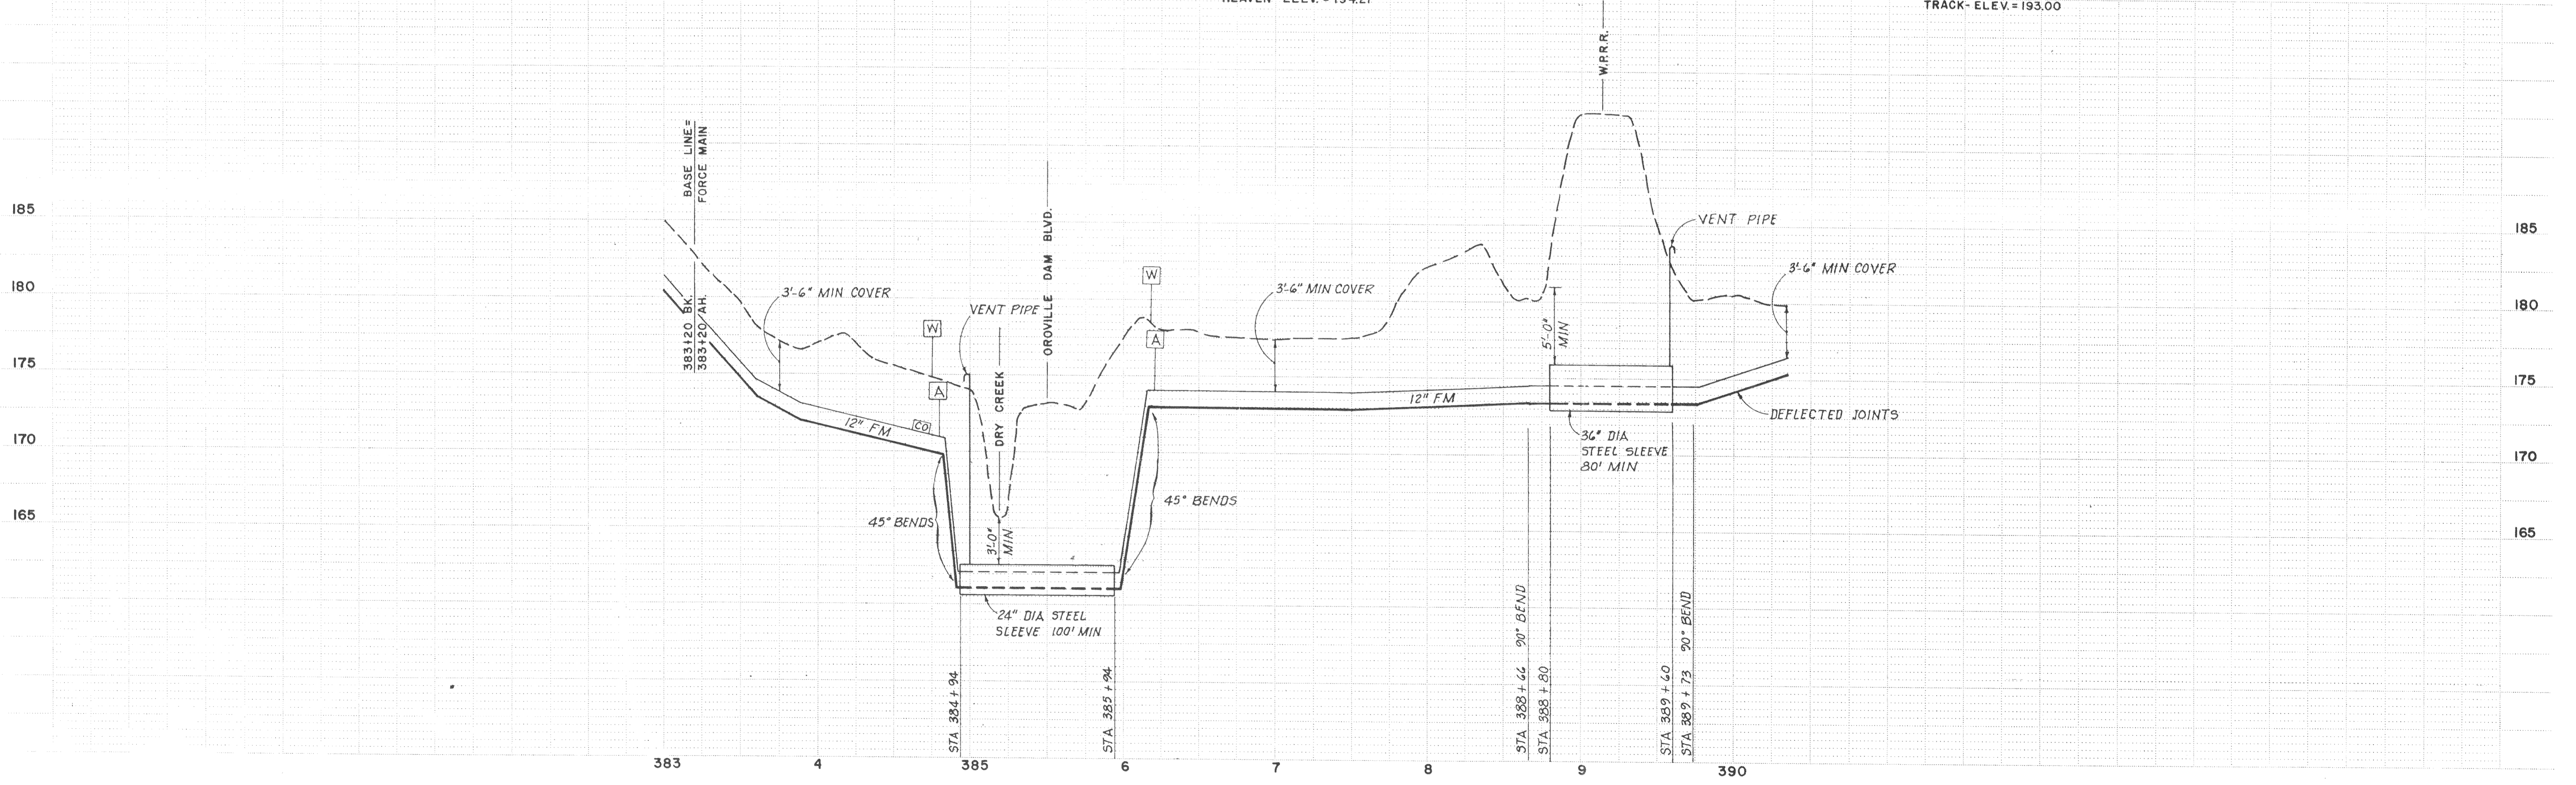

NUMBER	DATE	MADE BY	CHECKED BY	REVISIONS	DESCRIPTION

DRAWN BY  
 DEPT. CHECK  
 PROJ. CHECK

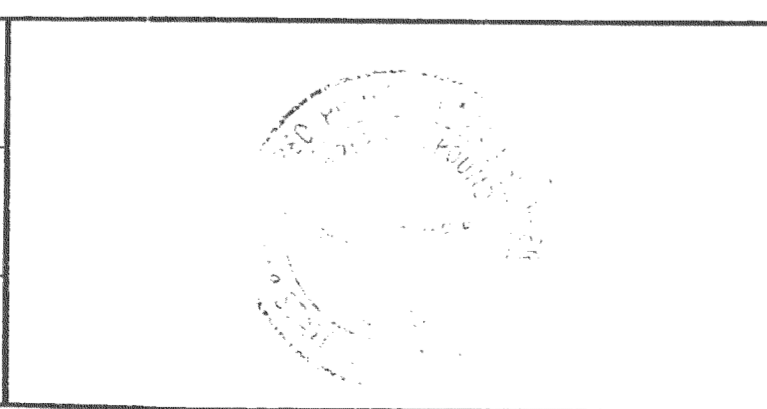

**M&E METCALF & EDDY, INC. ENGINEERS**  
 BOSTON • NEW YORK • PALO ALTO • CHICAGO  
 REG. PROF. ENGR.  
 REG. PROF. ENGR.

SCALE:  
 HORIZONTAL 1" = 50'  
 VERTICAL 1" = 5'  
 UNLESS OTHERWISE NOTED OR CHANGED BY REPRODUCTION

PACIFIC COAST PRODUCTS  
 OROVILLE, CALIFORNIA  
 INDUSTRIAL WASTEWATER TREATMENT & DISPOSAL FACILITIES  
 FORCE MAIN - PLAN AND PROFILE  
 STA 383+00 TO STA 390+40

JOB \_\_\_\_\_  
 FILE NO. \_\_\_\_\_  
 SHEET C-27