



LOVE - ELEV = 184.64  
 B.M. GOUTEN ELEV. = 181.67  
 R.R. SPIKE IN 22" OAK  
 B.M. KITE ELEV. = 182.05  
 R.R. SPIKE IN 5" PINE  
 SUE - ELEV = 179.37

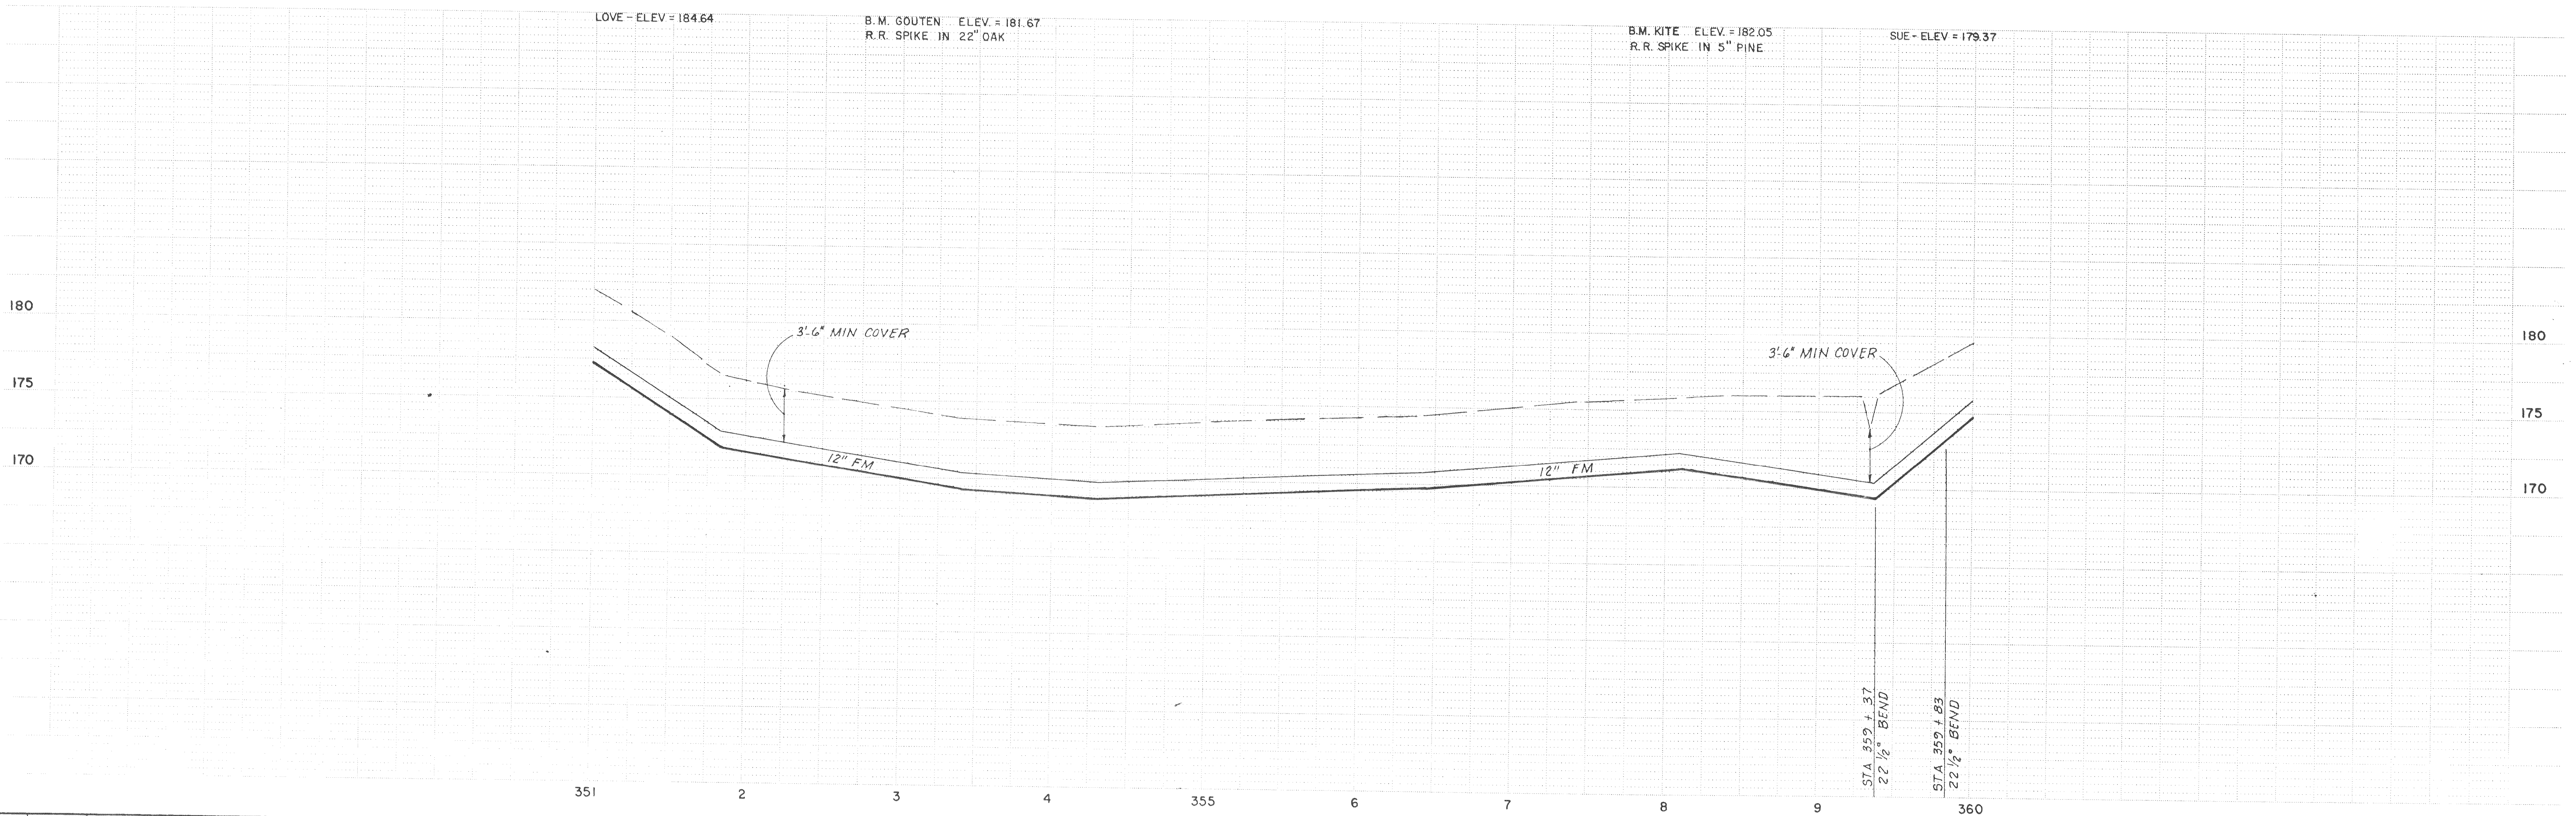

NUMBER	DATE	MADE BY	CHECKED BY	REVISIONS	DESCRIPTION

DRAWN BY  
 DC Continouhan  
 DEPT. CHECK  
 PROJ. CHECK  
 R. Smith

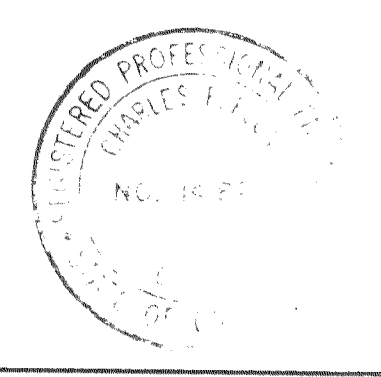

**M&E METCALF & EDDY, INC. ENGINEERS**  
 BOSTON • NEW YORK • PALO ALTO • CHICAGO  
 REG. PROF. ENGR.  
 Charles E. Powell  
 REG. PROF. ENGR.  
 DATE 8/30/14

SCALE:  
 UNLESS OTHERWISE NOTED OR CHANGED BY REPRODUCTION

PACIFIC COAST PRODUCERS  
 GROVILLE, CALIFORNIA  
 INDUSTRIAL WASTEWATER TREATMENT & DISPOSAL FACILITIES  
 FORCE MAIN - PLAN AND PROFILE  
 STA 351+00 TO STA 360+00

JOB \_\_\_\_\_  
 FILE NO. \_\_\_\_\_  
 SHEET C-24

SS-318