


SONY - ELEV. = 192.30 B.M. RETUS ELEV. = 198.82 LOVE - ELEV. = 184.64

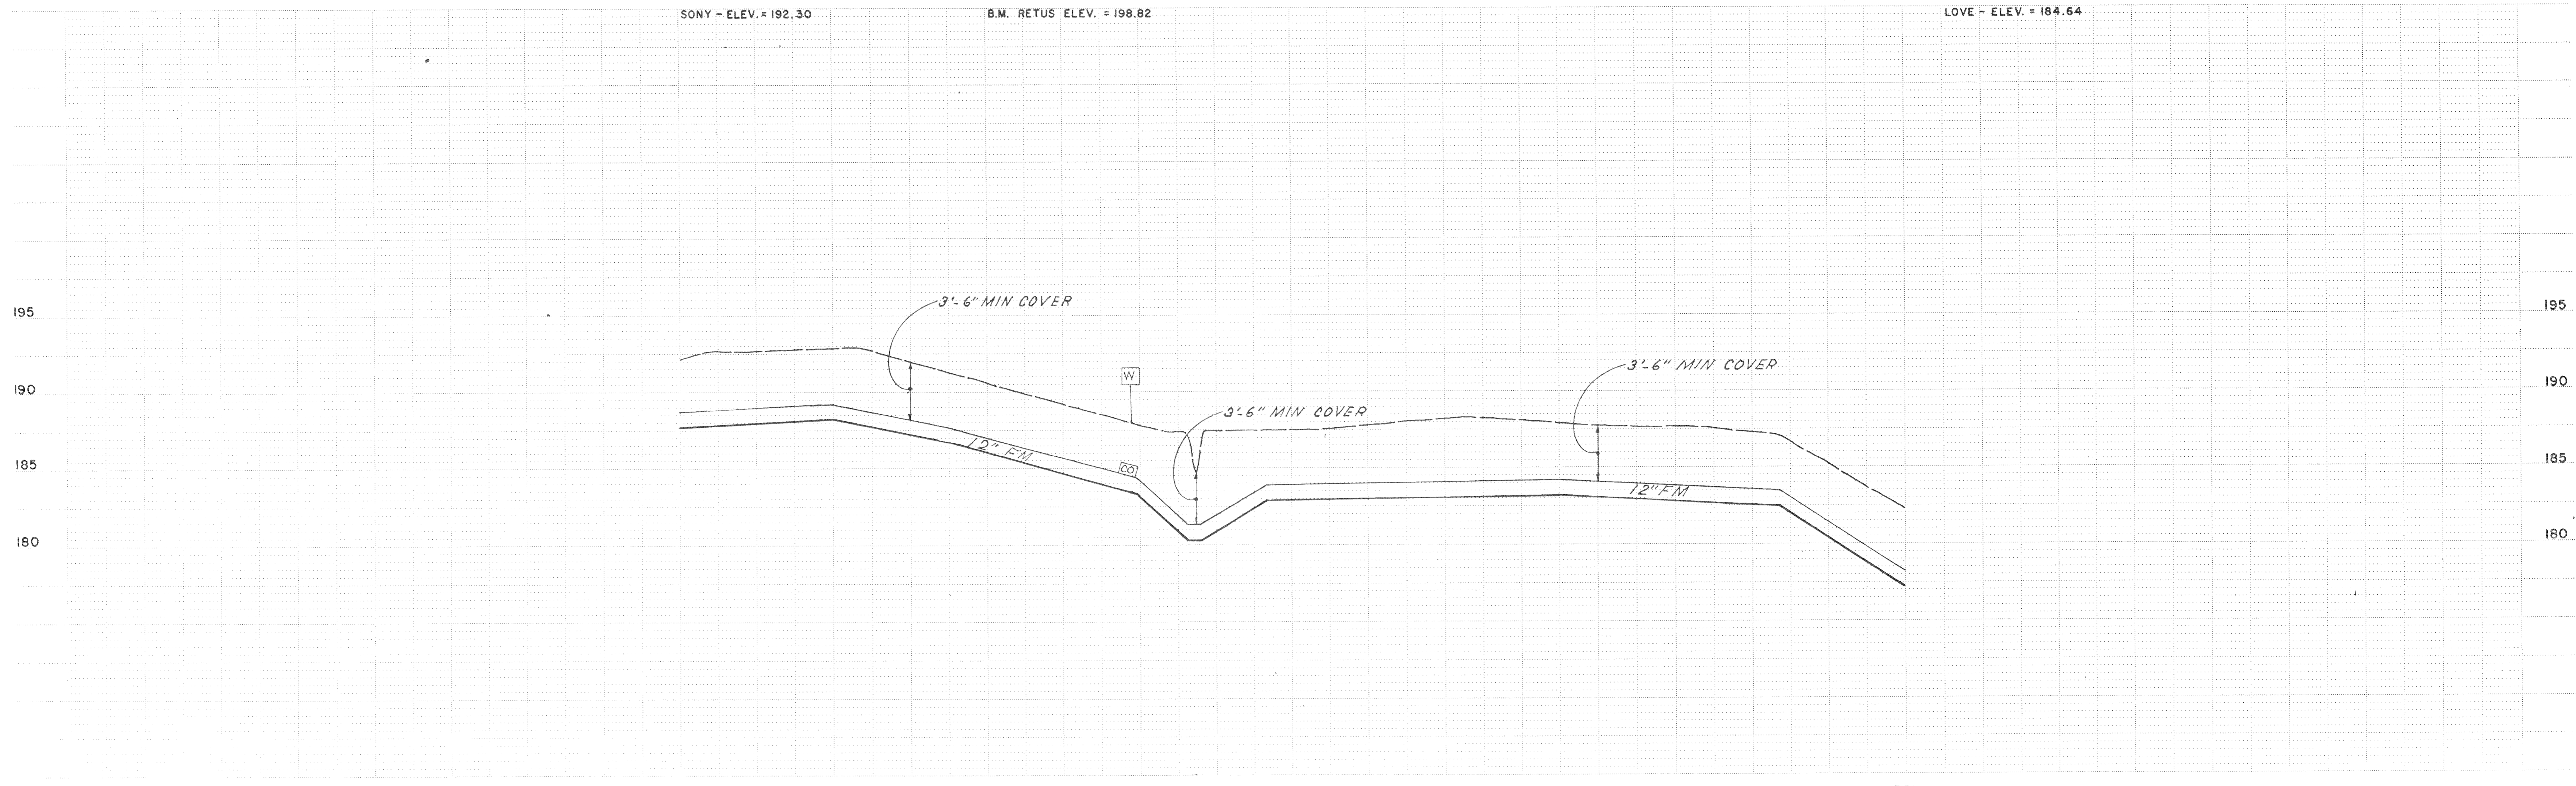

NUMBER	DATE	MADE BY	CHECKED BY	DESCRIPTION
REVISIONS				

DRAWN BY
[Signature]
DEPT. CHECK

PROJ. CHECK
R. Smith

M&E METCALF & EDDY, INC. ENGINEERS
BOSTON • NEW YORK • PALO ALTO • CHICAGO

REG. PROF. ENGR.
Charles C. Parnell
REG. PROF. ENGR.

DATE
3/30/74
DATE

SCALE:

UNLESS OTHERWISE NOTED OR CHANGED BY REPRODUCTION

PACIFIC COAST PRODUCERS
ORDVILLE, CALIFORNIA
INDUSTRIAL WASTEWATER TREATMENT & DISPOSAL FACILITIES
FORCE MAIN - PLAN AND PROFILE
STA 343+00 TO STA 351+00

JOB _____
FILE NO. _____
SHEET C-23