
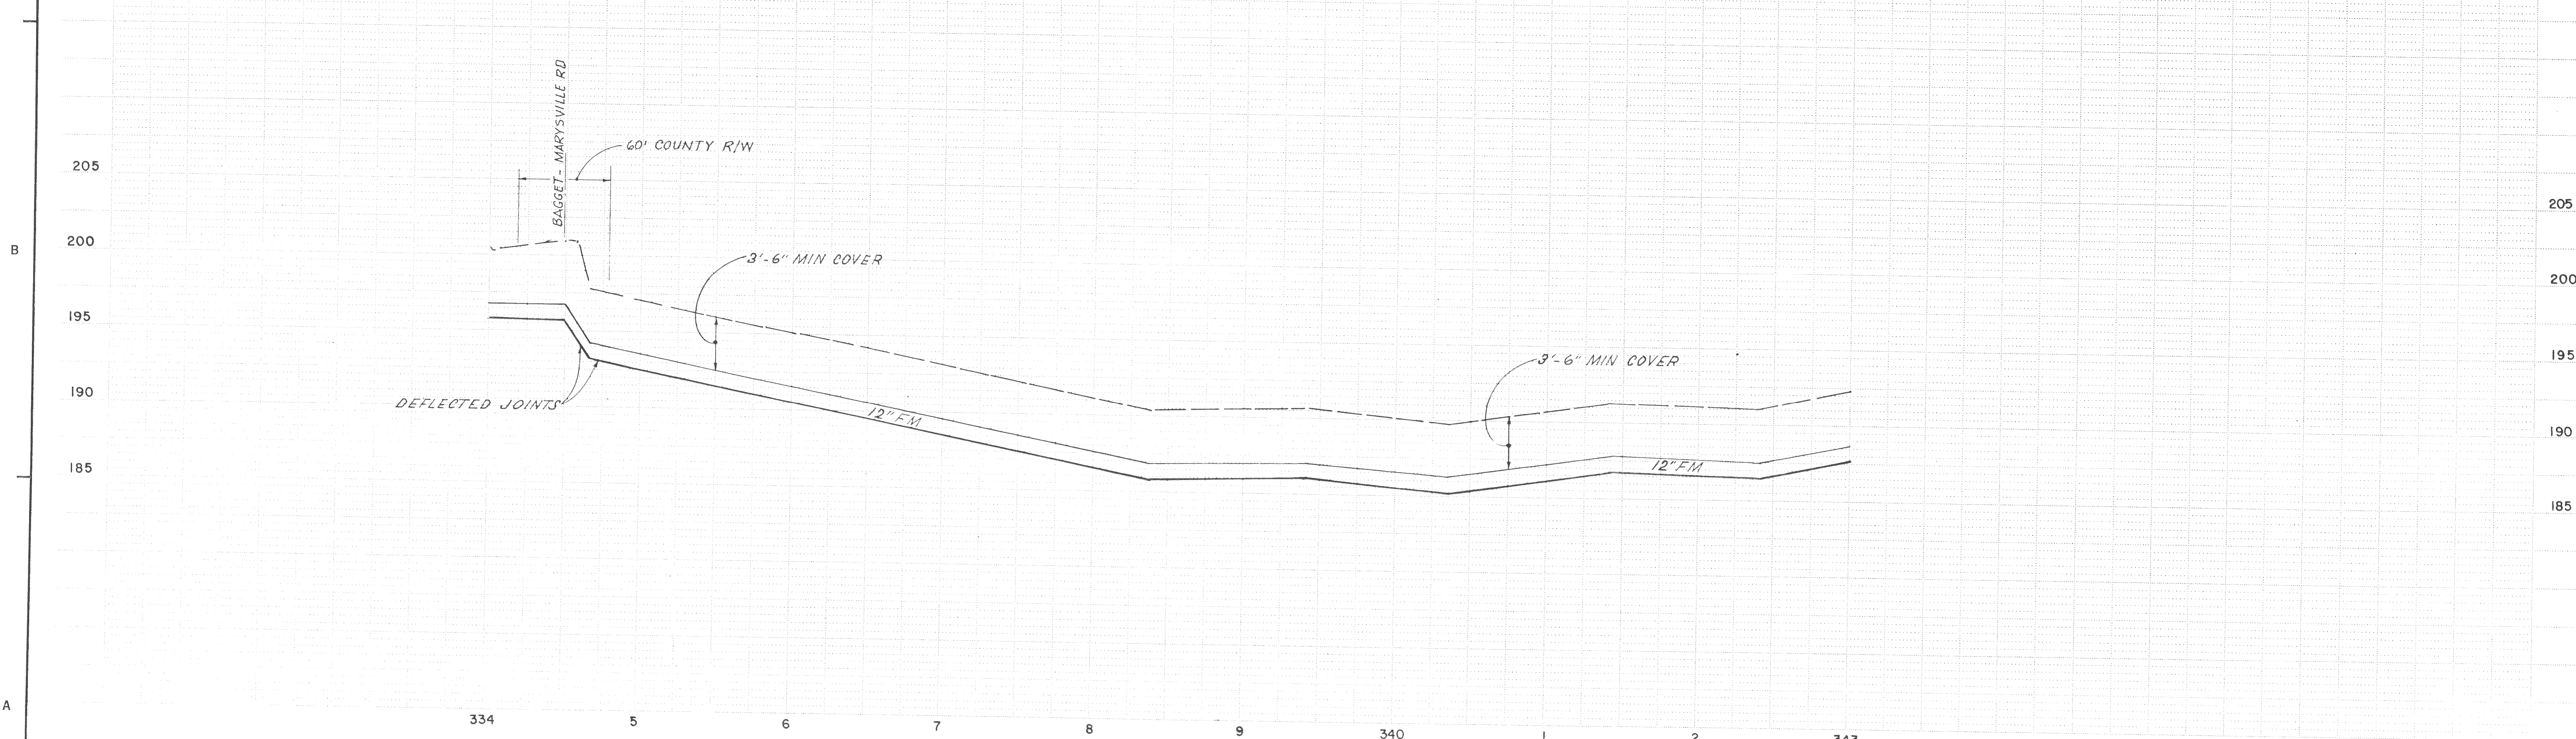


CHER - ELEV. = 200.90 B.M. TITTER ELEV. 203.10 SONY - ELEV. = 192.30

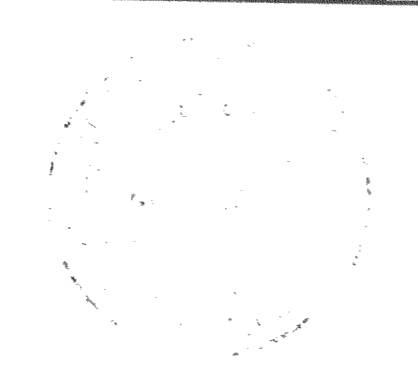

	DRAWN BY <i>[Signature]</i>		M&E METCALF & EDDY, INC. ENGINEERS BOSTON • NEW YORK • PALO ALTO • CHICAGO	SCALE:	PACIFIC COAST PRODUCERS OROVILLE, CALIFORNIA INDUSTRIAL WASTEWATER TREATMENT & DISPOSAL FACILITIES FORCE MAIN - PLAN AND PROFILE STA 334+00 TO STA 343-00	JOB _____						
	DEPT. CHECK		REG. PROF. ENGR. <i>[Signature]</i> DATE <u>4/30/74</u> REG. PROF. ENGR. DATE	UNLESS OTHERWISE NOTED OR CHANGED BY REPRODUCTION		FILE NO. _____						
<table border="1" style="width:100%; border-collapse: collapse;"> <thead> <tr> <th>NUMBER</th> <th>DATE</th> <th>MADE BY</th> <th>CHECKED BY</th> <th>DESCRIPTION</th> </tr> </thead> <tbody> <tr> <td> </td> <td> </td> <td> </td> <td> </td> <td> </td> </tr> </tbody> </table>	NUMBER		DATE			MADE BY	CHECKED BY	DESCRIPTION				
NUMBER	DATE	MADE BY	CHECKED BY	DESCRIPTION								