

VERTICAL CURVE DATA

STATION	L = 80'	6" PIPE INVERT OFFSET (ft)	INVERT ELEV.
0+60 BVC		0	337.44
0+70		0.03	336.85
0+80		0.12	336.38
0+90		0.29	335.95
1+00 VPI		0.52	335.59
1+10		0.29	335.29
1+20		0.13	335.05
1+30		0.03	334.85
1+40 BVC		0	334.77

SCALE: 1" = 20' HORIZ. 1" = 2' VERT.


CONSTRUCTION NOTES

1. ALL CONSTRUCTION METHODS AND MATERIALS SHALL CONFORM TO CITY OF OROVILLE IMPROVEMENT STANDARDS. IN ABSENCE OF A CITY STANDARD, THE CALIFORNIA DEPARTMENT OF TRANSPORTATION STANDARD SPECIFICATIONS SHALL APPLY.
2. CITY OF OROVILLE DEPARTMENT OF PUBLIC WORKS IS TO BE NOTIFIED A MINIMUM OF 48 HOURS PRIOR TO COMMENCING CONSTRUCTION OPERATIONS.
3. THE CITY ENGINEER IS AUTHORIZED TO REQUIRE FIELD MODIFICATIONS DURING CONSTRUCTION WHEN PUBLIC NECESSITY REQUIRES OF IT.
4. PRIOR TO ANY CONSTRUCTION USING THIS PLAN THE CONTRACTOR SHALL LOCATE AND PROTECT ALL UNDERGROUND UTILITIES SUCH AS, BUT NOT LIMITED TO PACIFIC BELL TELEPHONE, PACIFIC GAS & ELECTRIC, AND CITY OF OROVILLE.



5. NEW SEWER LINES SHALL BE TEST BY THE CONTRACTOR, TO CITY SPECIFICATIONS, IN THE PRESENCE OF AN AUTHORIZED CITY REPRESENTATIVE.

REFERENCES

- (R1) PARCEL MAP FOR ROBERT KIPP THOMAS BY RON GRAVES & ASSOCIATES
 - (R2) CITY OF OROVILLE PLAN & PROFILE "C" LINE BOOTHILL BLVD. ~ GLENN DRIVE SEWER MAIN EXTENSION SHEET 2 OF 14, JULY 26, 1962 (SS 236)
 - (R3) CURVEY FIELD NOTES, WARREN EVANS, JAN. 13, 1992
- NOTE: ASSUMED ELEVATIONS FROM THESE NOTES ARE CONVERTED ON THIS DRAWING TO MATCH ELEVATIONS PER DRAWING OF (R2) ABOVE. RIM OF MANHOLE C-3 USED AS DATUM.

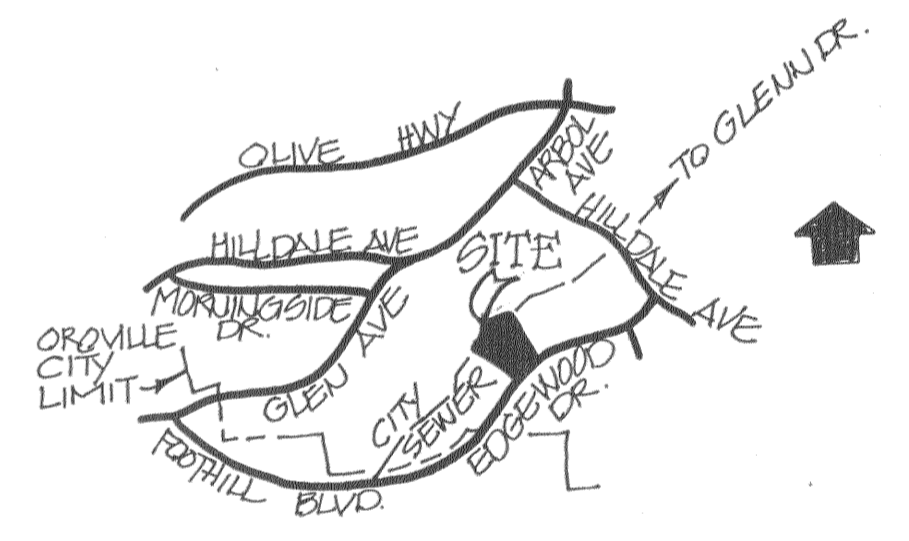

LOCATION MAP NOT TO SCALE

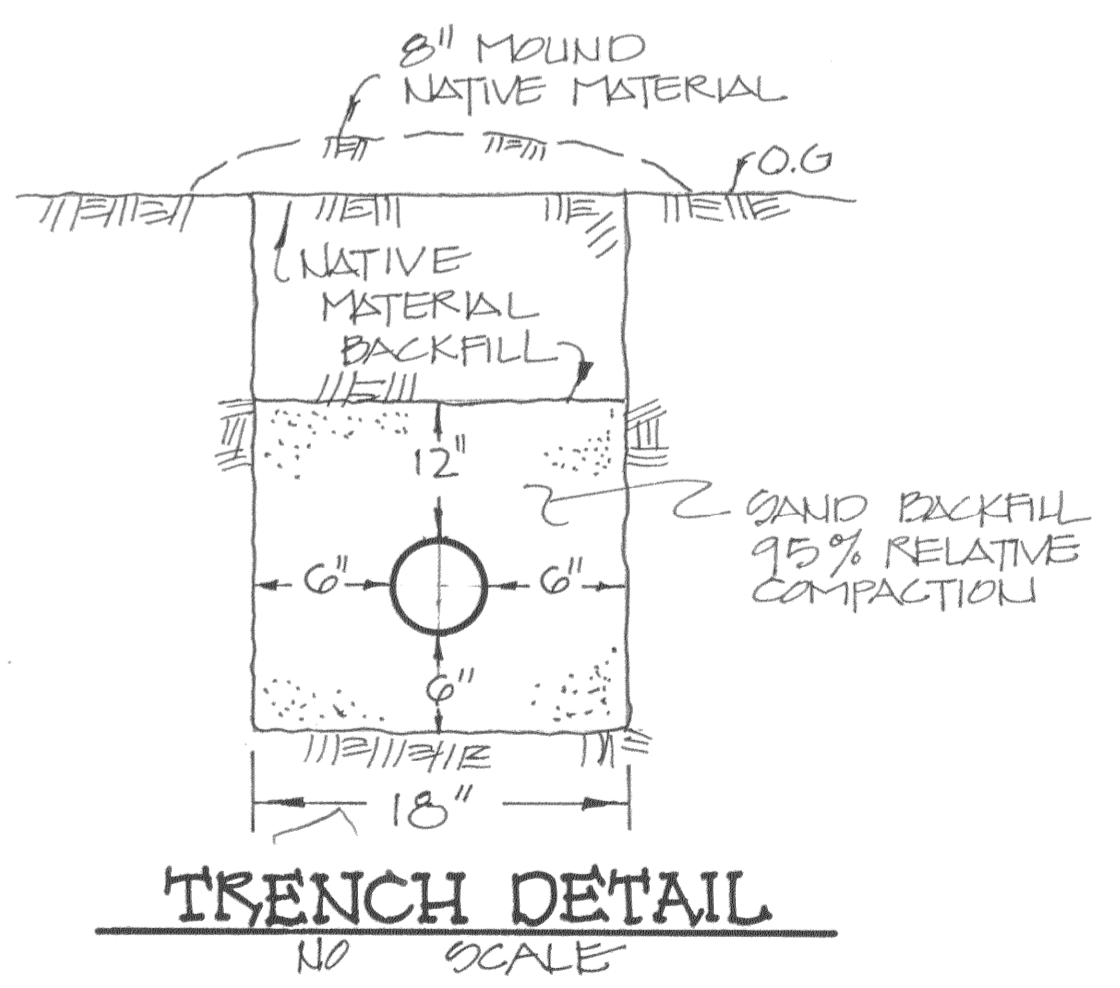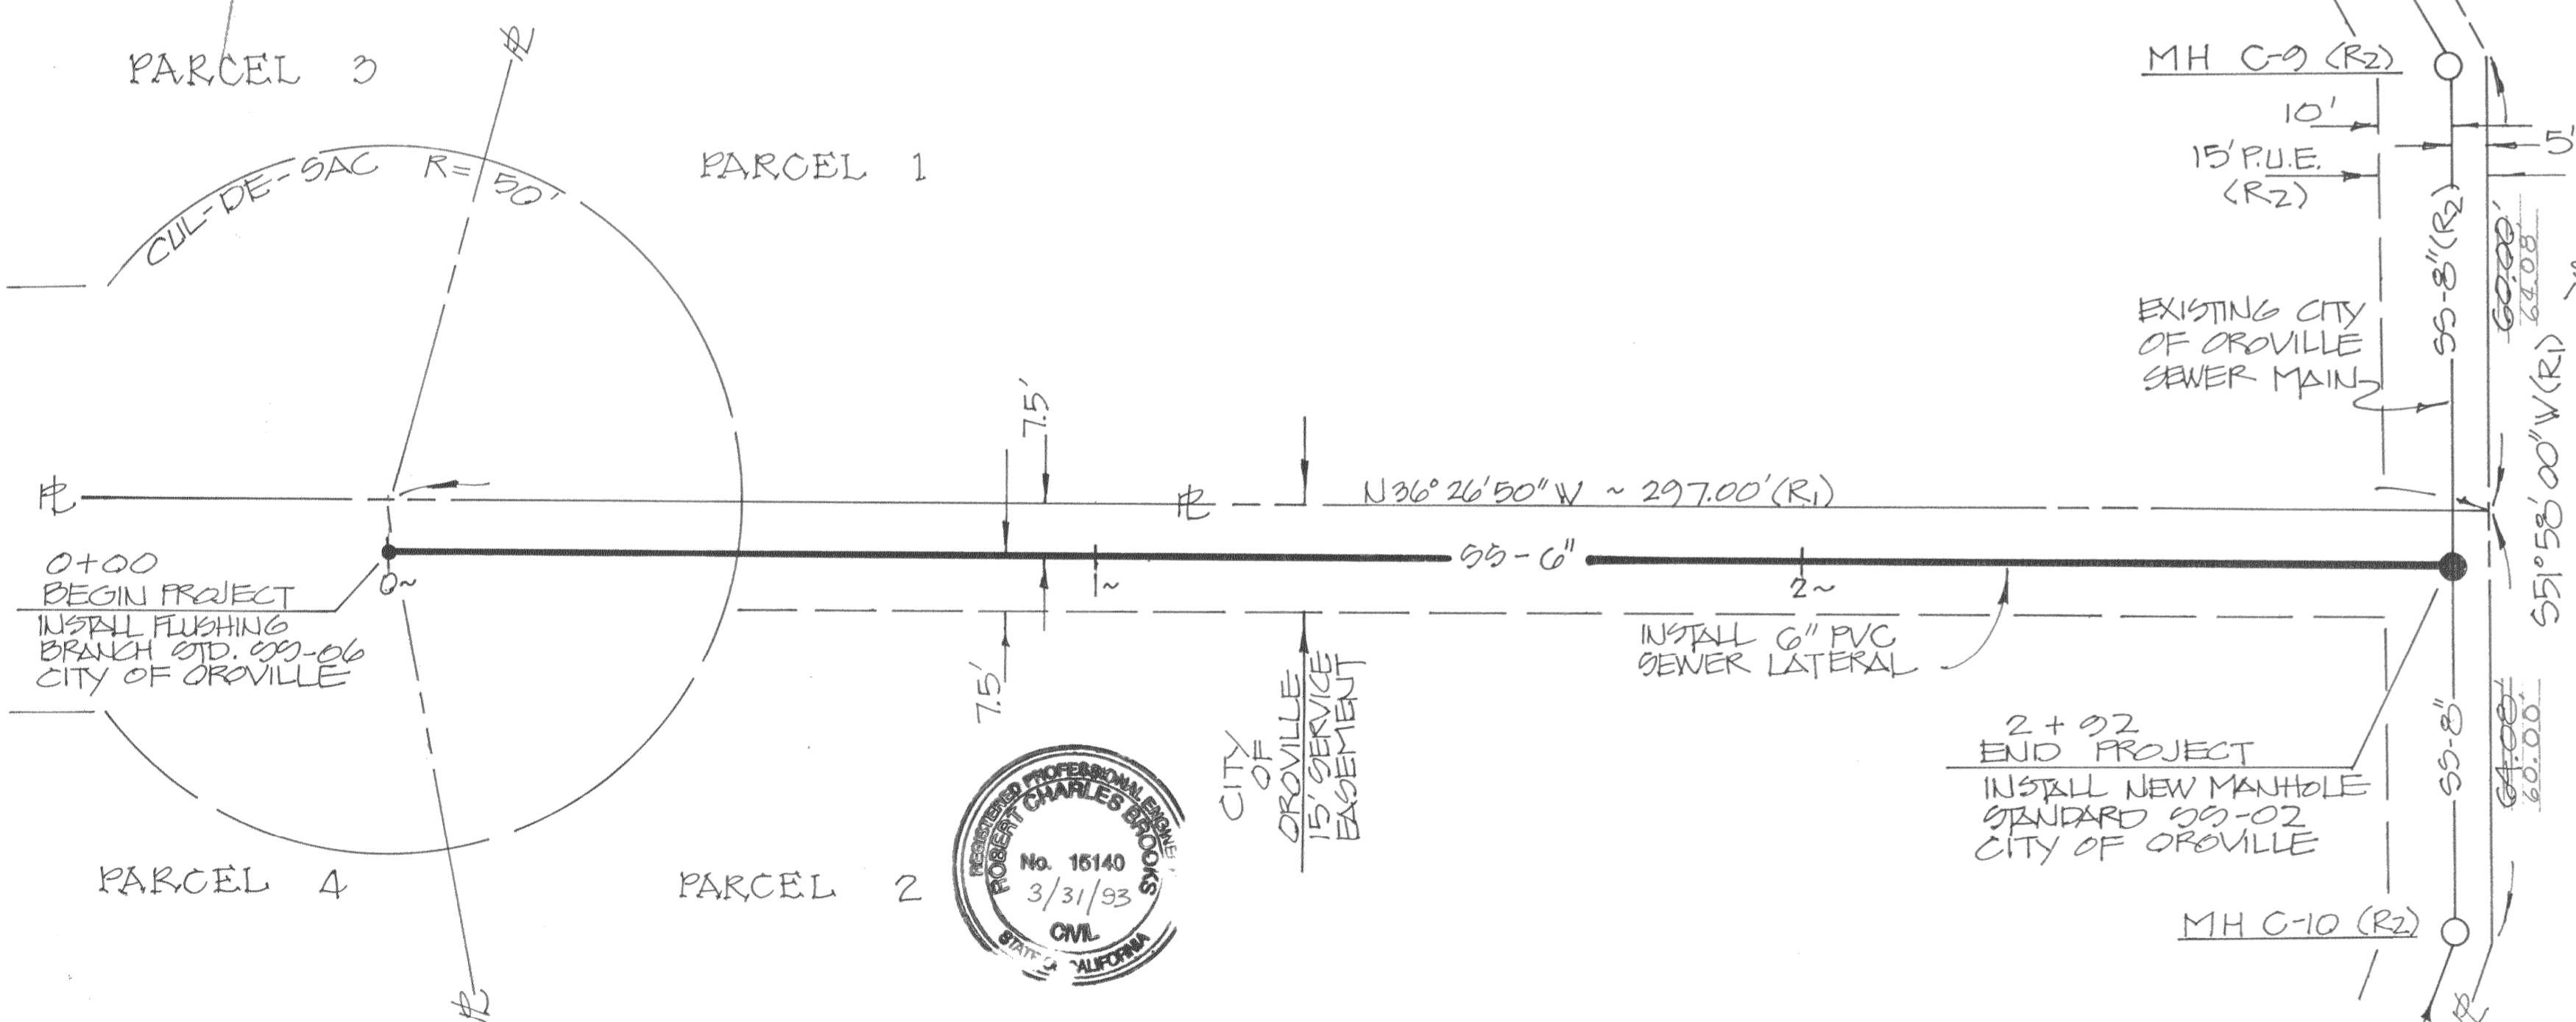

TRENCH DETAIL NO SCALE

SHEET 1 OF 1

SUBMITTED FOR APPROVAL

Robert C. Brooks
 ROBERT C. BROOKS R.C.E. 15140
 3770 HILDALE AVE.
 OROVILLE, CALIFORNIA

January 28, 1992
 DATE

APPROVED FOR CONSTRUCTION

John M. Crump
 JOHN M. CRUMP R.C.E. 41977
 CITY ENGINEER
 CITY OF OROVILLE
 CALIFORNIA

March 4, 1992
 DATE

Ron Graves & associates
 CIVIL ENGINEERS
 LAND SURVEYORS
 P.O. BOX 986 OROVILLE, CAL. 95965
 Ph. (916) 534-9587

SEWER PLAN AND PROFILE TO SERVE PARCELS 1, 2, 3, AND 4 OF PARCEL MAP FOR ROBERT KIPP THOMAS