


GEORGIA PACIFIC WAY

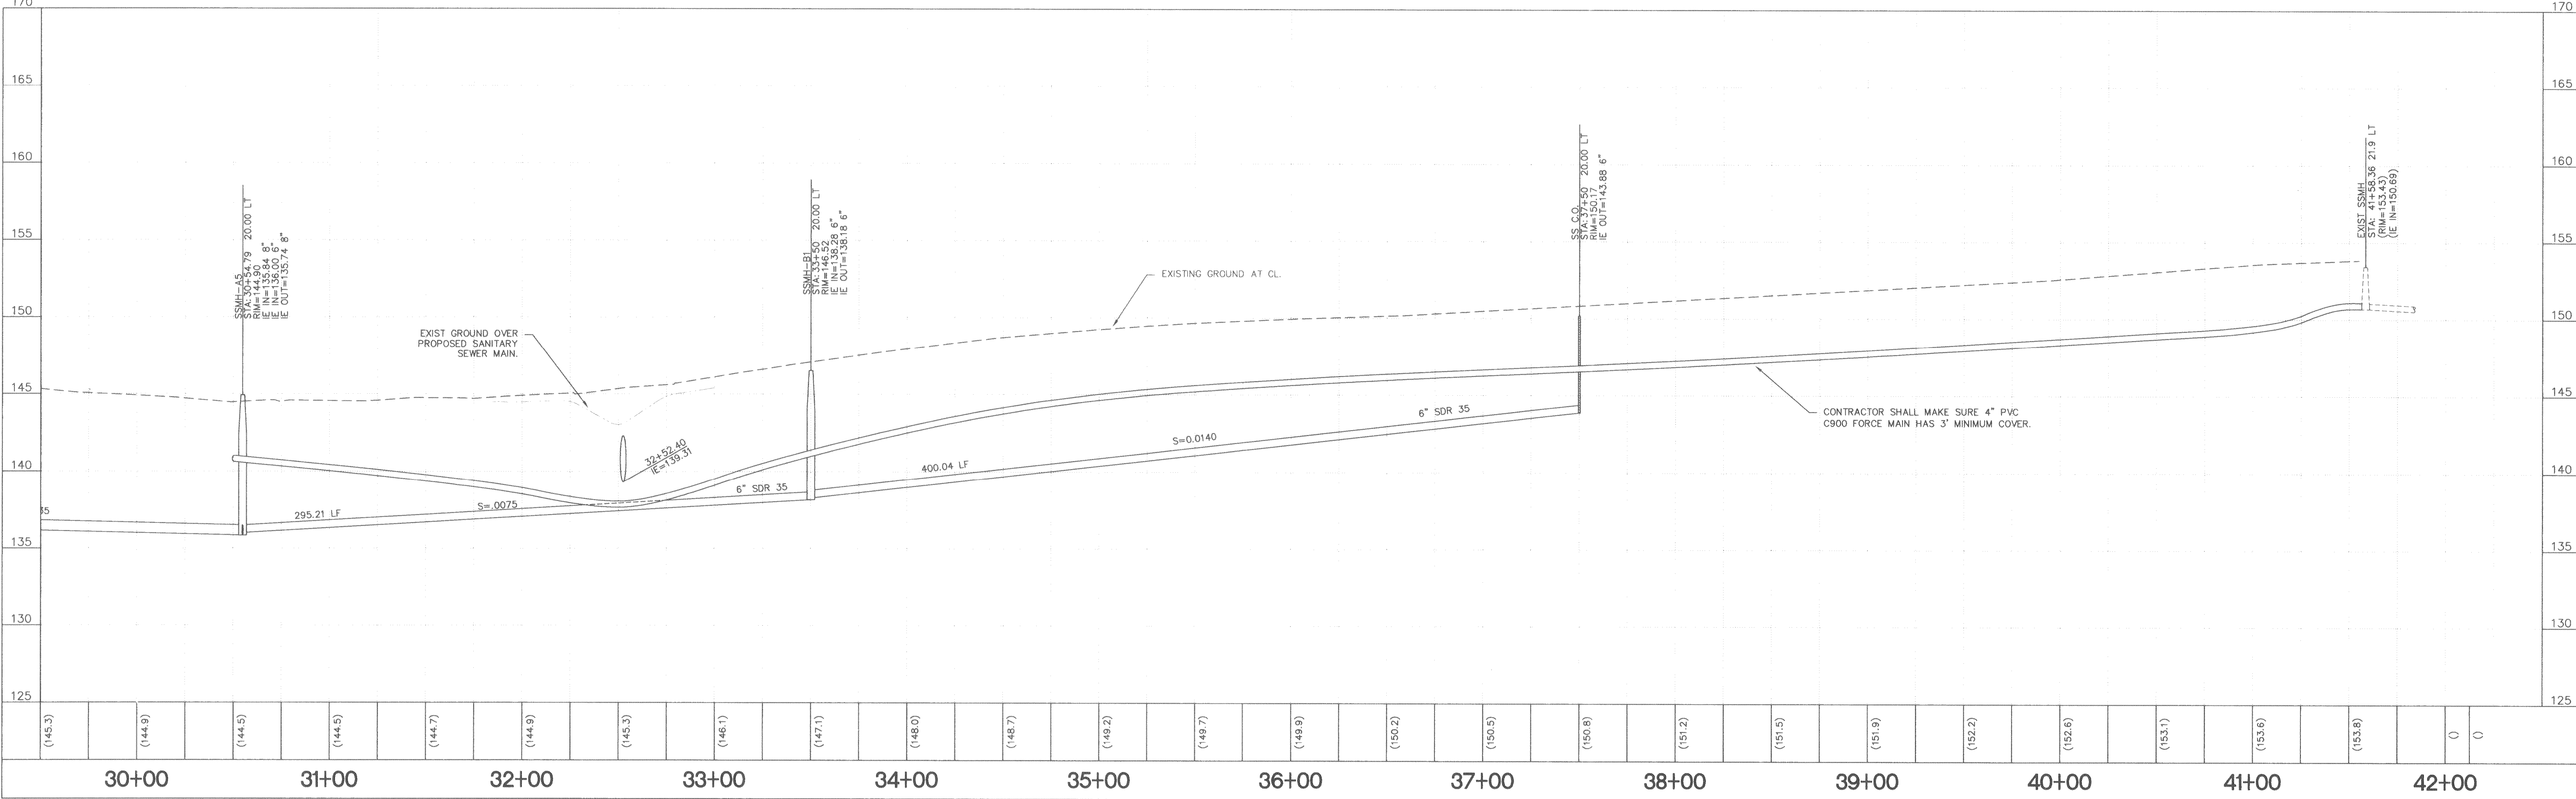

DATE	NO	REVISION	BY	APP'D

FIELD BOOK
 ELEVATION DATUM
 TOP OF HYDRANT ON WEST SIDE
 OF 5TH AVE. 60'± SOUTH OF
 RAILROAD TRACKS.
 CITY OF OROVILLE DATUM:
 ELEV=159.96

DATE
 DRAWN LFG
 DESIGNED LFG
 CHECKED KCL
 SCALE 1" = 40'
 APPROVED
 DATE

GDA ENGINEERING SURVEYING PLANNING
 220 GRAND AVENUE OROVILLE, CA. (530)533-2068

**GEORGIA PACIFIC WAY
 SANITARY SEWER EXTENSION**
 PLAN AND PROFILE
 STA: 30+00 - 42+00
 CITY OF OROVILLE

SHEET 3 OF 5 SHEETS
 JOB NO. 99056