


GEORGIA PACIFIC WAY

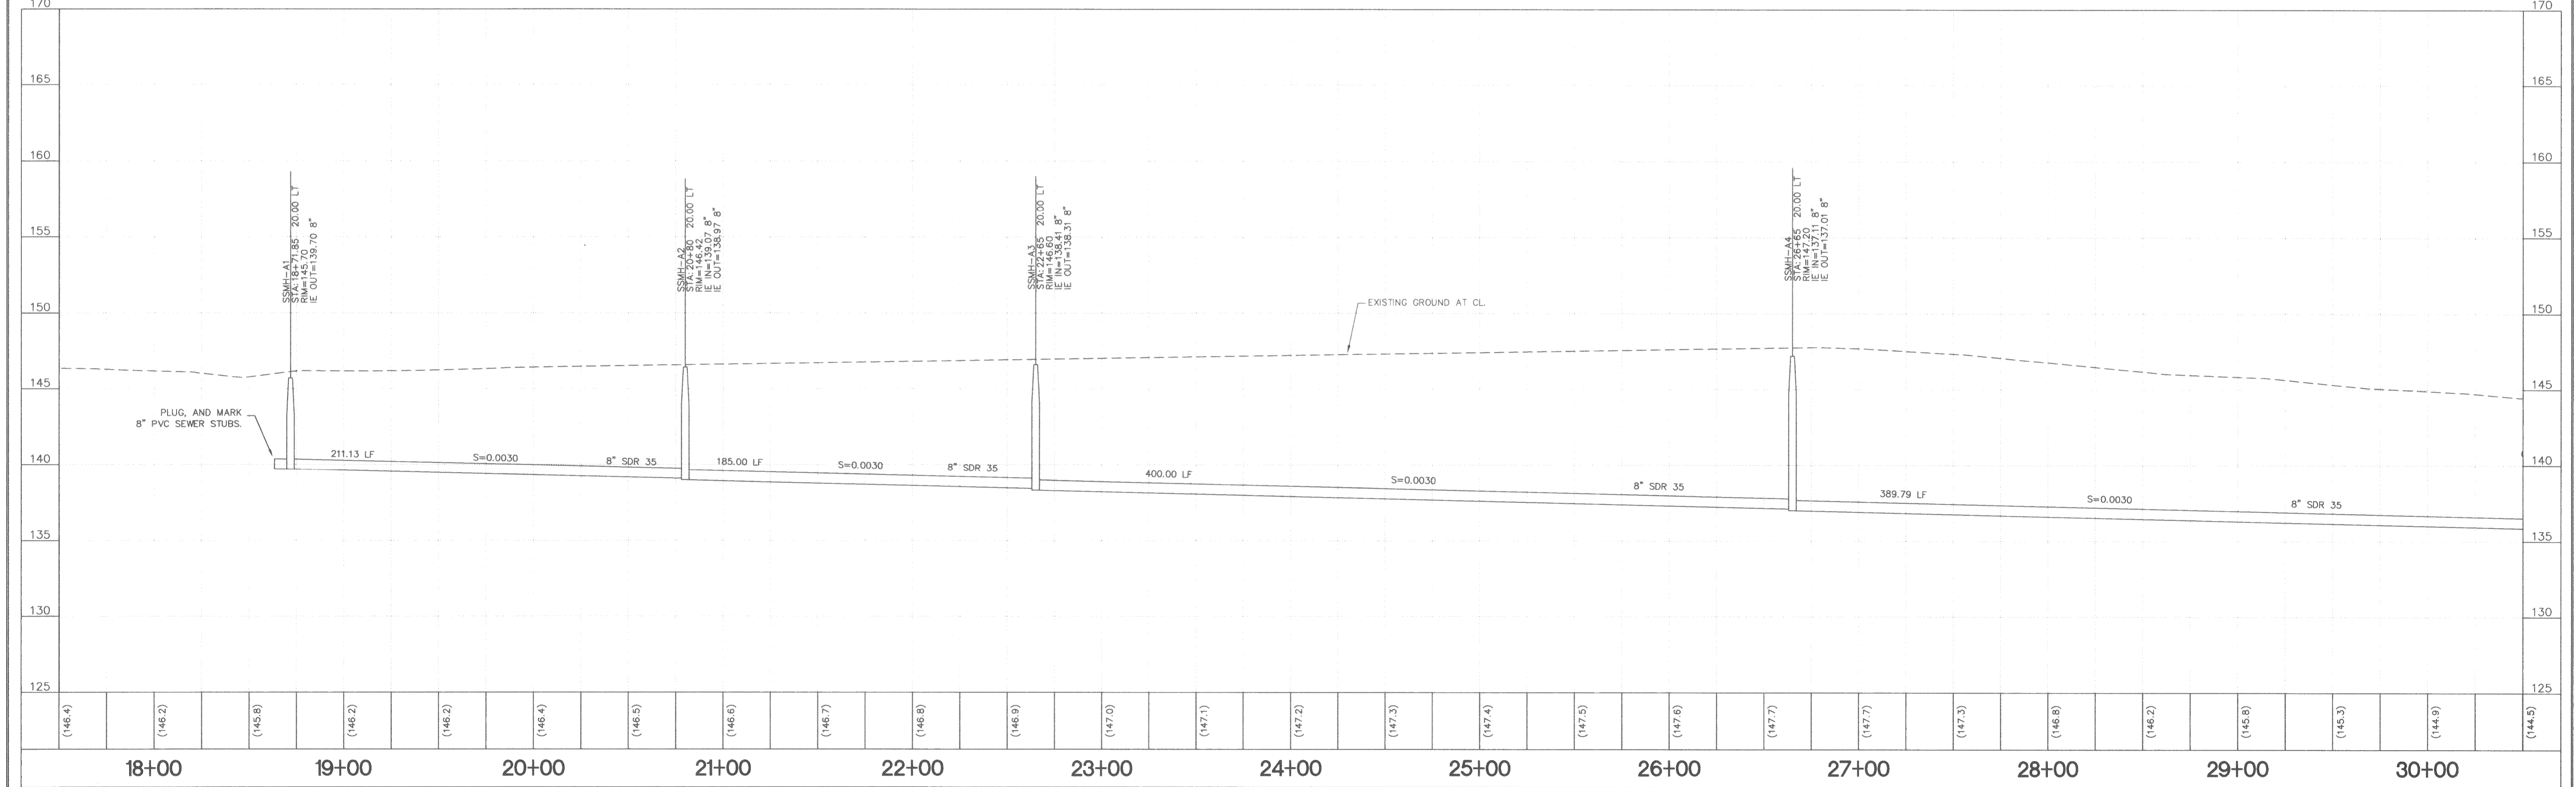

DATE	NO	REVISION	BY	APP'D

FIELD BOOK	DATE
ELEVATION DATUM	DRAWN LFG
TOP OF HYDRANT ON WEST SIDE	DESIGNED LFG
OF 5TH AVE, 60± SOUTH OF	CHECKED KCL
RAILROAD TRACKS.	SCALE 1"=40'
CITY OF OROVILLE DATUM:	APPROVED
ELEV=159.96	DATE

220 GRAND AVENUE OROVILLE, CA. (530)533-2068

GEORGIA PACIFIC WAY
SANITARY SEWER EXTENSION

PLAN AND PROFILE
 STA: 18+00 - 30+00
 CITY OF OROVILLE

SHEET	2	OF	5
SHEETS			
JOB NO.	99056		