


INDEX MAP NO SCALE



MAP 19

LEGEND

- MANHOLE
- MANHOLE BOX
- ◻ DROP INLET (SQUARE or RECTANGLE)
- DROP INLET (CIRCLE TYPE)
- 15" STORM DRAIN LINE & SIZE
- 18" RELATED REFERENCED DRAWINGS
- OPEN DITCH (5' WIDE BOTTOM or LESS)
- OPEN DITCH (5' WIDE BOTTOM or LARGER)

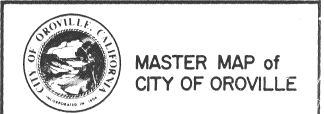


MASTER MAP of CITY OF OROVILLE

STORM DRAINAGE

DESIGNED BY T. F.	APPROVED BY DIRECTOR OF PUBLIC WORKS	DATE	SHEET NO. 113
----------------------	---	------	---------------

REVISIONS
 6-80
 8-82
 10-89
 6-90
 10-94
 7-97

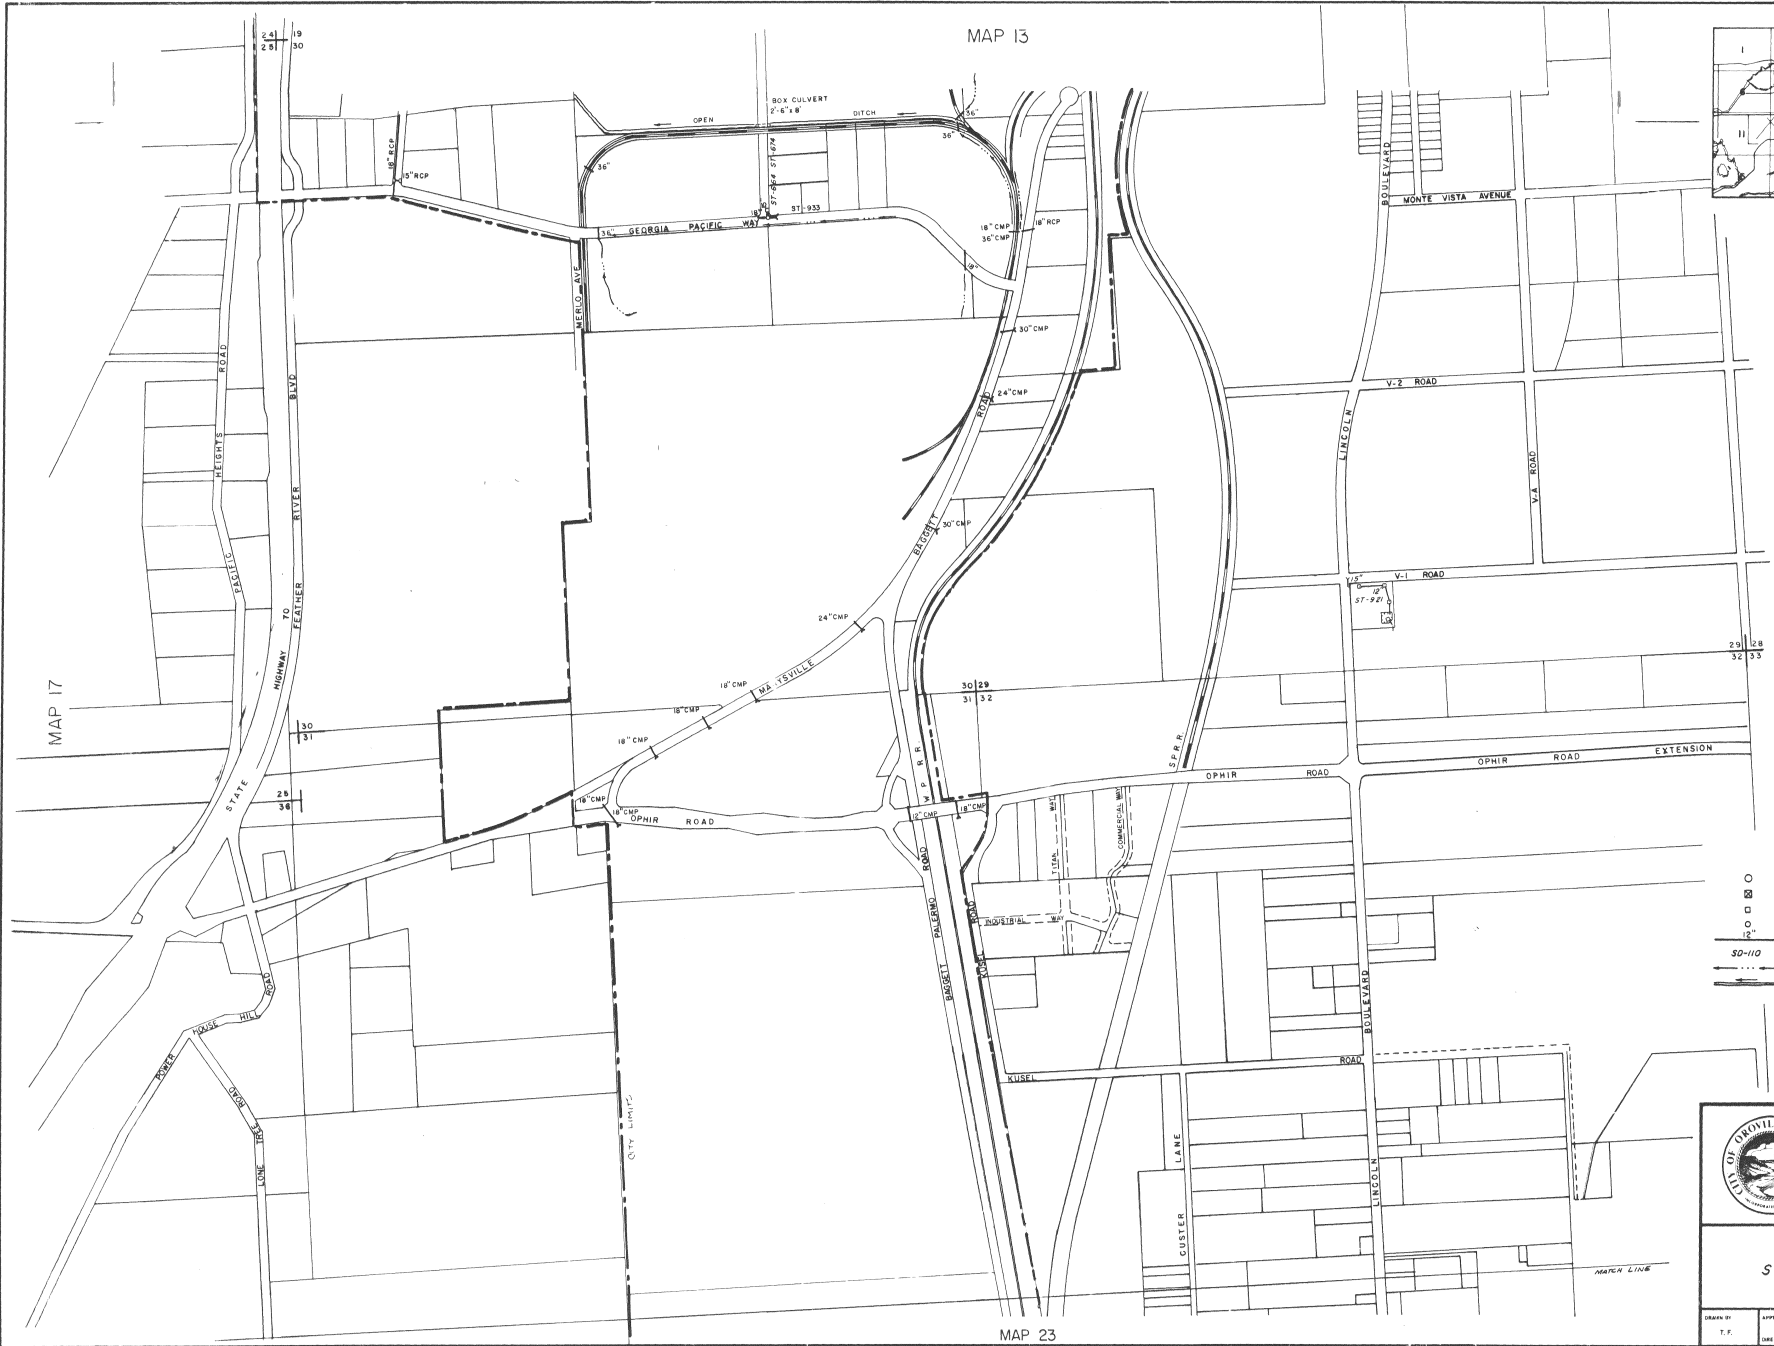

MAP 17

MAP 23