




MAP 11

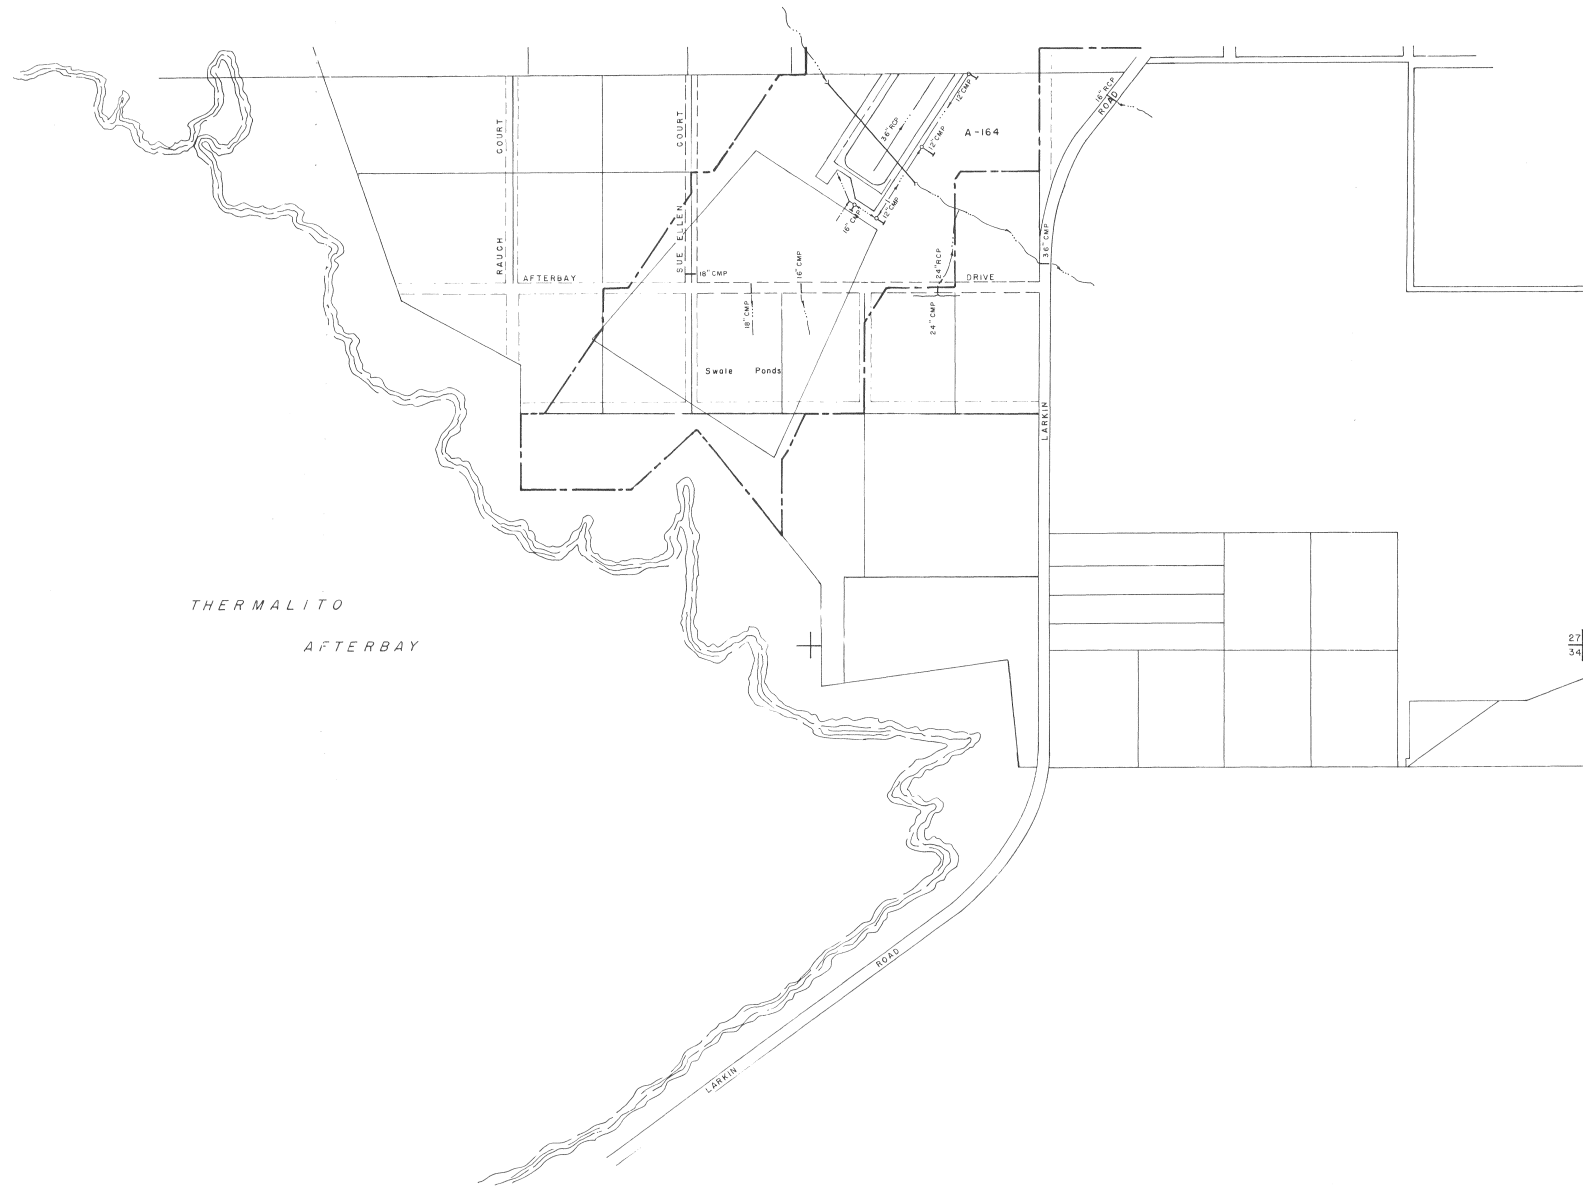

THERMALITO  
AFTERBAY

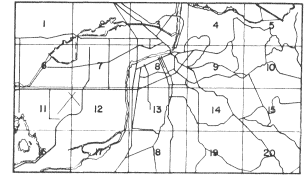


INDEX MAP NO SCALE

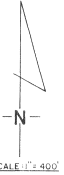

MAP 17

LEGEND

- MANHOLE
- MANHOLE BOX
- DROP INLET (SQUARE or RECTANGLE)
- DROP INLET (CIRCLE TYPE)
- 12" STORM DRAIN LINE 8 SIZE
- SD-110 RELATED REFERENCED DRAWINGS
- - - - - OPEN DITCH (5' WIDE BOTTOM or LESS)
- — — — — OPEN DITCH (5' WIDE BOTTOM or LARGER)

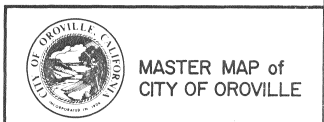

MASTER MAP of  
CITY OF OROVILLE

STORM DRAINAGE

25-11004  
11-92  
11-92

DESIGNED BY T.F.	APPROVED BY DIRECTOR OF PUBLIC WORKS	DATE	SHEET 116 OF
---------------------	---	------	-----------------