



MAP 2

MAP 6

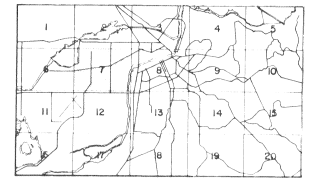

INDEX MAP NO SCALE

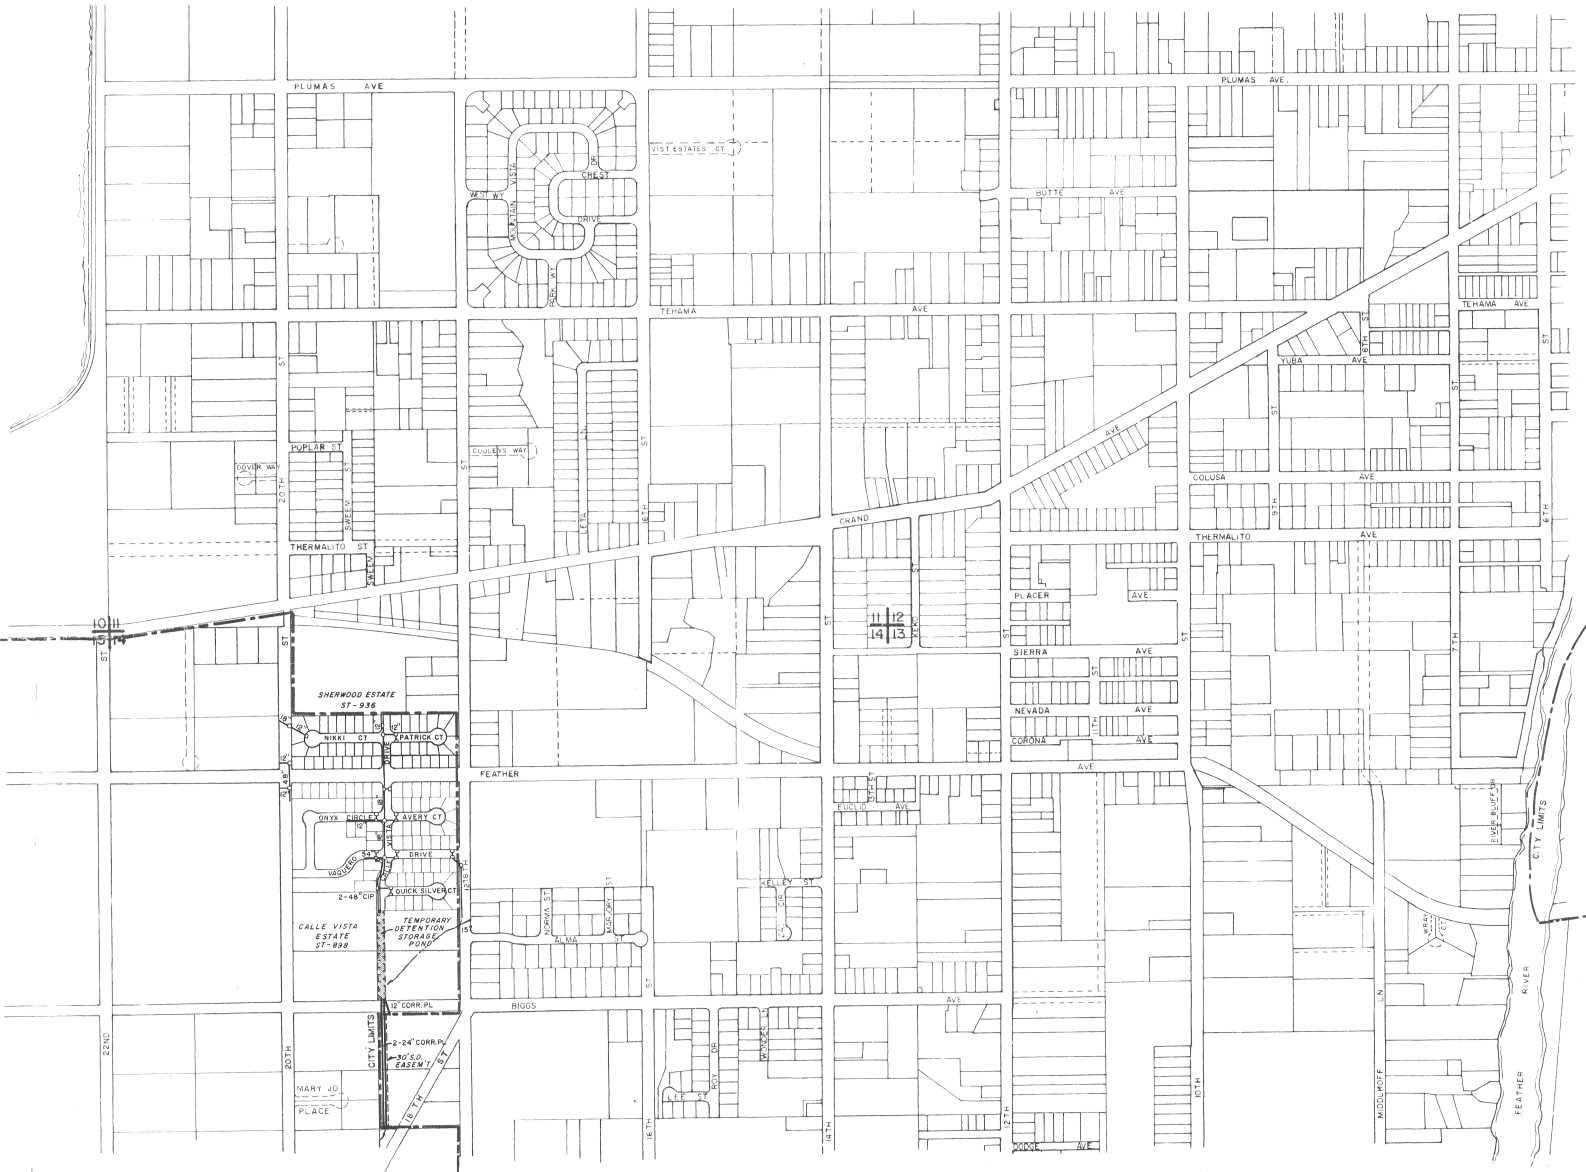


17
18
19
20

MAP 8

LEGEND

- MANHOLE
 - MANHOLE BOX
 - DROP INLET (SQUARE or RECTANGLE)
 - DROP INLET (CIRCLE TYPE)
 - STORM DRAIN LINE 8" SIZE
 - RELATED REFERENCED DRAWINGS
 - OPEN DITCH (15' WIDE BOTTOM or LESS)
 - OPEN DITCH (15' WIDE BOTTOM or LARGER)
- T19N R3E
T19N R4E

 <p>MASTER MAP of CITY OF OROVILLE</p>			
<p>STORM DRAINAGE</p>			
DRAWN BY E.F.	APPROVED BY	DATE	SHEET M 7
<p>21-5070 3-82 8-88 8-95</p>			

MAP 12