


REAR GATE

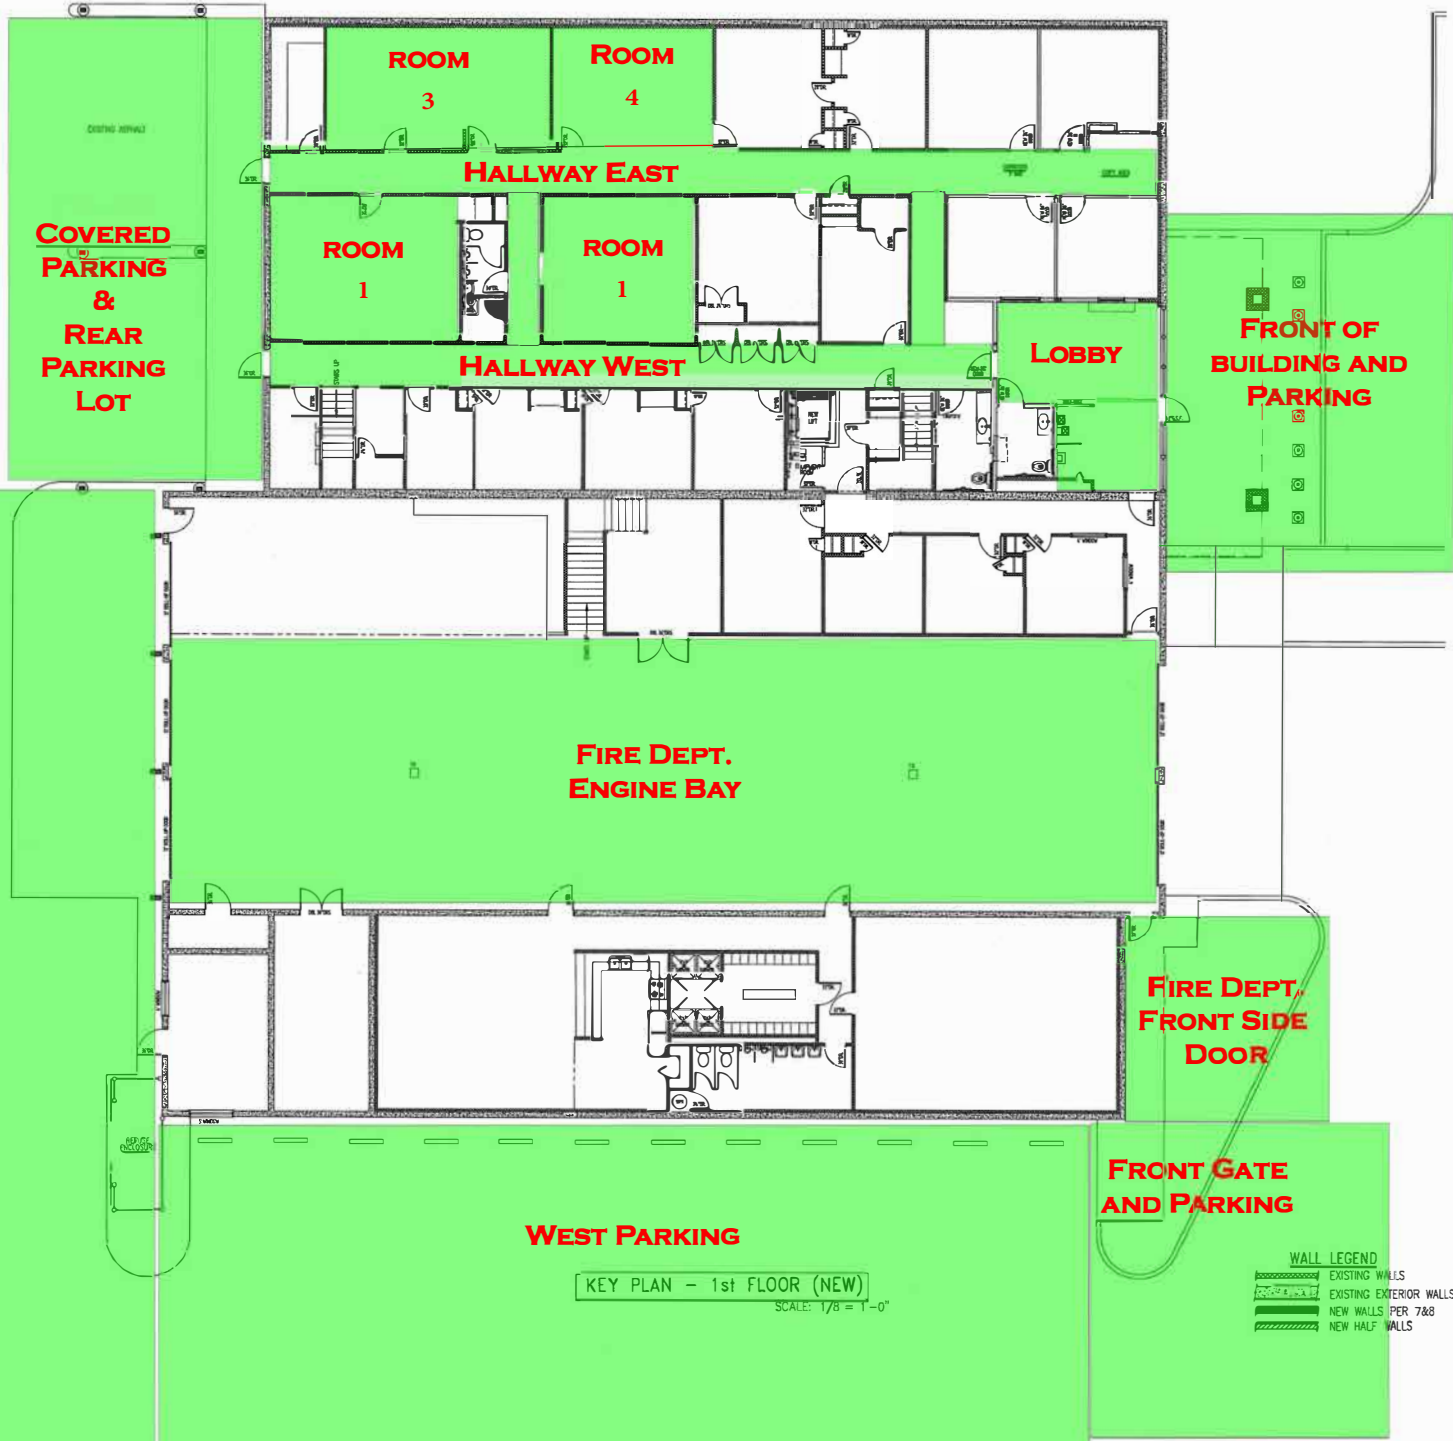

WEST PARKING

KEY PLAN - 1st FLOOR (NEW)
SCALE: 1/8" = 1'-0"

WALL LEGEND

	EXISTING WALLS
	EXISTING EXTERIOR WALLS
	NEW WALLS PER 7&8
	NEW HALF WALLS