
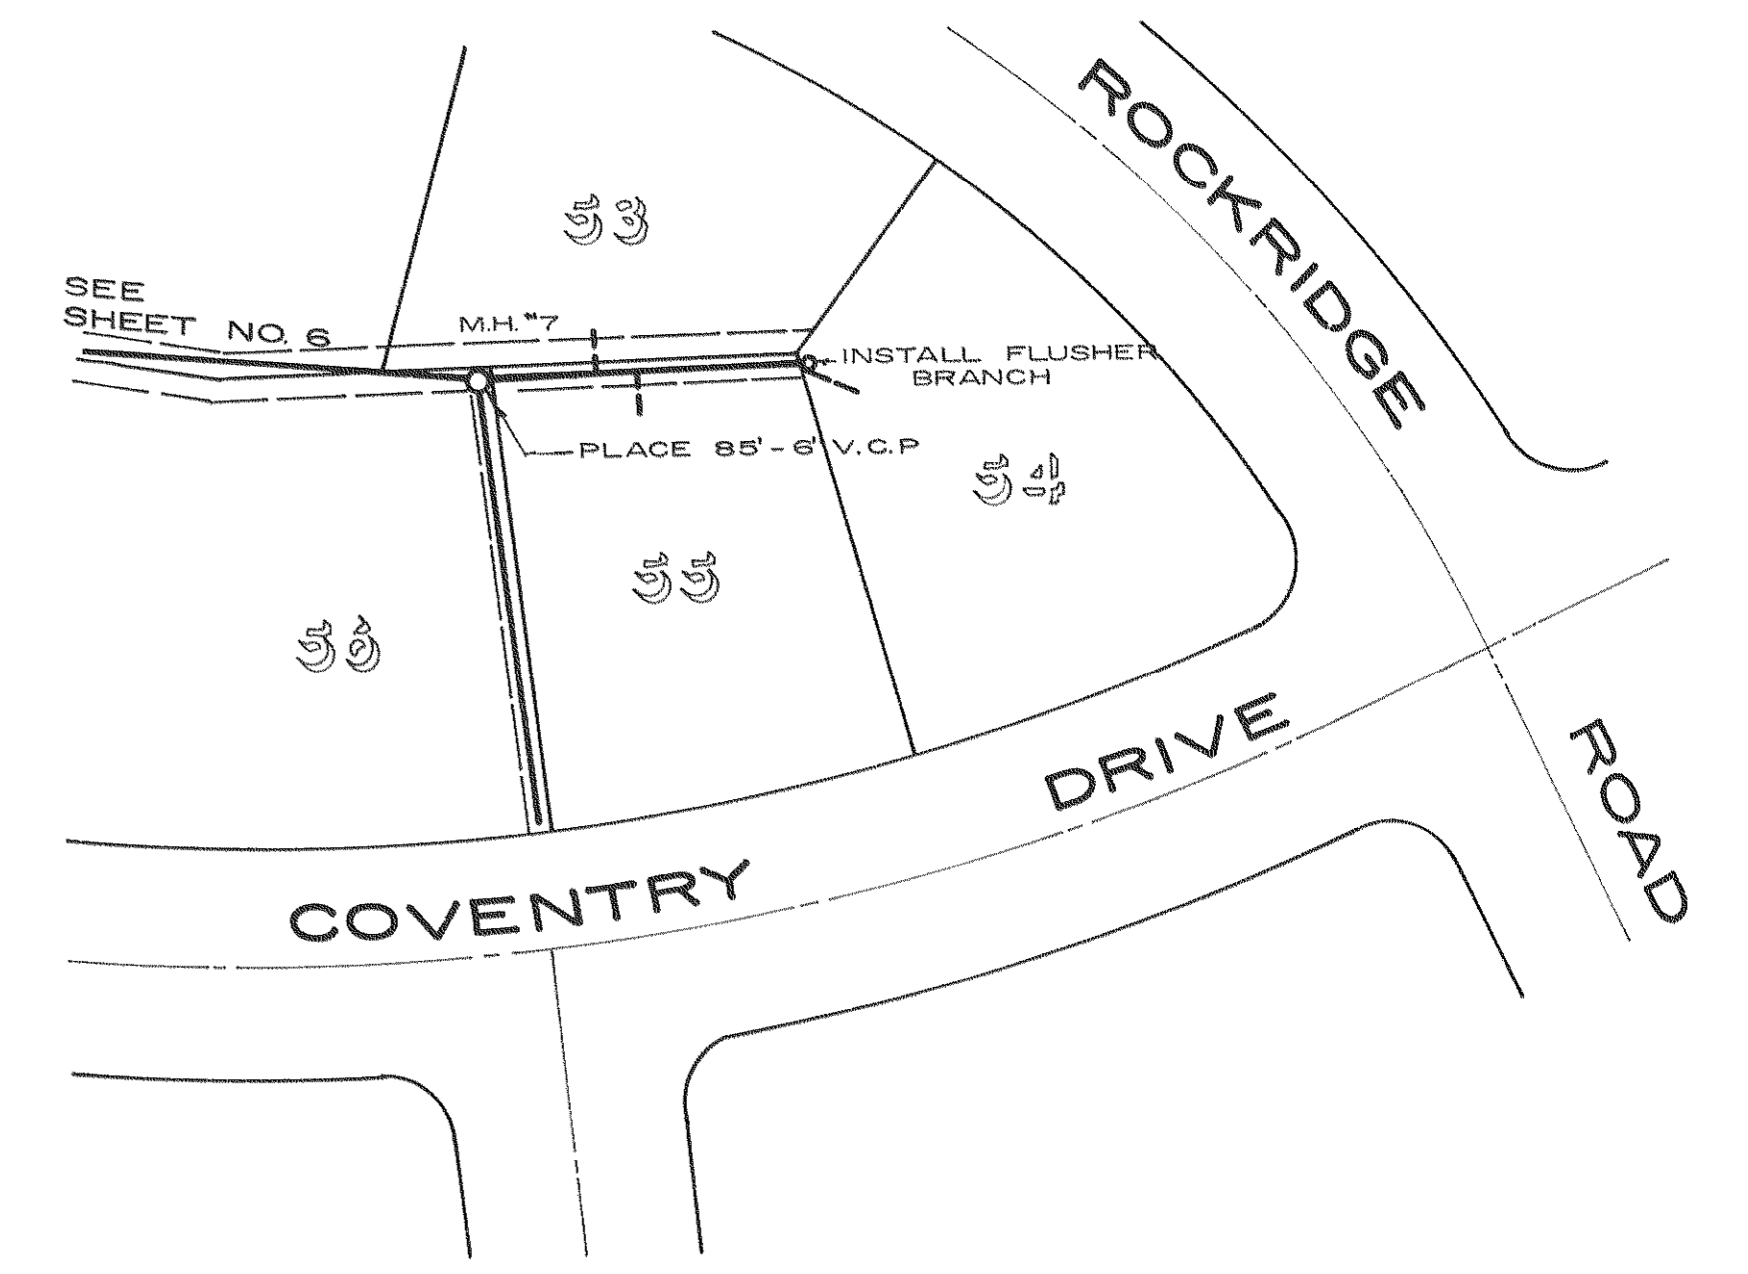
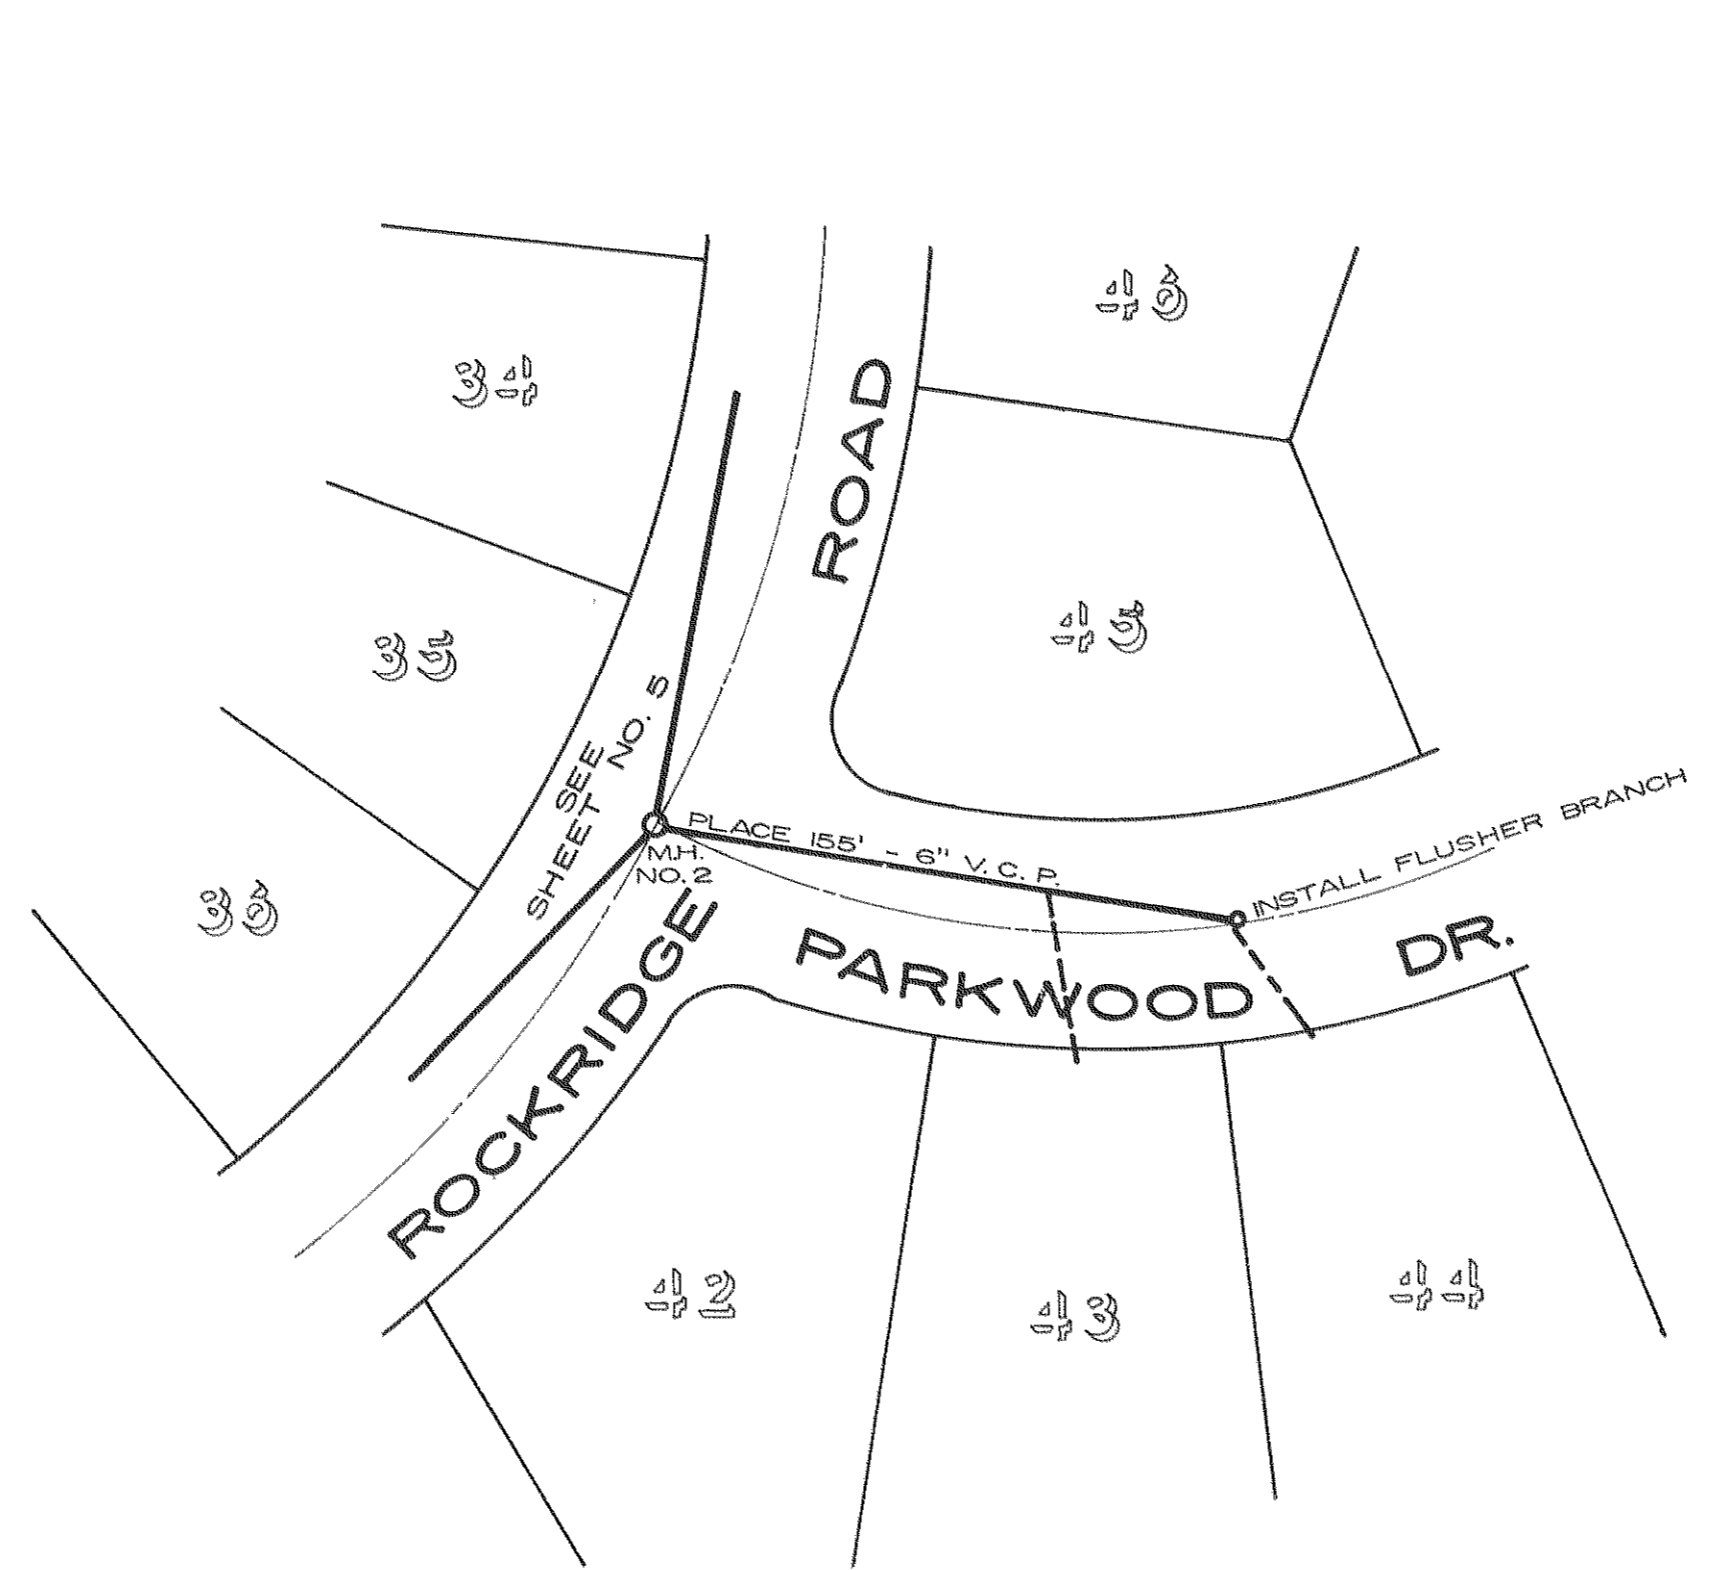


PROFILE
 1" = 10'
 0.475" = 1' 0"

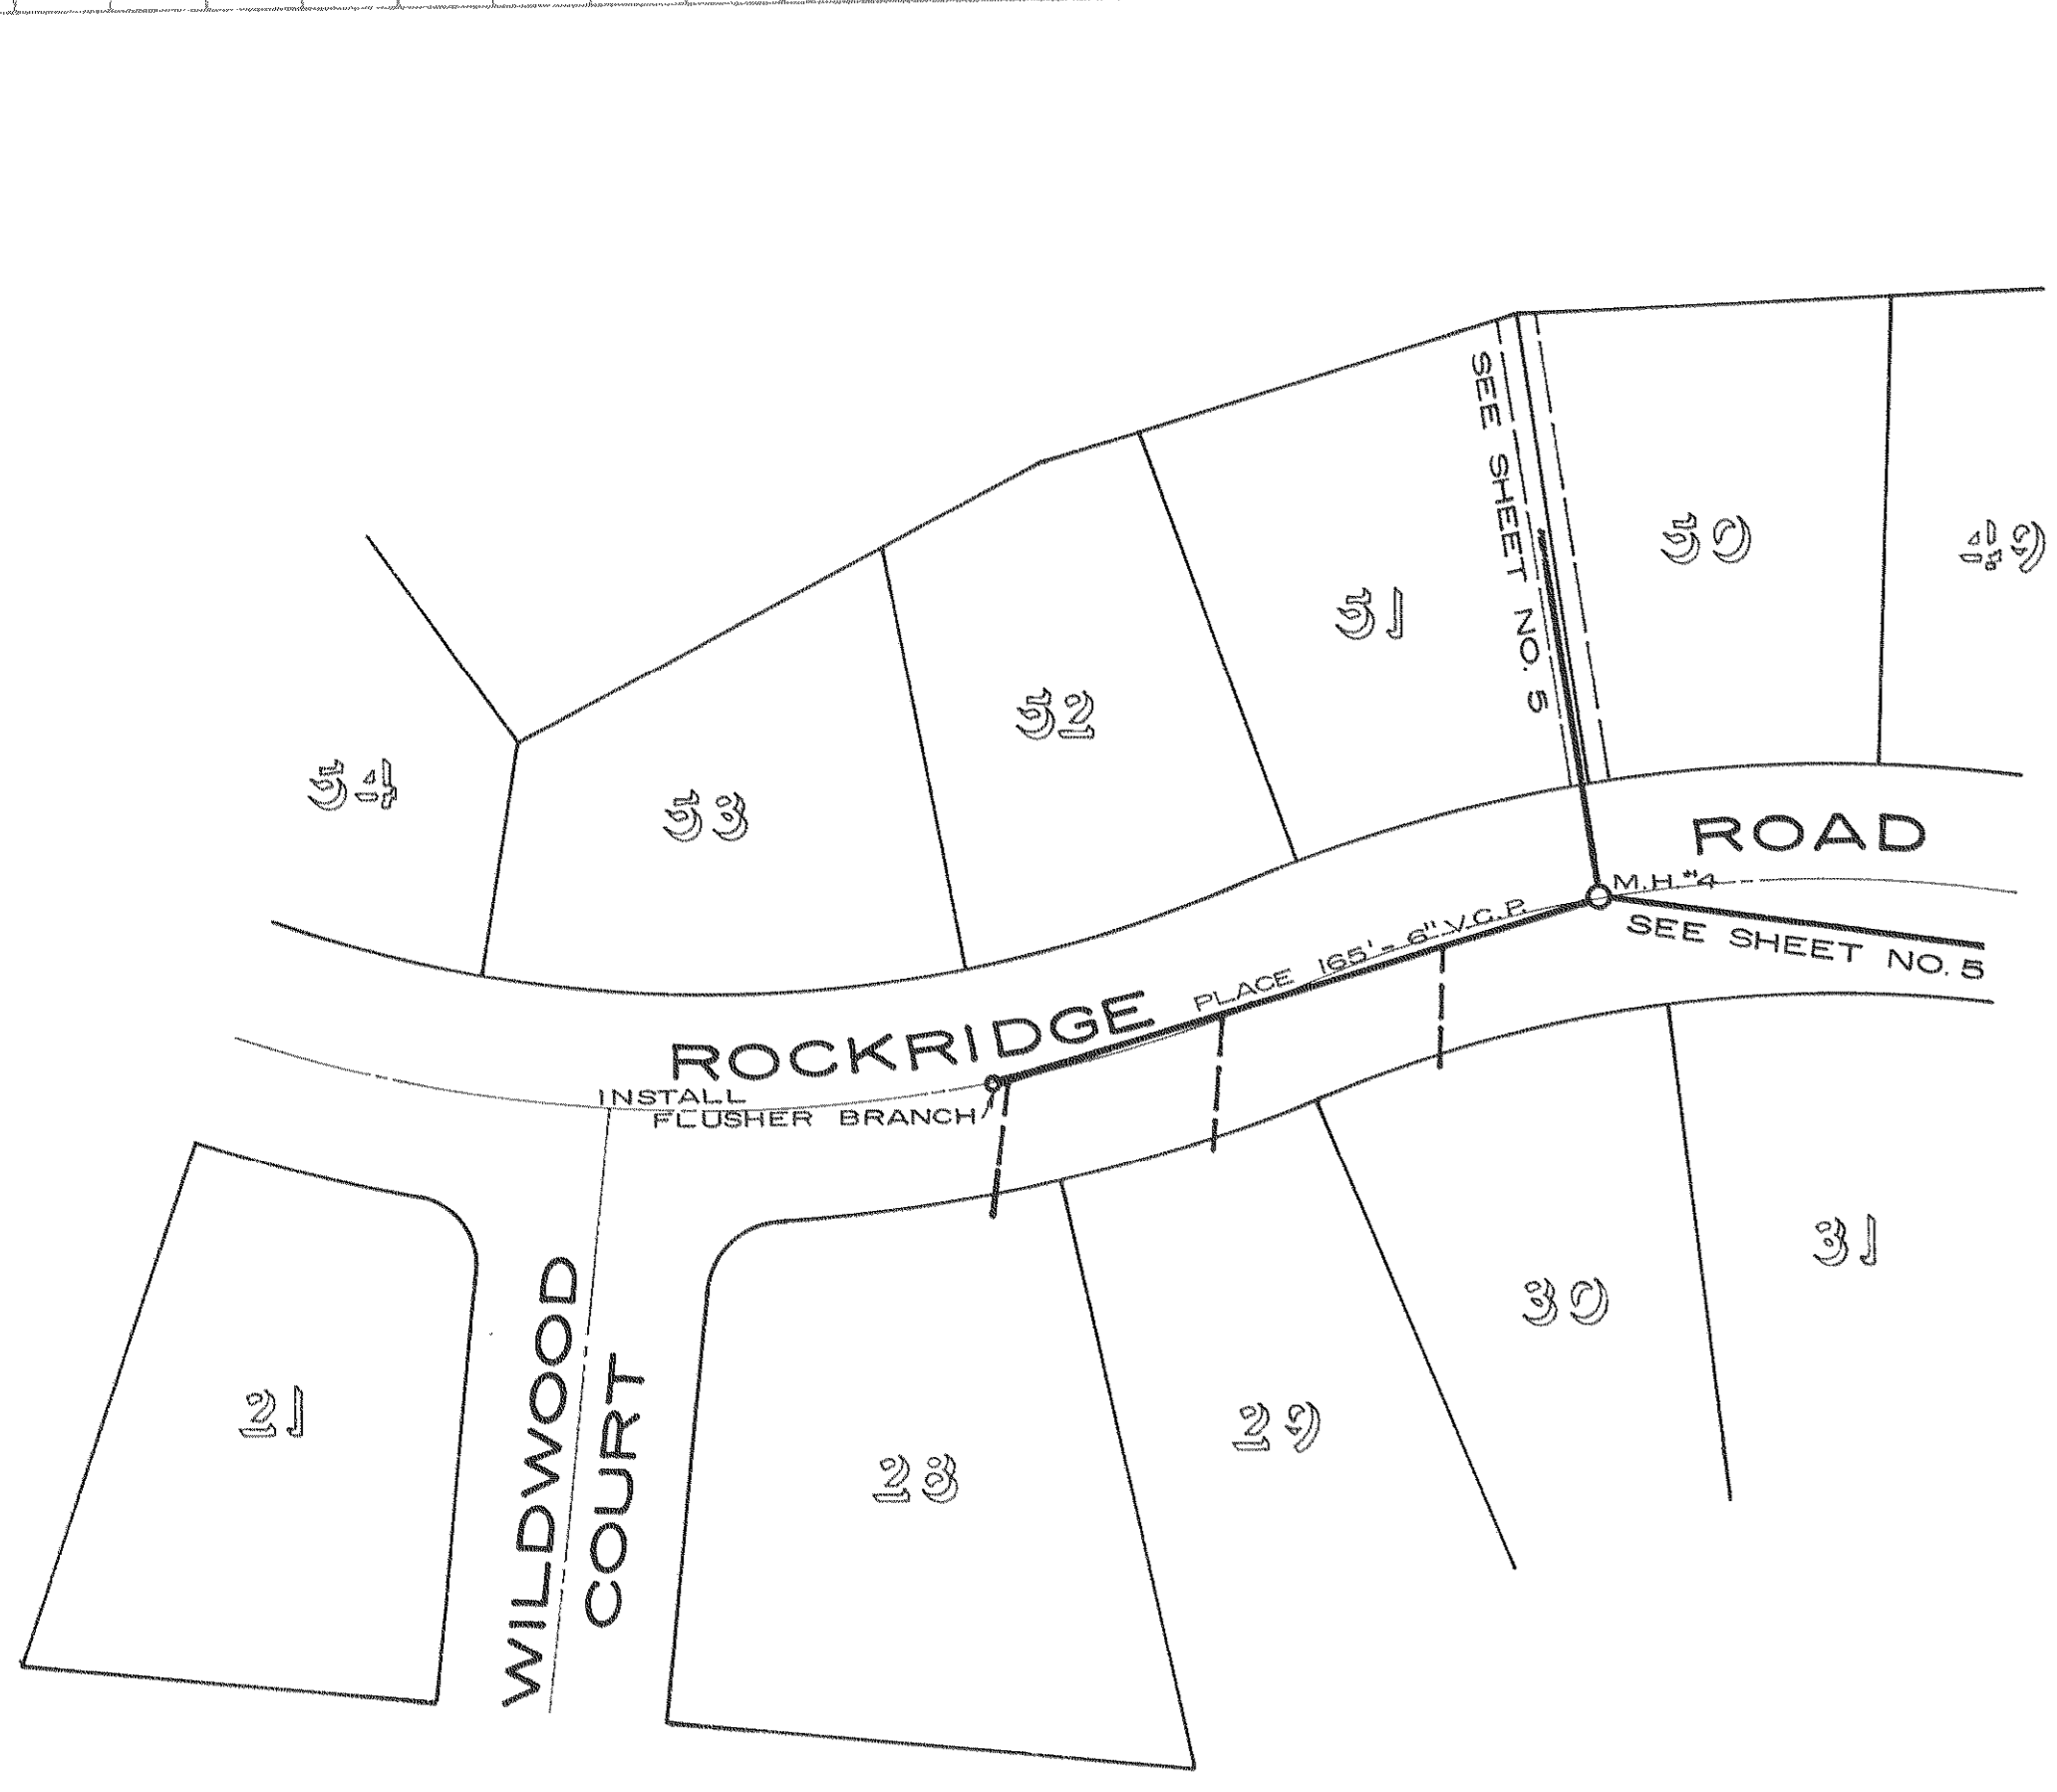

PLAN
 1" = 50'
 1" = 100'

REDRAWN ON LINEN—11/21/69—N.A.W.
CANYON HIGHLANDS OAKS SUBDIVISION
 SEWER PLANS

DRAWN BY - J. W. H. CHECKED BY - WALTER B. GRIMES
 DATE - MARCH 1956 R.E. NO. 7294
 SHEET 8 OF 11 SHEETS SCALE: 1" = 50'