


GRAND AVE.

SCALES:
Horizontal 1" = 40'
Vertical 1" = 4'

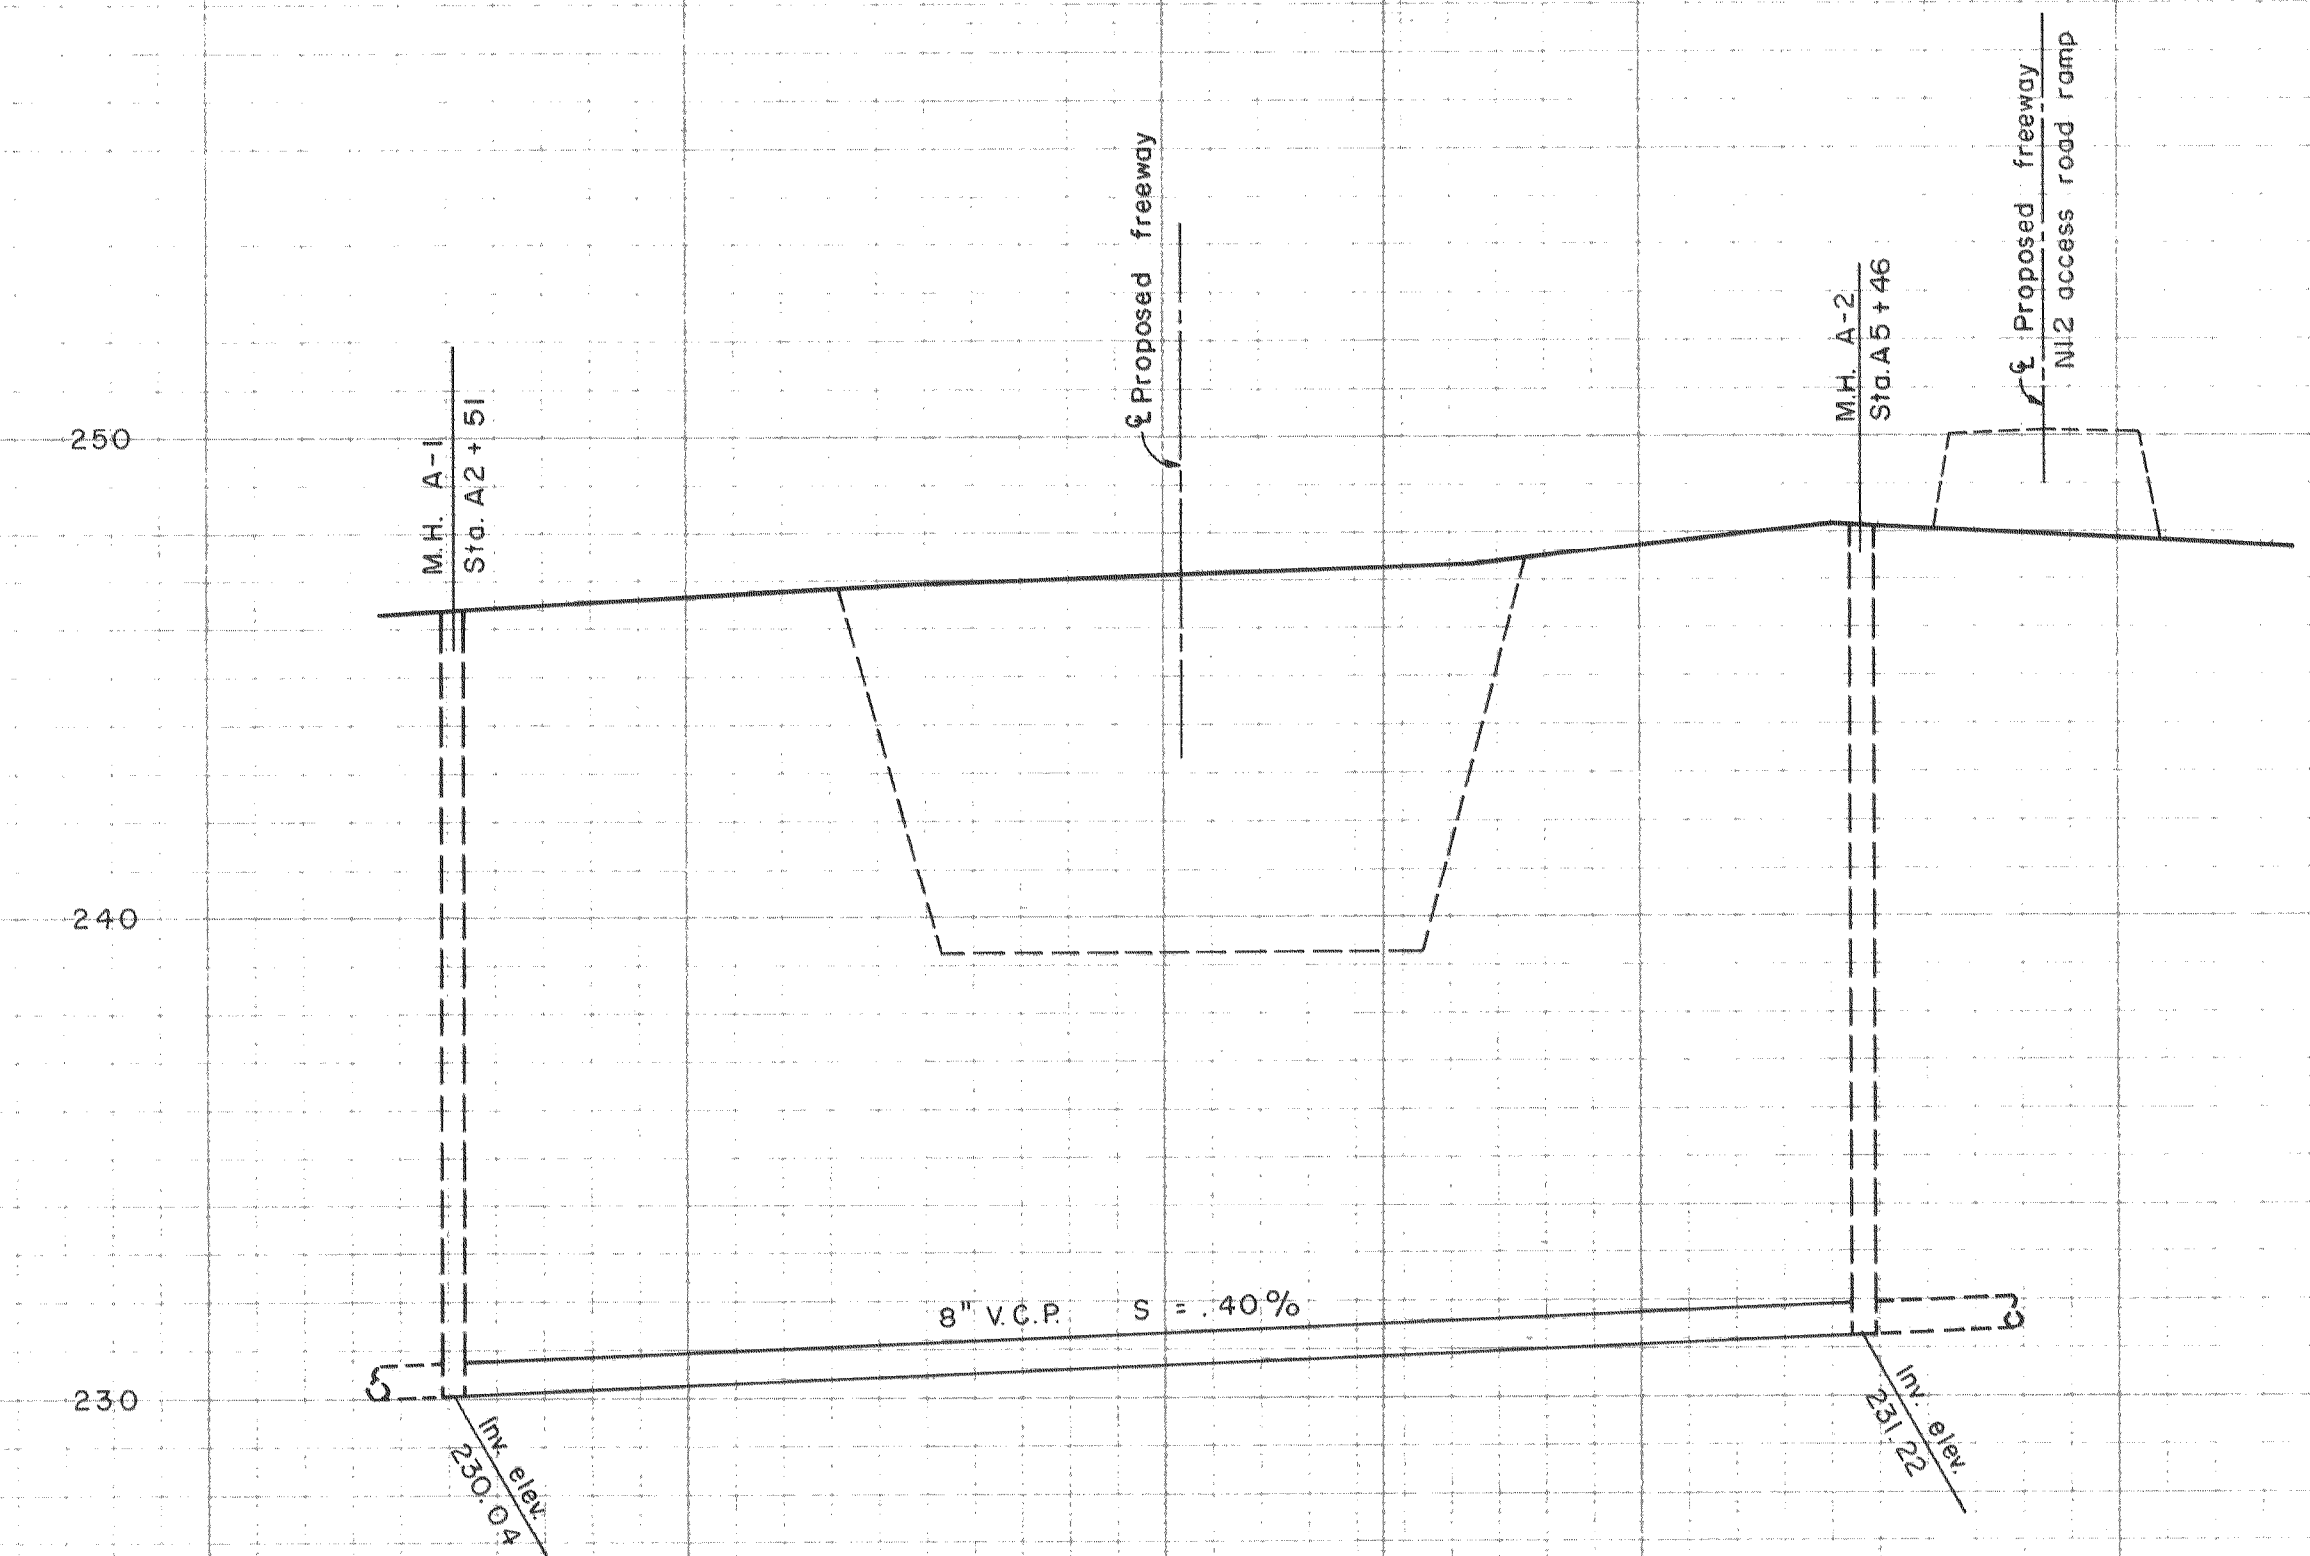

DEWANTE AND STOWELL
SANITARY AND CIVIL ENGINEERS - SACRAMENTO, CALIFORNIA.

REVISION	DATE	DESCRIPTION	BY	APPD.

SUBMITTED:
APPROVED:

CITY OF OROVILLE
OROVILLE, CALIFORNIA
MUNICIPAL SEWER DISTRICT NO. 1 SANITARY SEWER PROJECT
FREeway CROSSING AT GRAND AVENUE

DATE: January 1962
SHEET NO. 1
CHKD: E.R.S. DRWN: H.N.H. OF 1

SS 247