



Scale:
 1" = 50' - Horiz.
 1" = 10' - Vert.

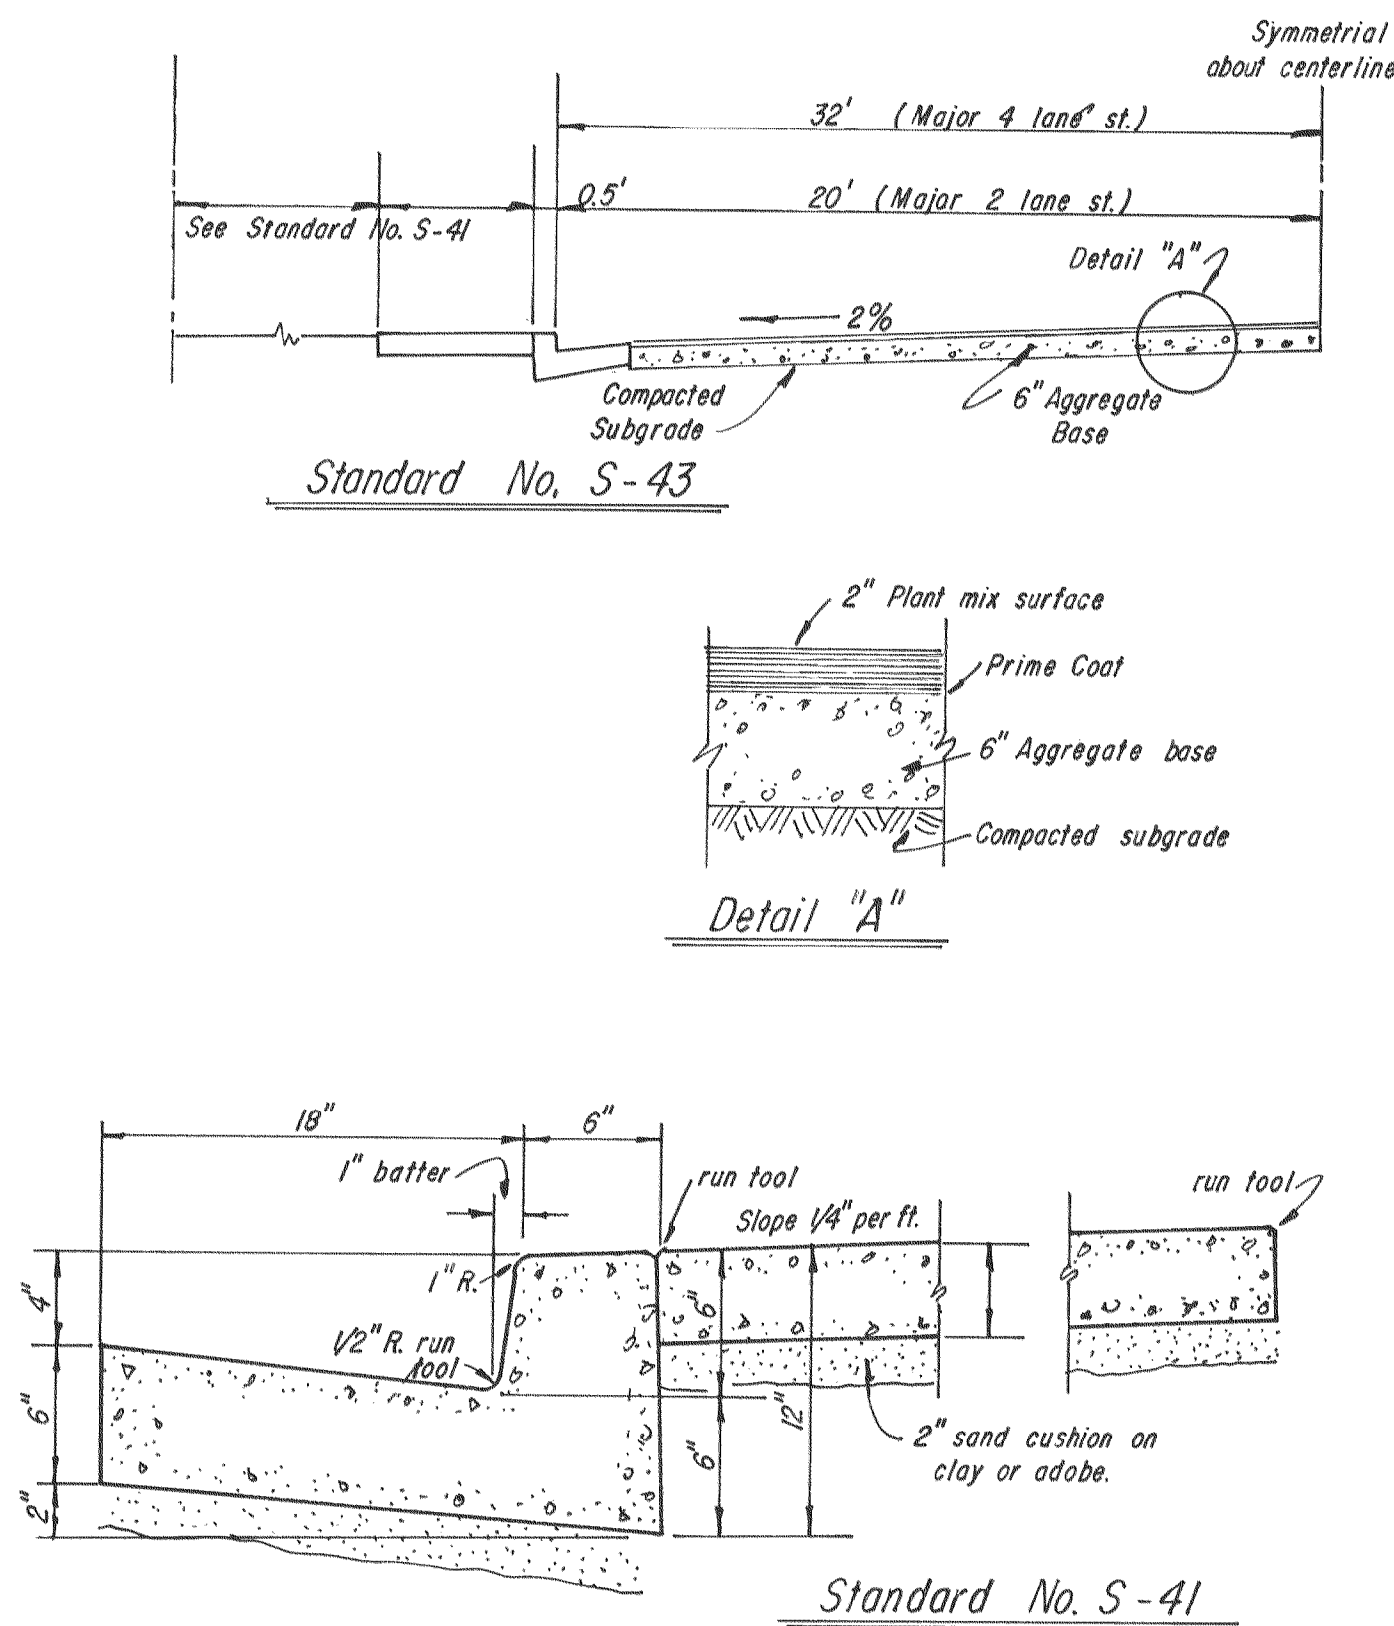

Standard No. S-41
 No Scale

City of Oroville Construction Standards Details
 No Scale

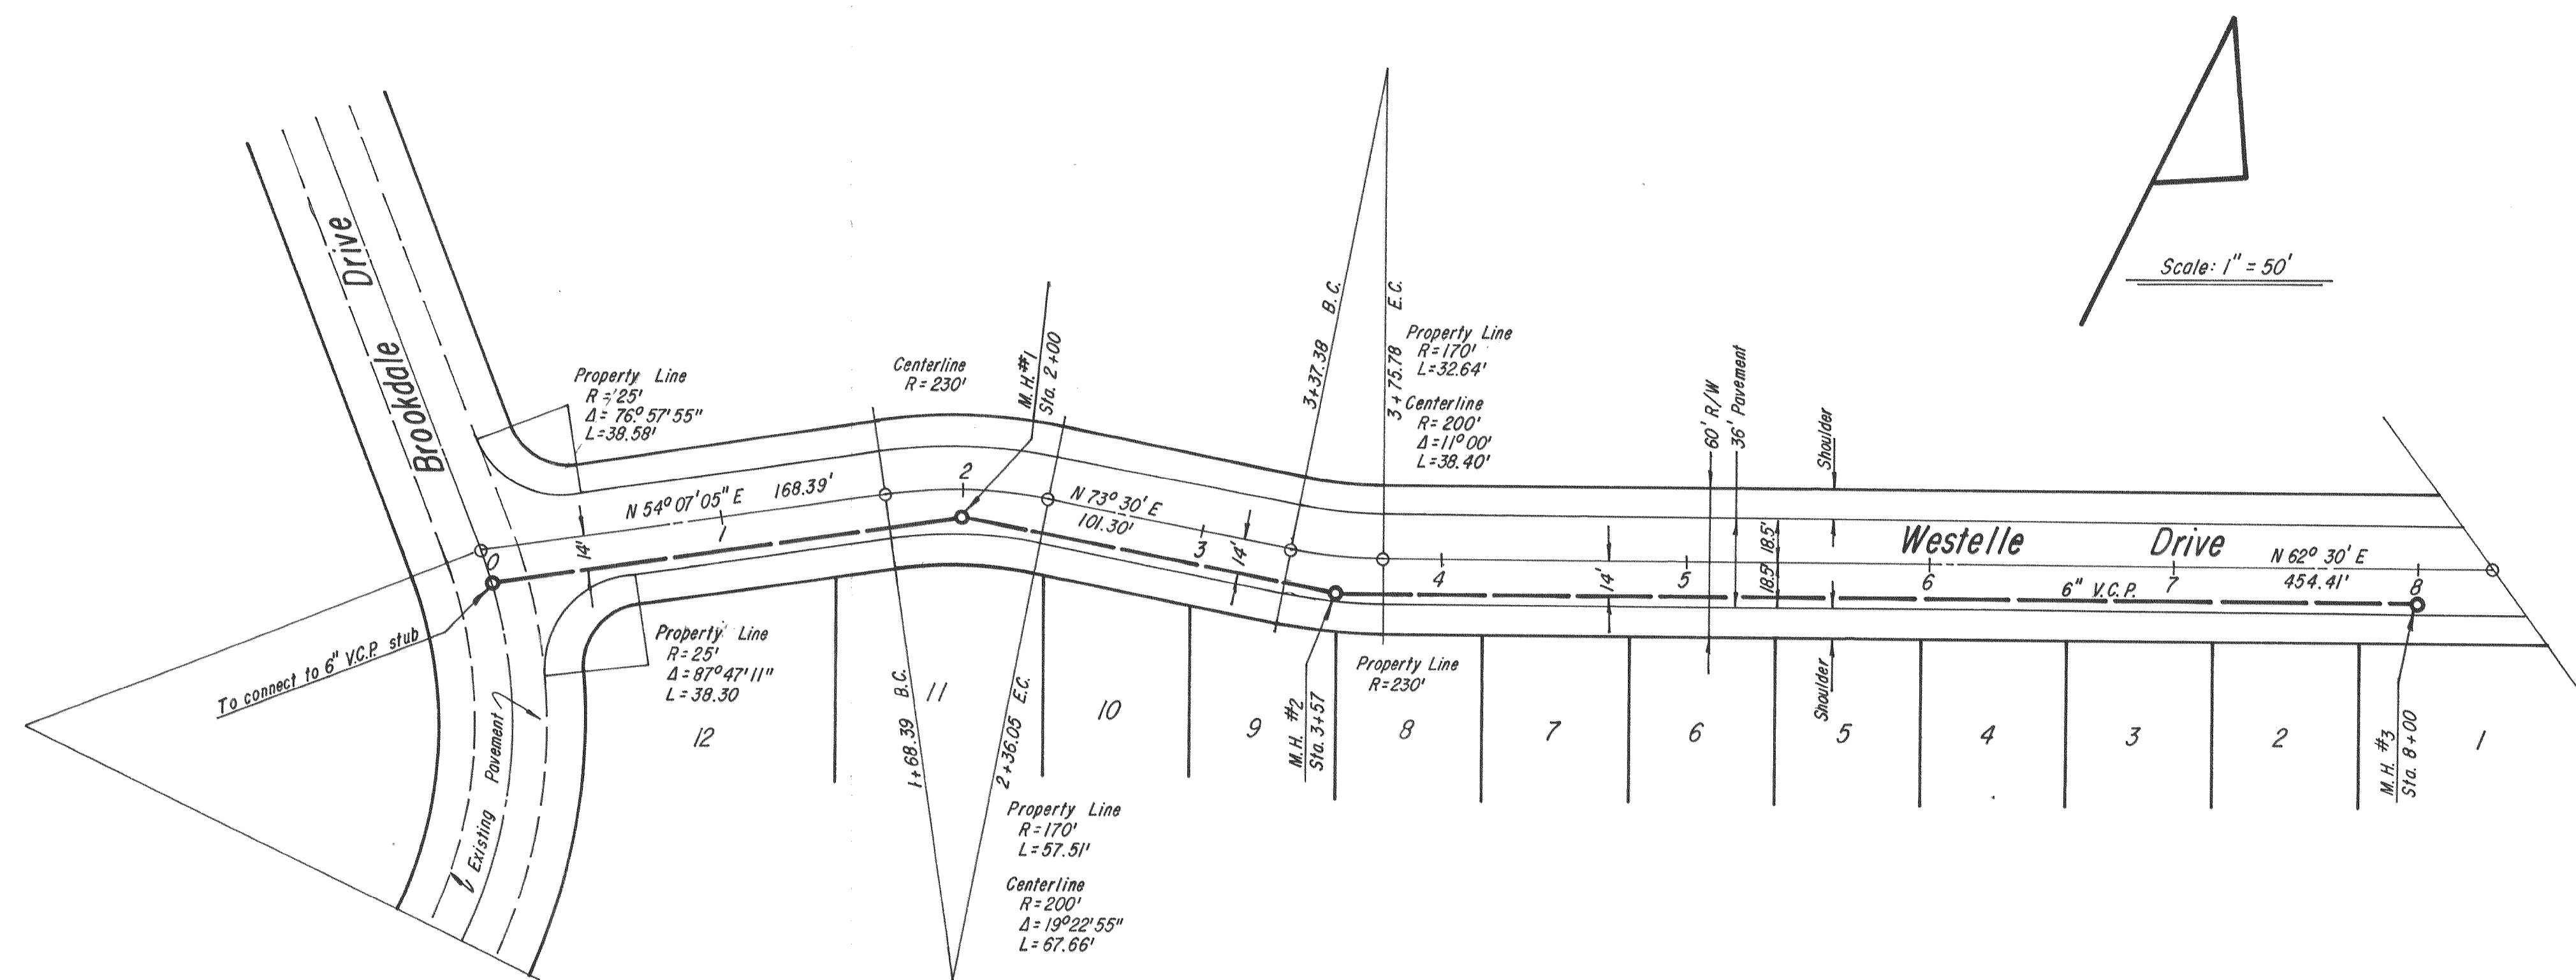

Construct to City of Oroville Standards

Redrawn on linen - 5/15/70 - N.A.B.

REV	DATE	DESCRIPTION	APPD	BY
CITY of OROVILLE				
SEWER LINE FOR WESTELLE DRIVE				
Located in Brookdale Homes Sub. Unit No. 1				
DATE: 1-7-63	APPROVED BY:			
W.O. NO.: 339	/s/ MICHAEL ZAMBORY		2/4/63	
DRAWN BY: J. B.	CITY ENGINEER RCE 11440		DATE	
CHECKED BY: D.R.	D. R. ROPER CIVIL ENGINEER 1564 HUNTOON ST. OROVILLE, CA		SHEET 3 OF 6	
	/s/ D. R. ROPER			