


NOTES:

1. Test holes #2 #4 #5 & #7 were cored holes. Coring apparatus not capable of penetrating cobbles. Test holes #1, #3, & #6 were made with backhoe because of refusal of coring apparatus at 2' to 3' depth due to hitting cobbles.
2. Data is for information only, and is not a guarantee of the material or conditions to be encountered.
3. No base rock was encountered in the test holes or excavations. If base rock should be encountered, sewer grade will be raised to eliminate excavation in base rock. Base rock as herein considered shall be defined as a solid rock base course or strata.

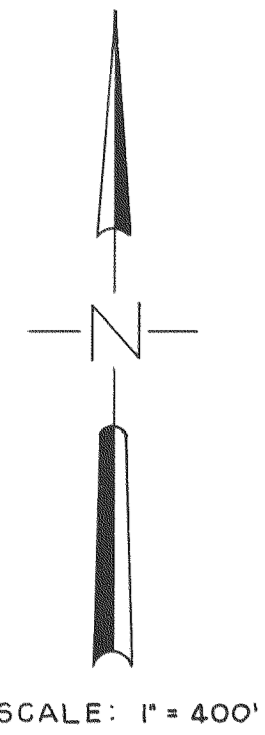

SCALE: 1" = 400'

MAP No - MH. No.

SS-185	A3-A26
SS-184	A3-A7
SS-183	A7-A10
SS-182	A10-A12
SS-181	A12-B1
SS-237	B1-C5
SS-236	C5-C12
SS-238	C12-C16
SS-239	C16-C21
SS-240	C21-C25
SS-241	C25-C29

TEST HOLE #1
 0-3' Sandy soil, with cobbles to 8"
 3'-8' Whitish sandy clay with some gravel & cobbles to 4"

TEST HOLE #2
 0'-2' Brown sandy silt with cobbles
 2'-9' Light tan clay with some gravel
 9' Gravel & cobbles (refusal)

TEST HOLE #4
 0-5 1/2' Brown silt w/cobbles
 5 1/2' - Cobble (refusal)

TEST HOLE #3
 0-3' Surface soil with some cobbles to 8"
 3'-8' Sandy, gravelly clay. Cobble to 8"

TEST HOLE #5
 0-1' Brown fine sandy silt.
 1'-5' Brown clay.
 5'-6' Brown sandy silt, cemented.
 6' - Cobble (refusal)

TEST HOLE #6
 0'-3' Surface soil & boulder
 3'-8' Sandy gravelly clay. Cobble to 4" size.

TEST HOLE #7
 0-1' Brown sandy silt with cobbles.
 1'-5' Light brown silts and sand.
 5'- Cobble (refusal)

HIGHWAY FILL DATA
 Information indicates existing soil was removed to depth of 2'± and road fill then made. Lower layers of fill said not to contain larger rocks. This data for information only. Contractor shall be responsible to determine conditions to be encountered and to select boring or jacking procedure & size conductor pipe to suit conditions anticipated to be encountered.

DEWANTE AND STOWELL
 SANITARY AND CIVIL ENGINEERS - SACRAMENTO, CALIFORNIA

REVISION	DATE	DESCRIPTION	BY	APPD

SUBMITTED
[Signature]
 APPROVED
[Signature]

CITY OF OROVILLE
 BUTTE COUNTY, CALIFORNIA
 FOOTHILL BOULEVARD-GLEN DRIVE SEWER MAIN EXTENSION
GENERAL MAP & TEST HOLE DATA

DATE	SHEET NO
July 26, 1962	2
CHKD	DRWN
E.R.S.	R.A.B.
OF 14	