




PLAN  
SCALE 3/4" = 1'-0"

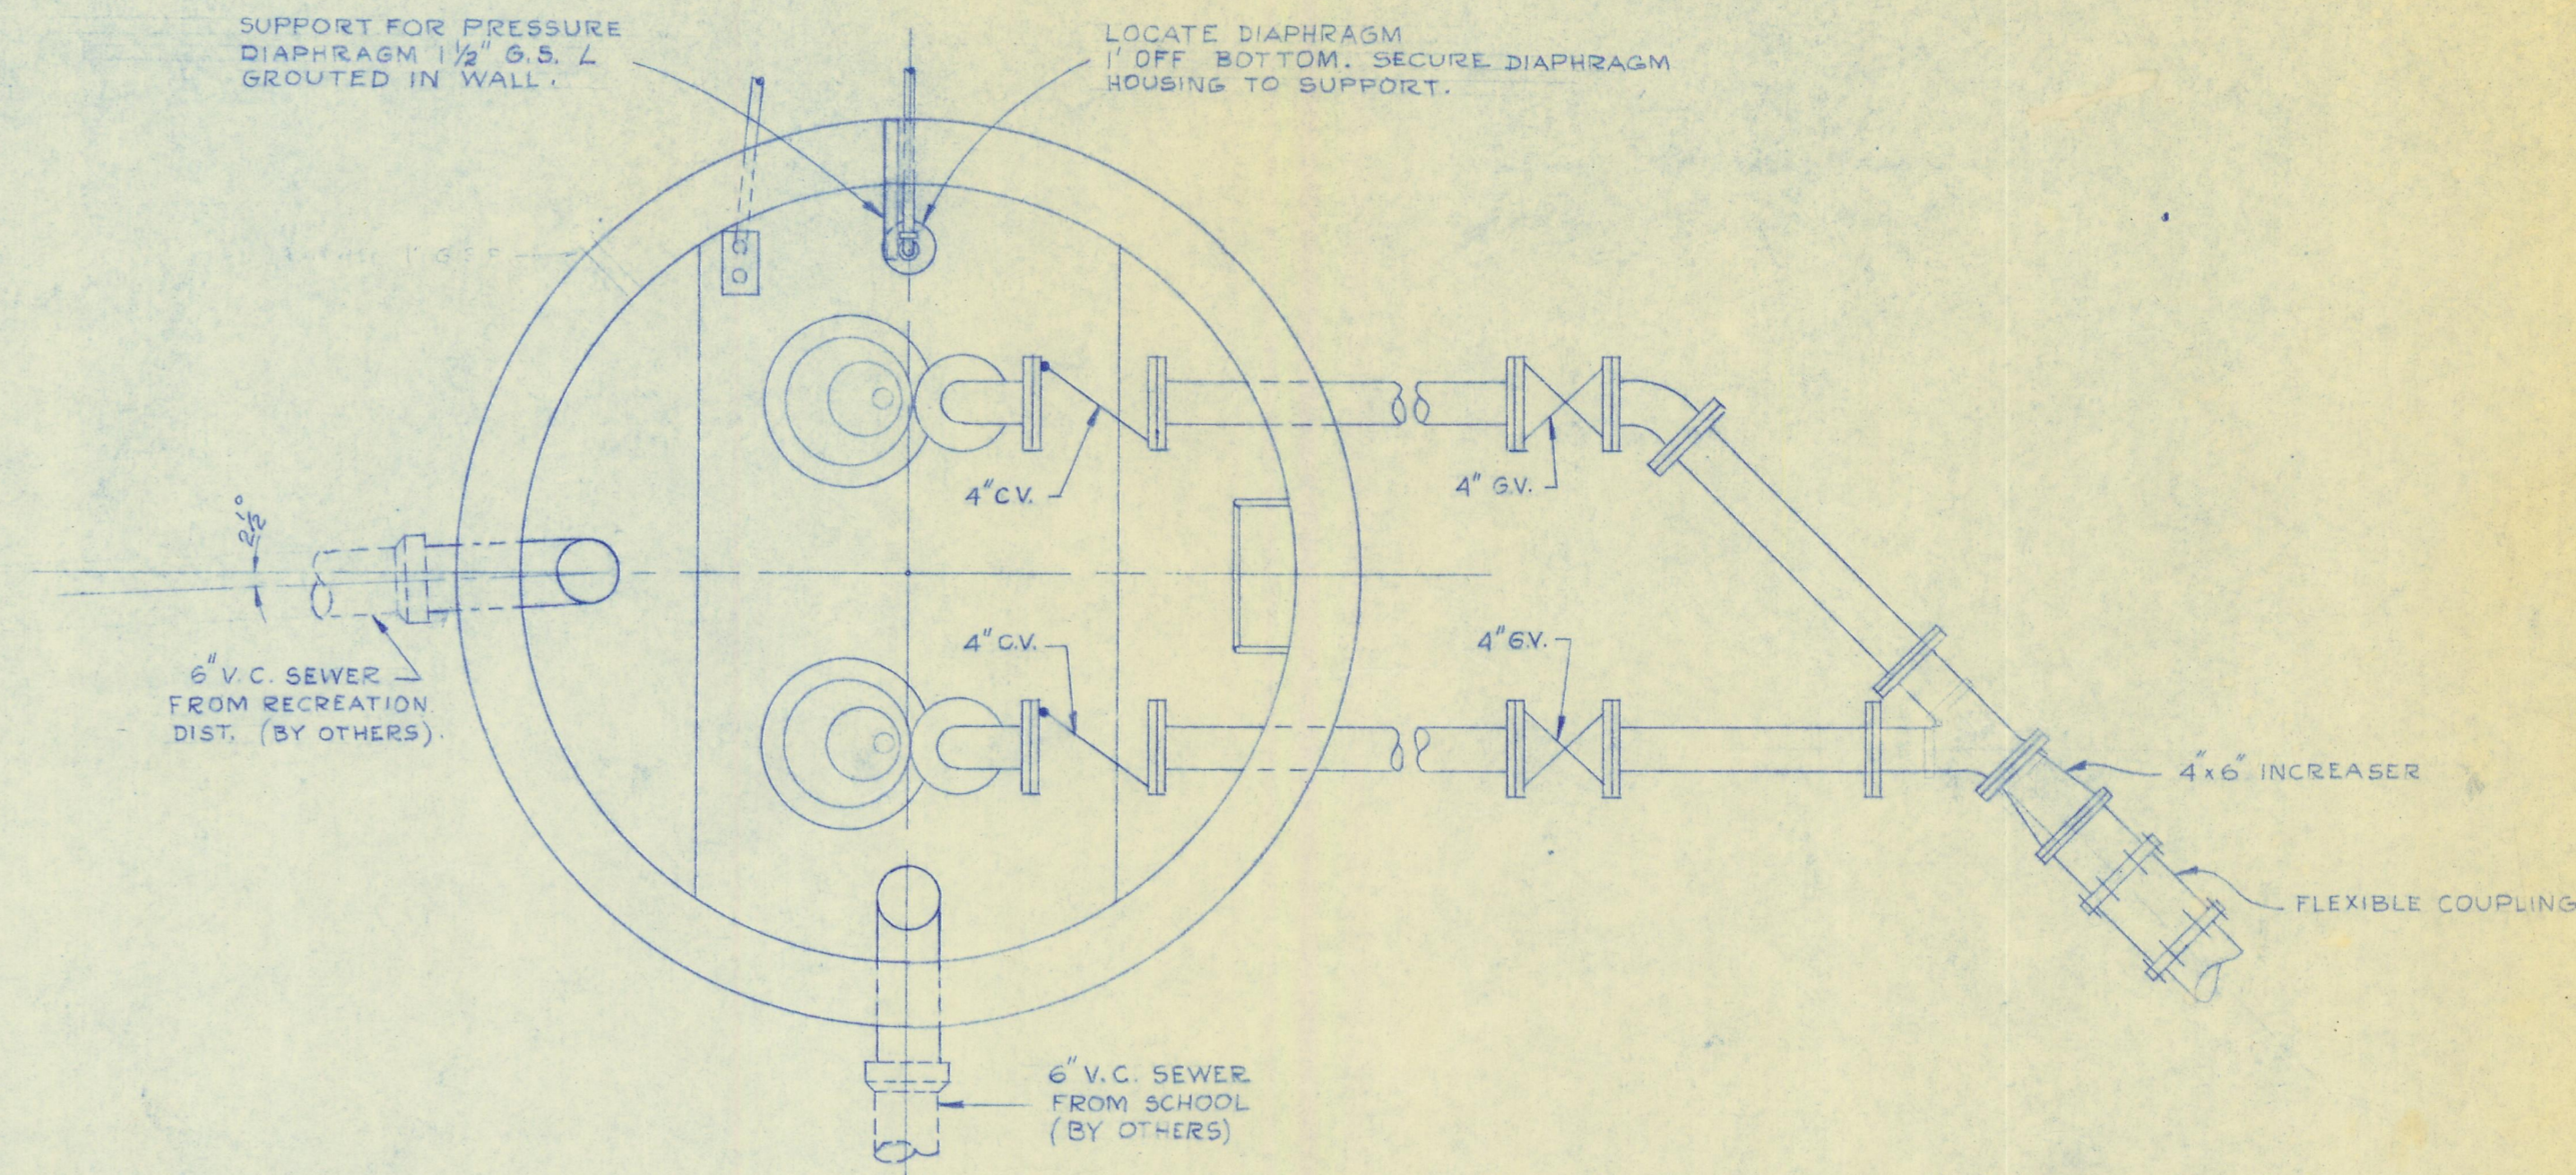


SECTIONAL PLAN  
SCALE 3/4" = 1'-0"

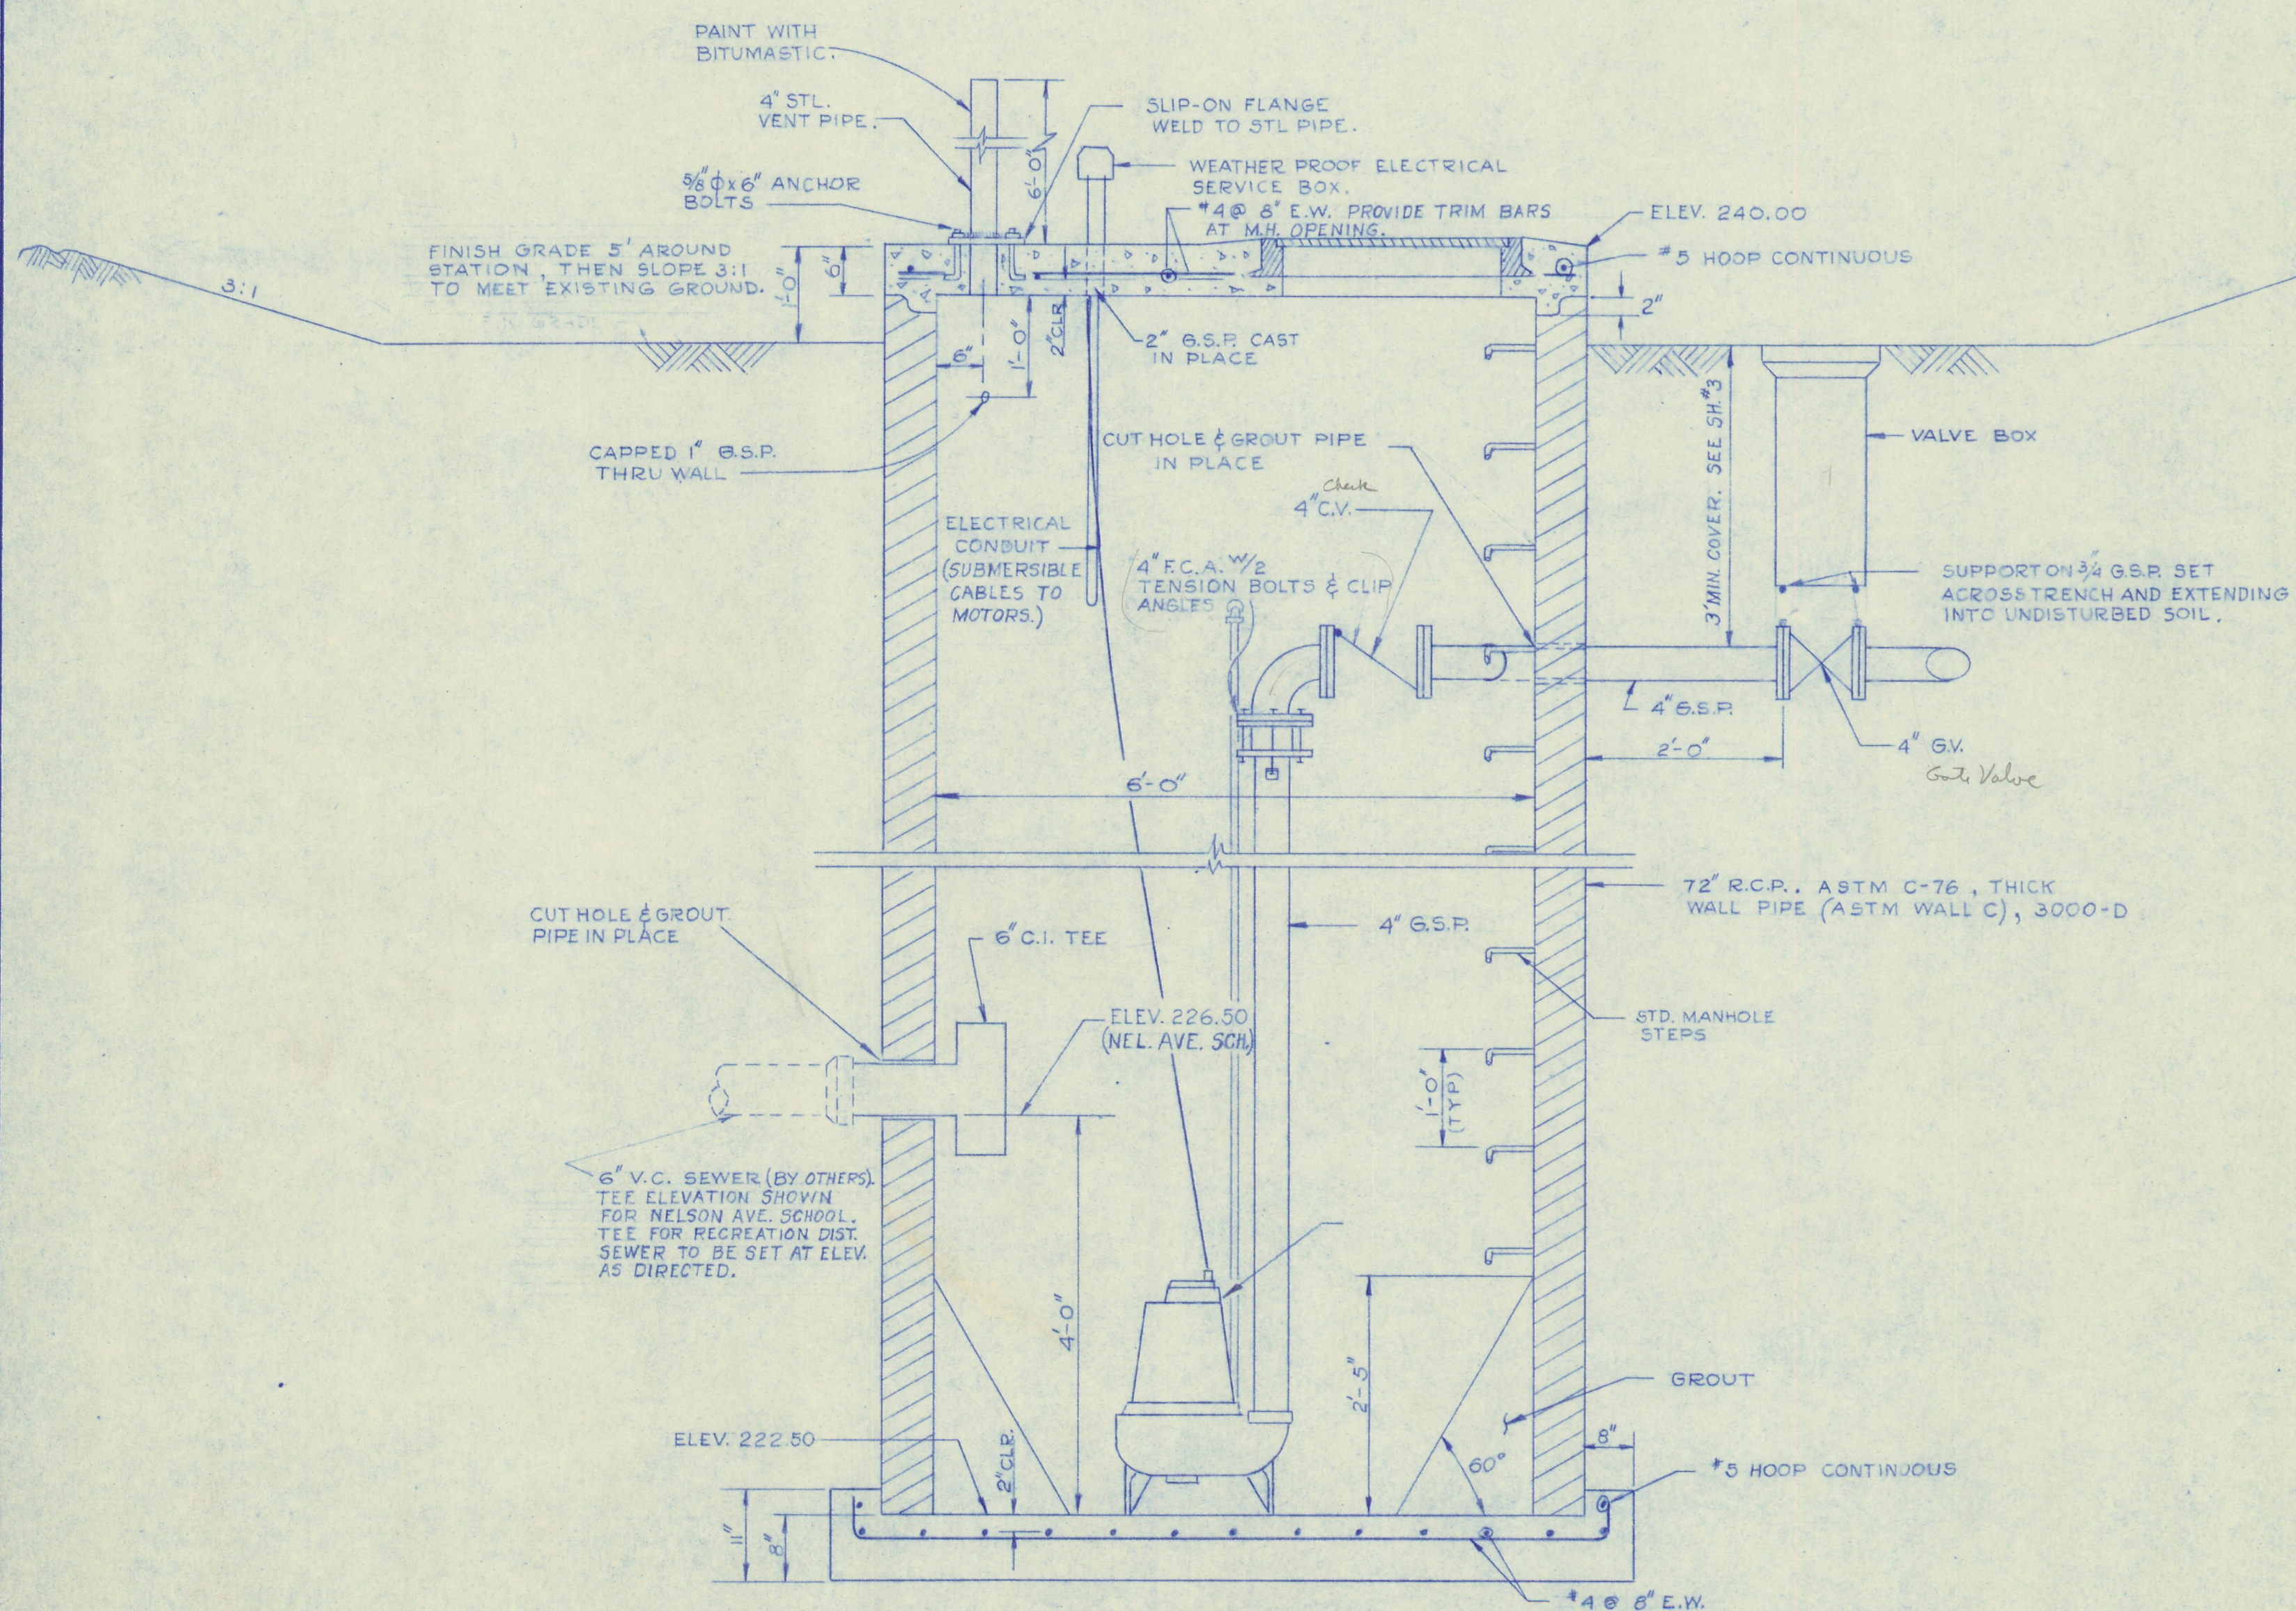

SECTION A  
SCALE 3/4" = 1'-0"

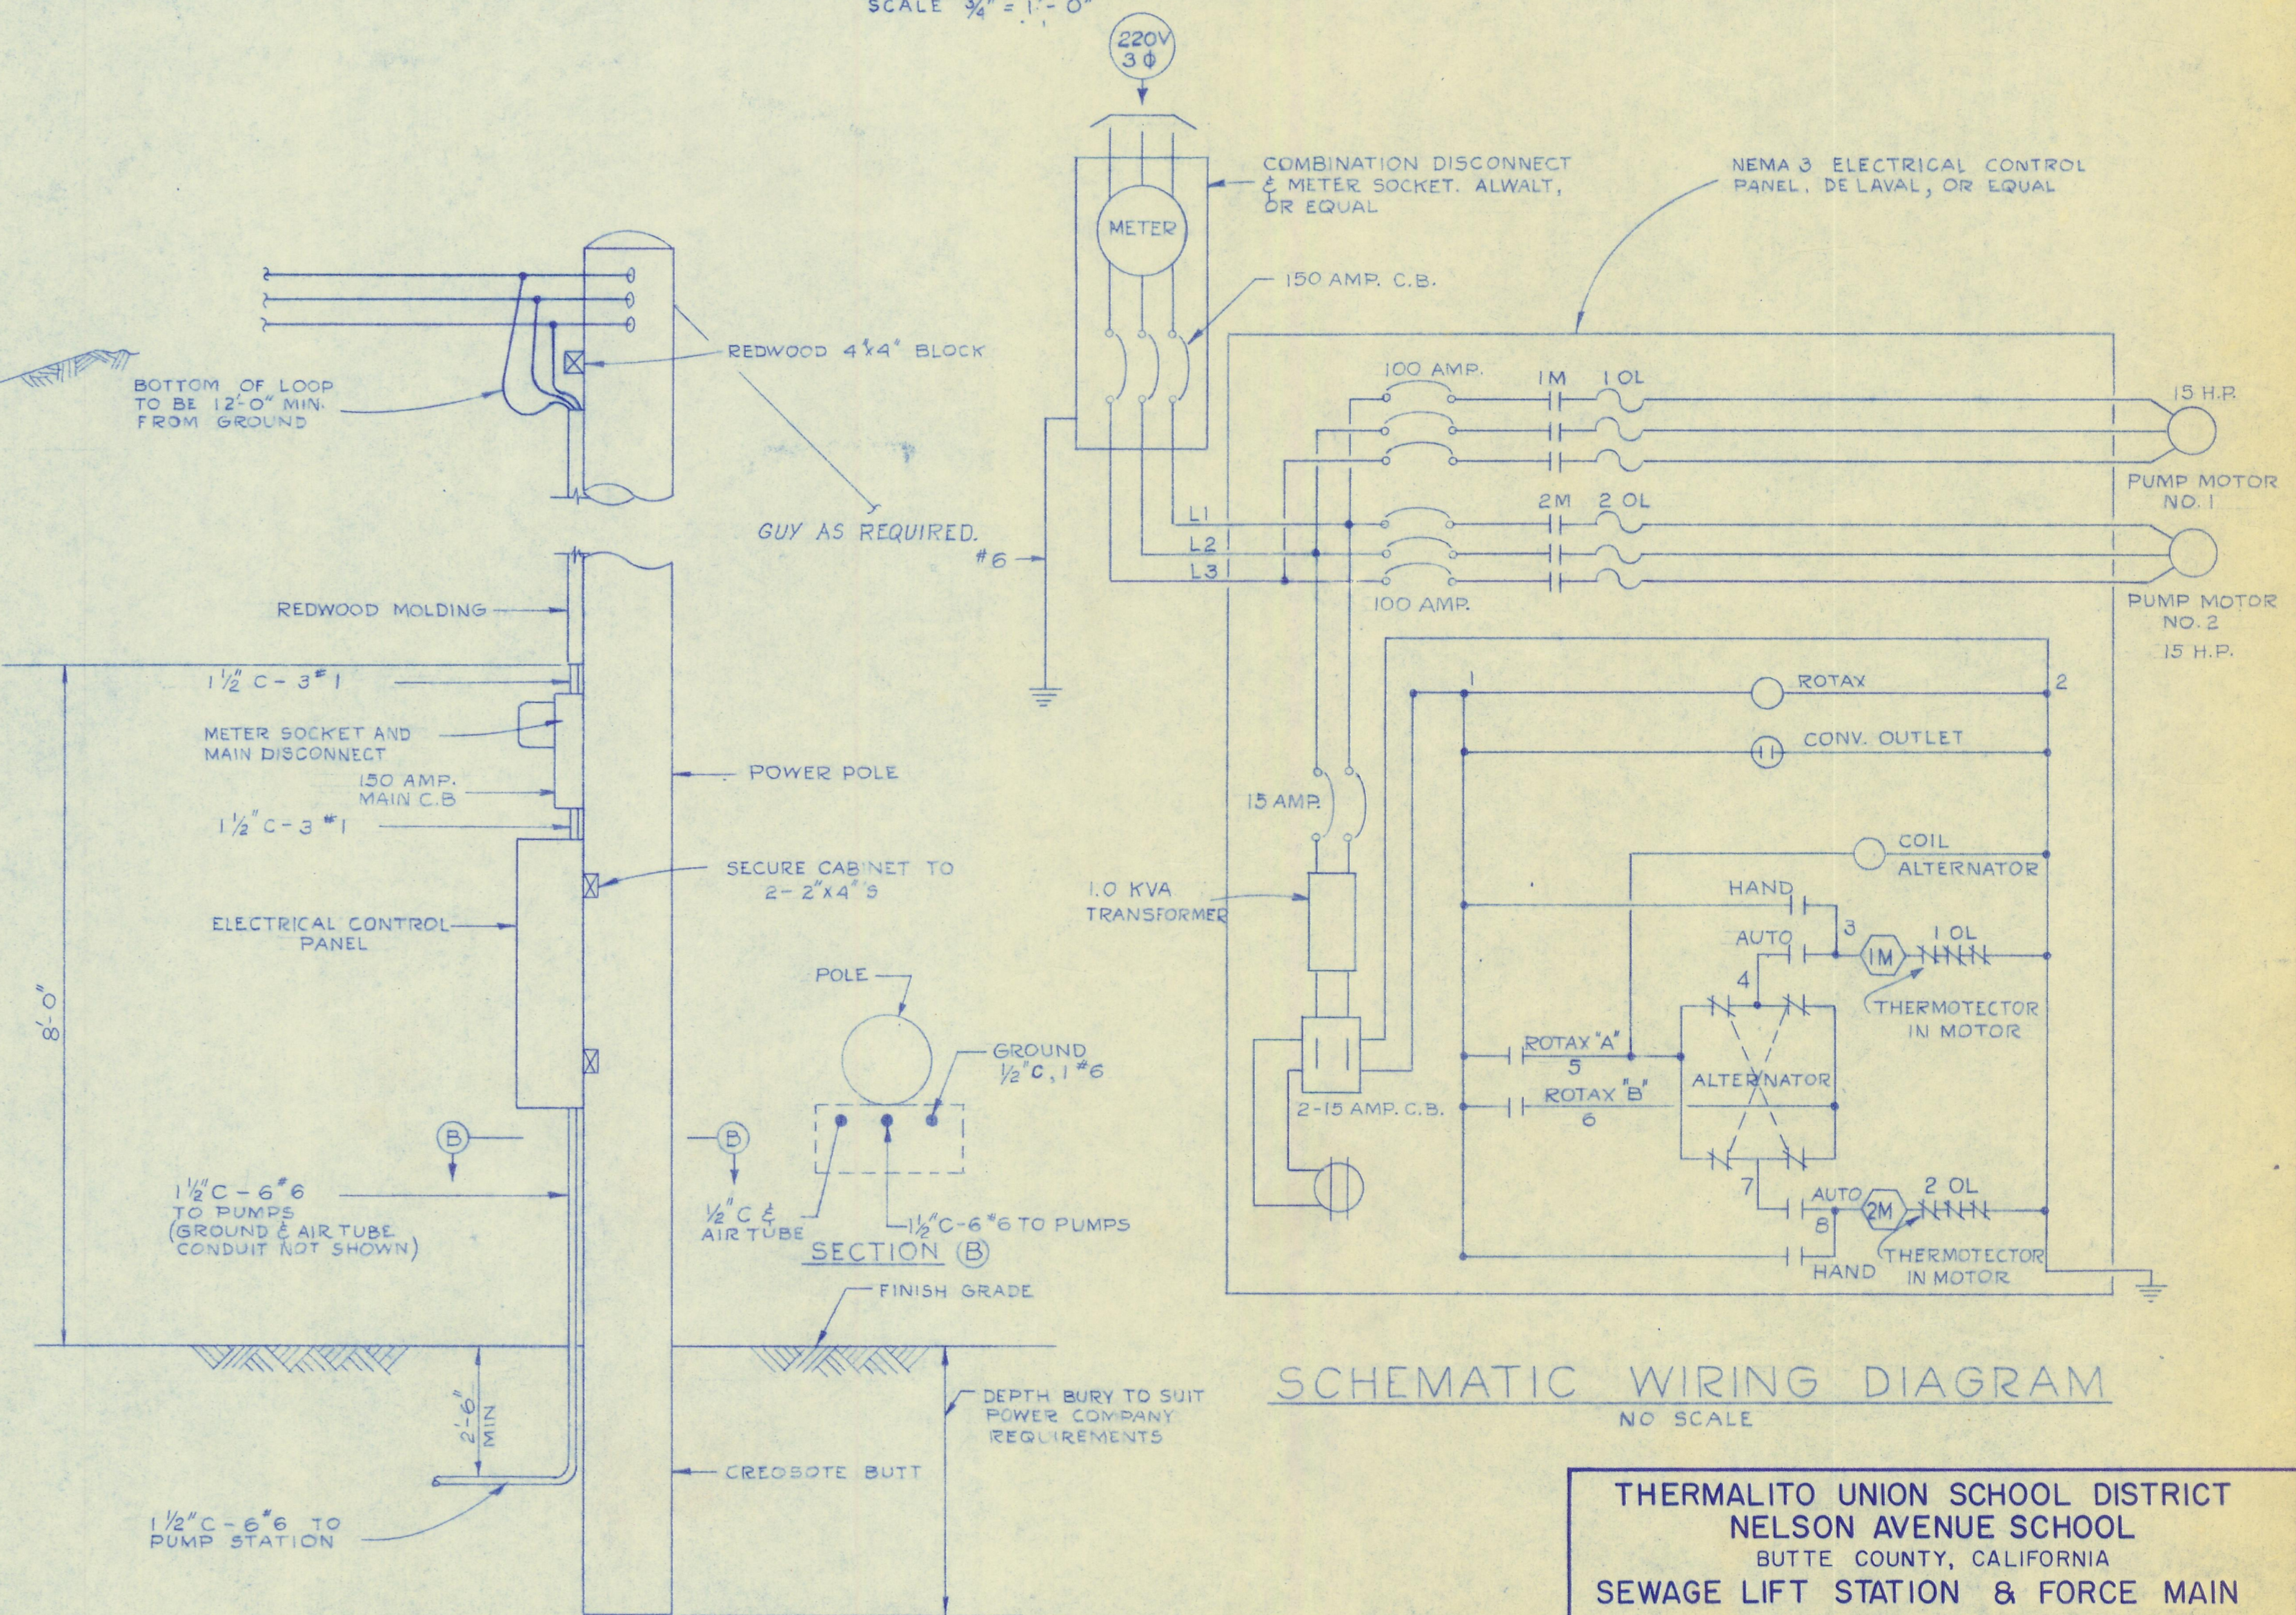

SCHEMATIC WIRING DIAGRAM  
NO SCALE

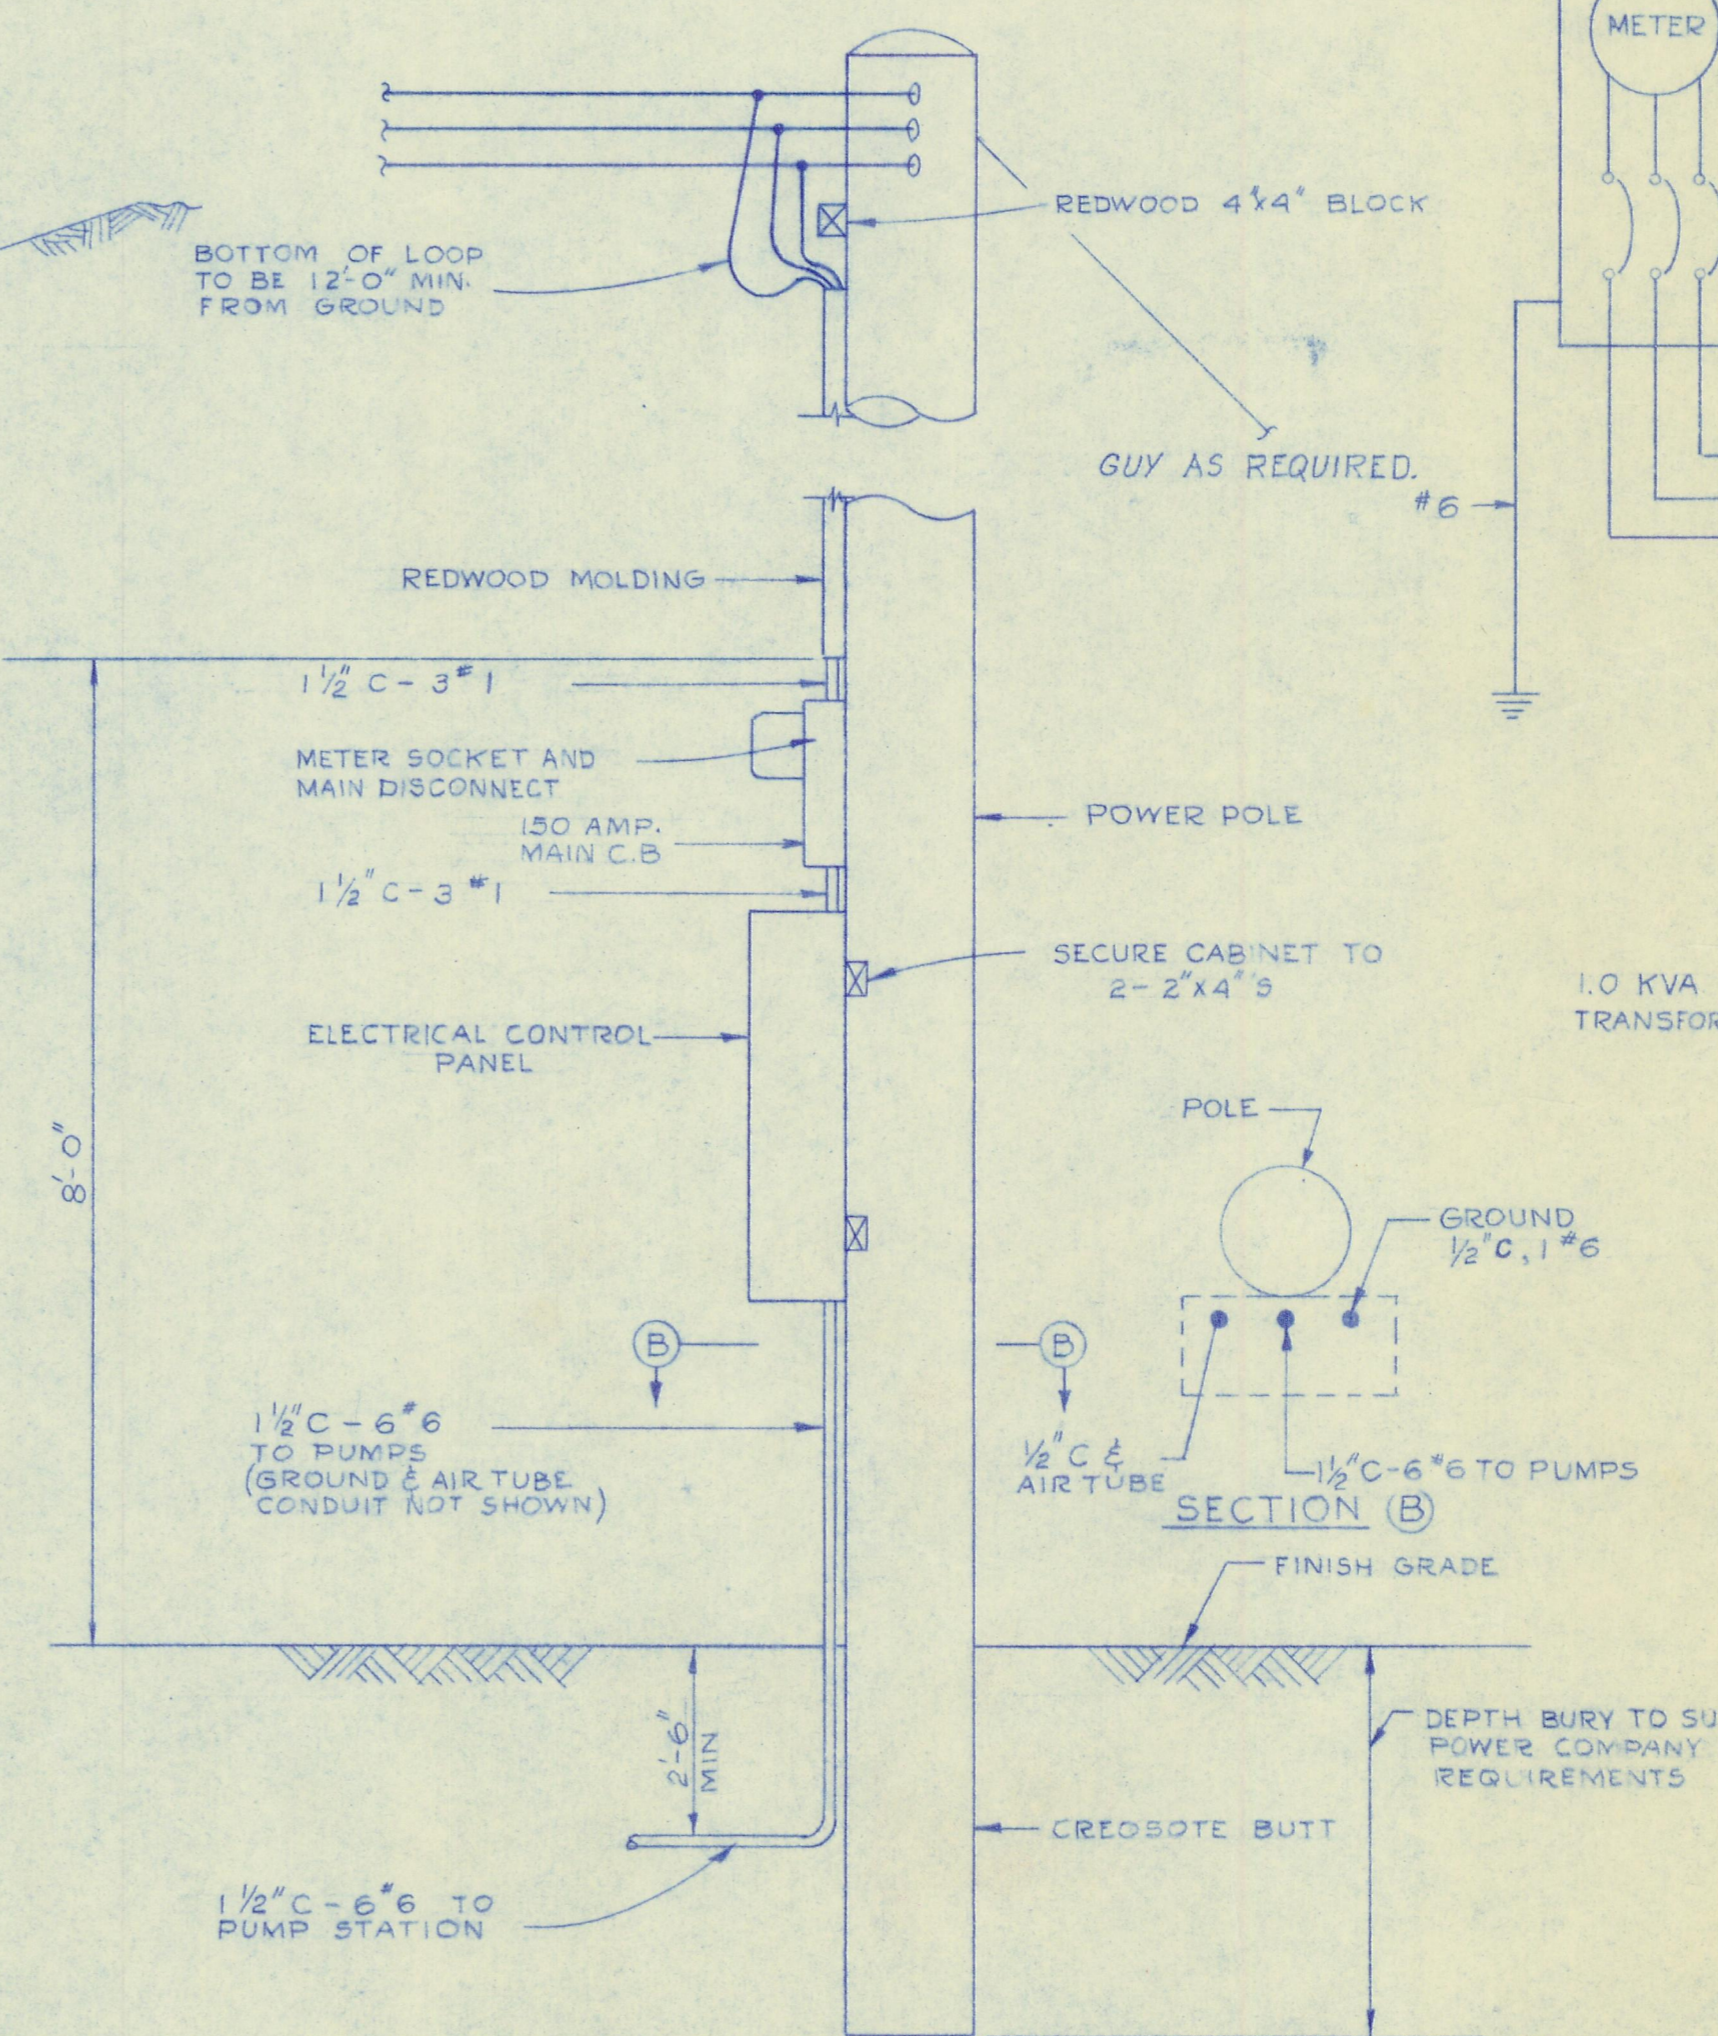

SERVICE POLE EQUIPMENT  
NO SCALE

THERMALITO UNION SCHOOL DISTRICT  
NELSON AVENUE SCHOOL  
BUTTE COUNTY, CALIFORNIA  
SEWAGE LIFT STATION & FORCE MAIN  
SEWAGE LIFT STATION

DEWANTE AND STOWELL  
SANITARY AND CIVIL ENGINEERS—SACRAMENTO, CALIFORNIA

DRAWN: A.F.	SUBMITTED:	SHEET NO.
CHECKED: E.R.S.	APPROVED: <i>Edwin R. Stowell</i>	4
DATE: JULY, 1963		OF 4