

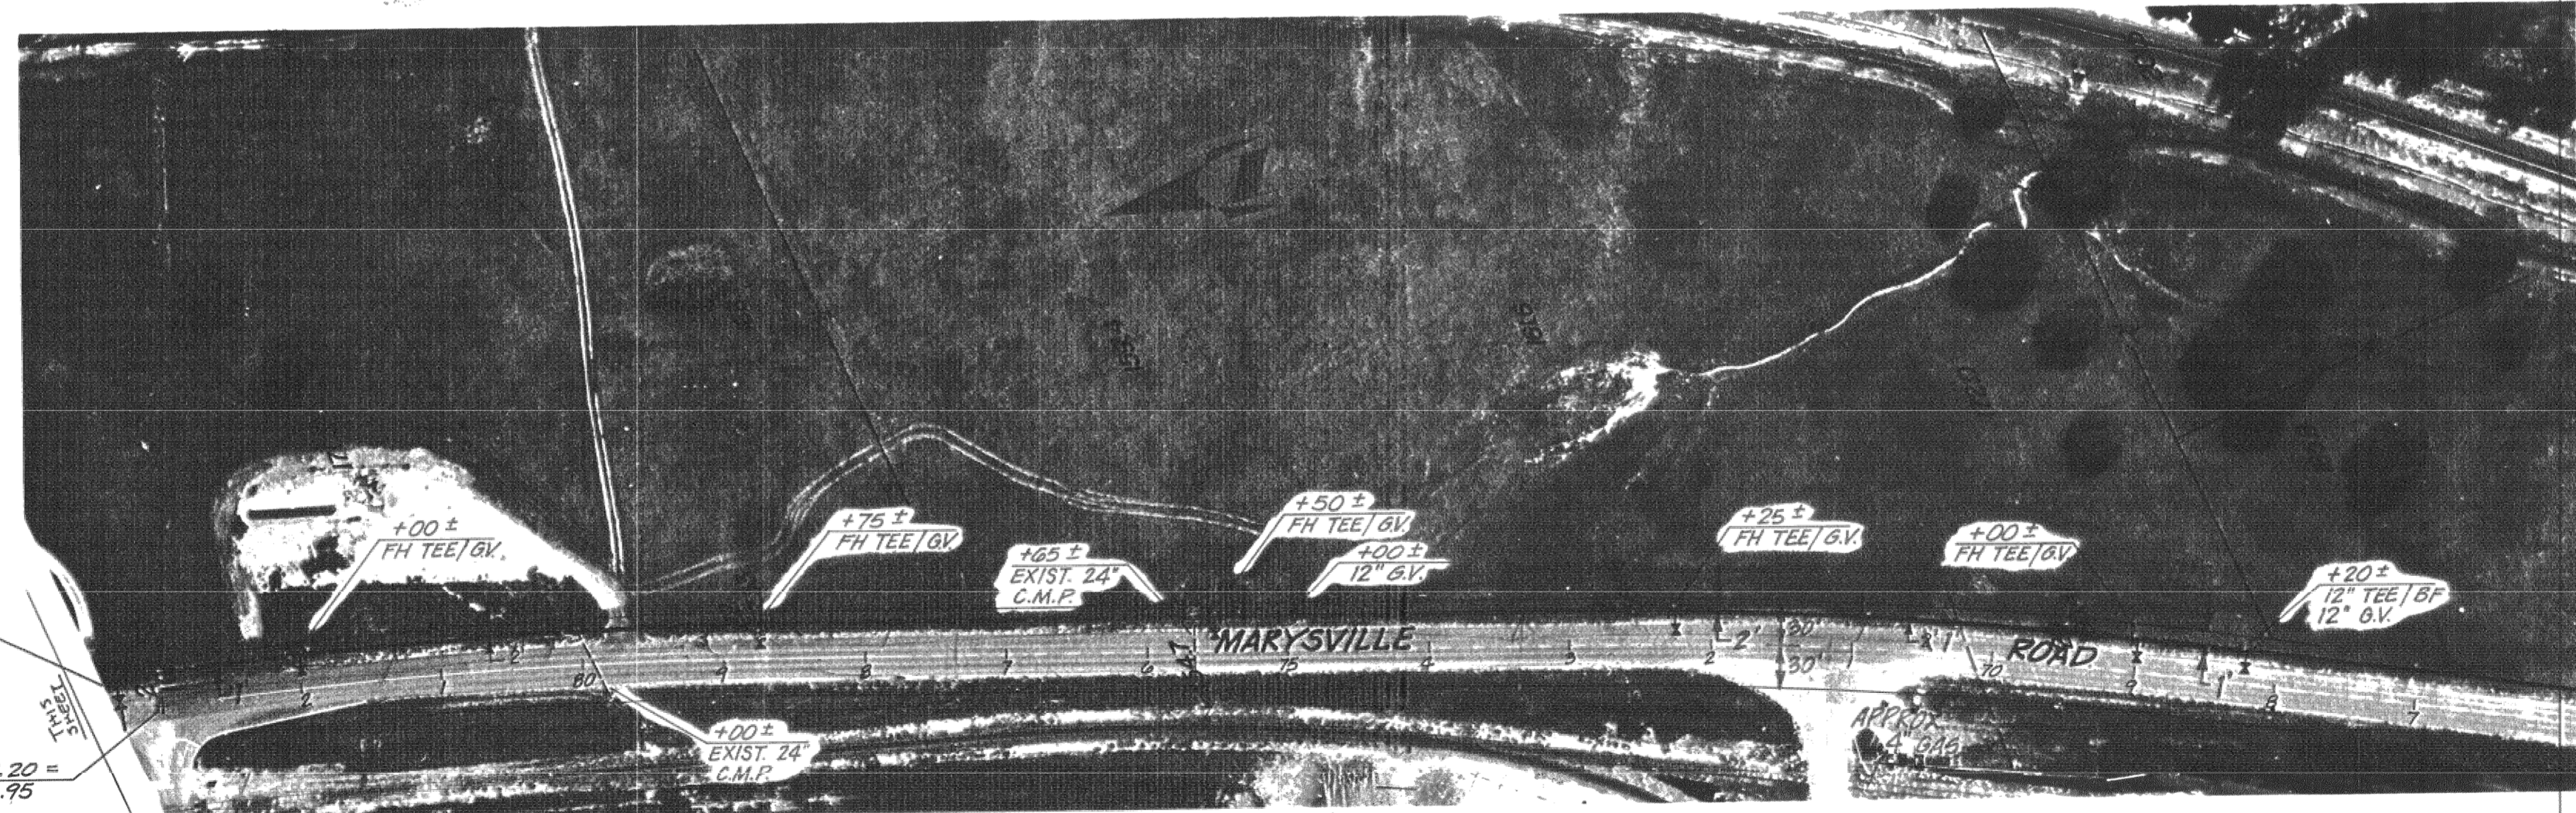
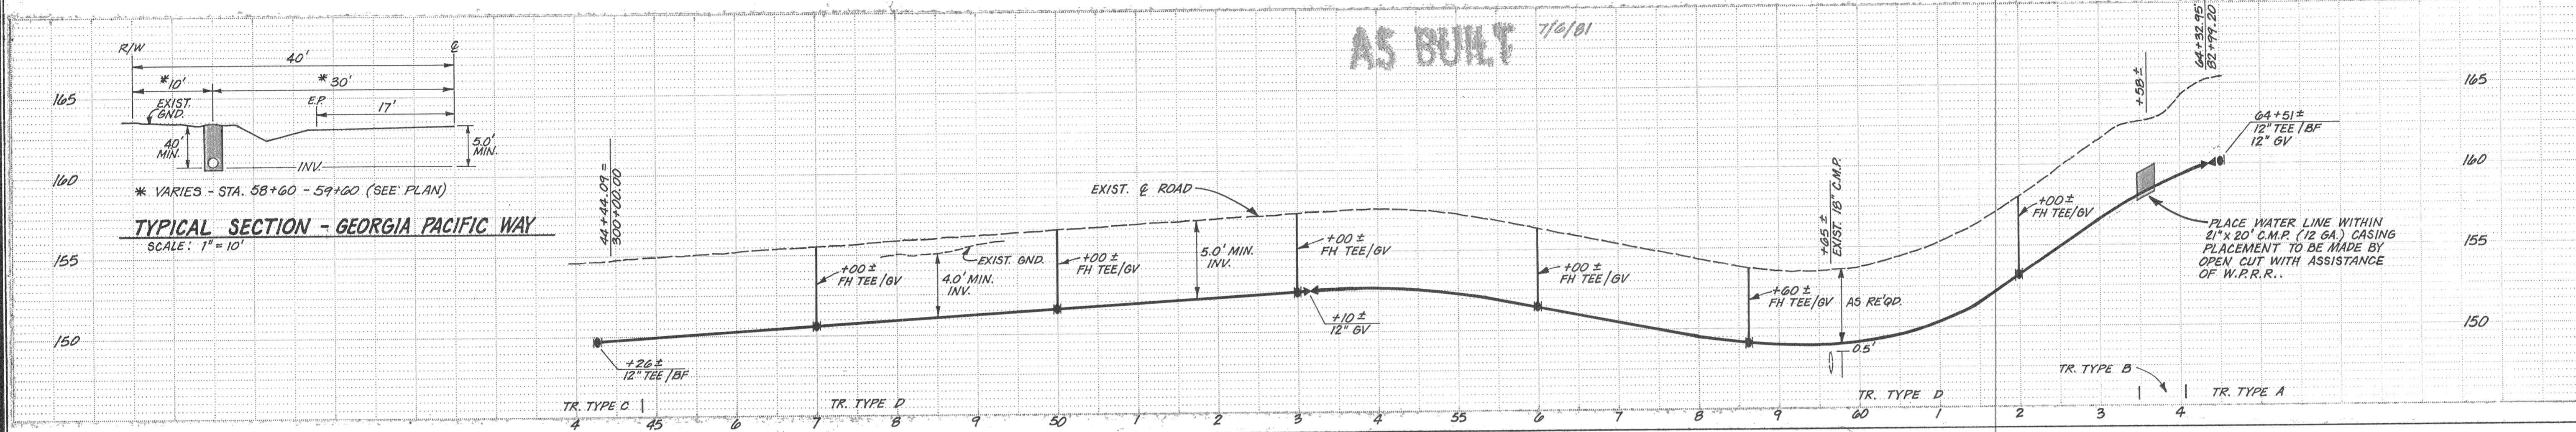


SCALE:
 Horiz. 1" = 100'
 Vert. 1" = 5'

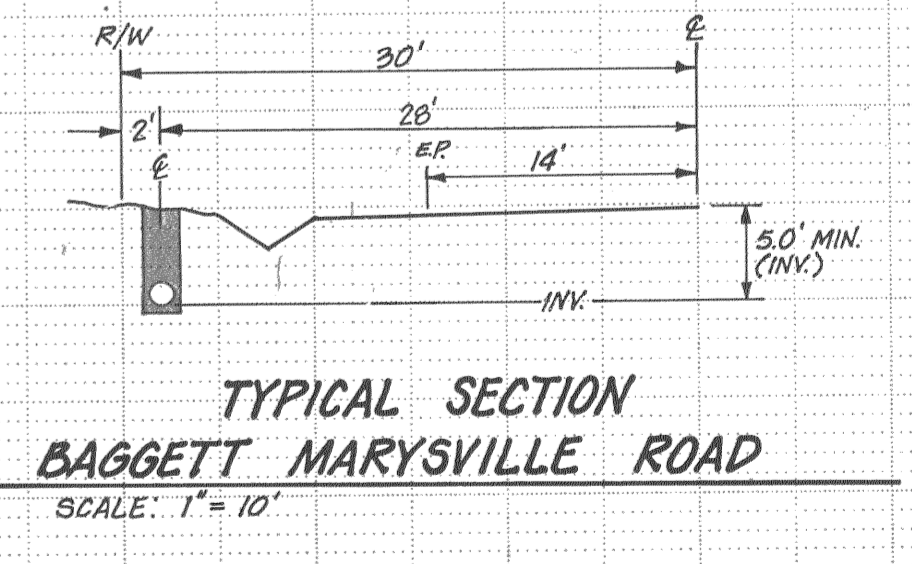


SCALE:
 Horiz. 1" = 100'
 Vert. 1" = 5'

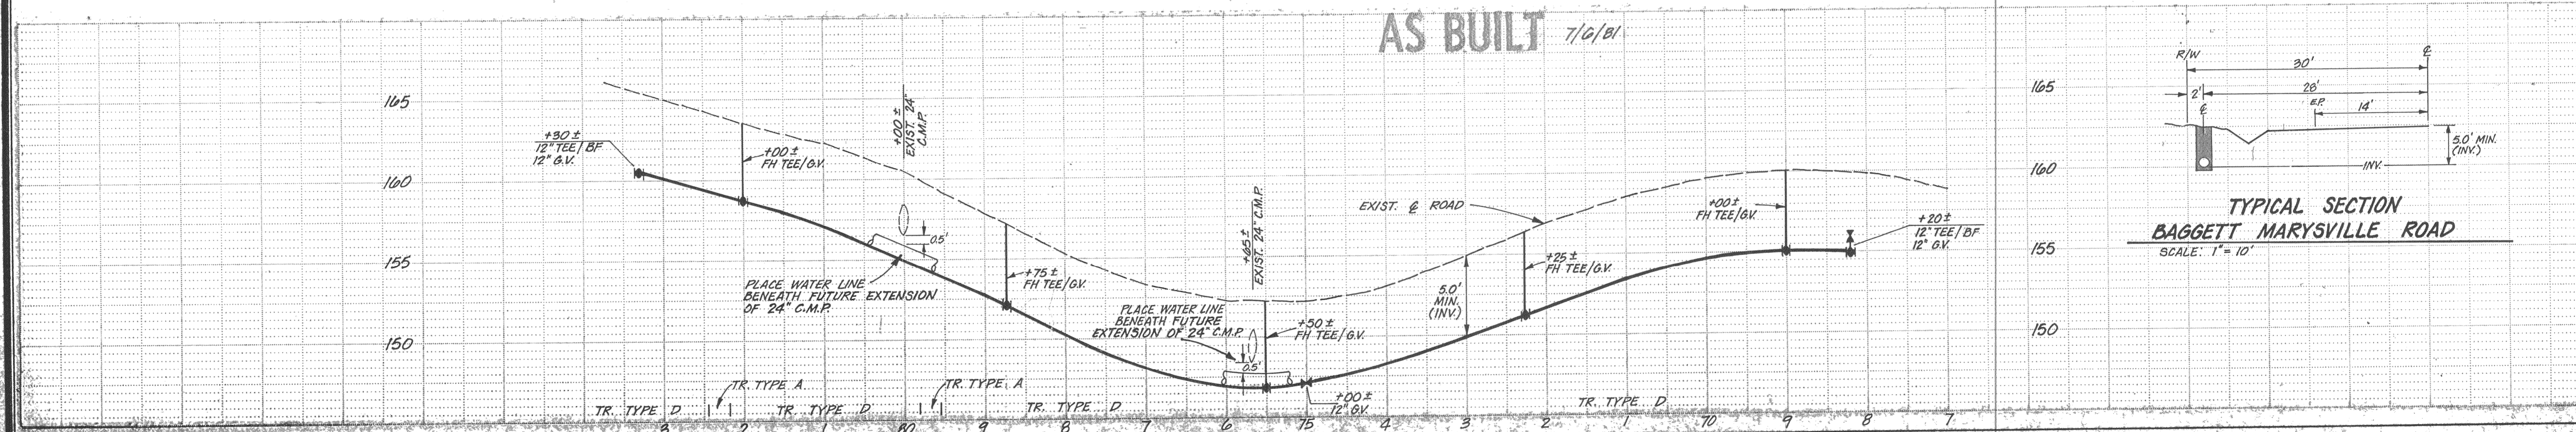

COOK ASSOCIATES
ENGINEERING CONSULTANTS
 2060 PARK AVENUE, OROVILLE, CALIFORNIA 95965

CITY OF OROVILLE
 Industrial Unit No. 2
 E.D.A. PROJECT NO. 07-01-02169
 C.C.O.#3 - 12" WATER LINE EXTENSION @
 Georgia Pacific Way & Baggett Marysville Road

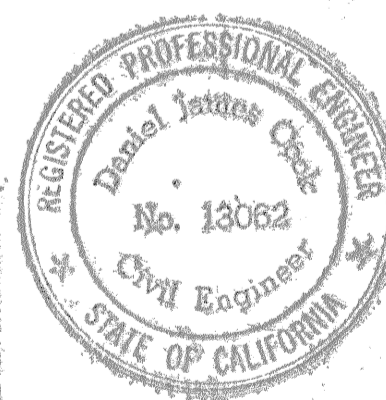

REVISION	DATE

P. KIMBRELL 12/80
 DRAWN DATE
 R.J. COOK 12/80
 APPROVED DATE
 A-361
 FILE NO.
 SHEET NO.
 1
 OF 1 SHEETS
 JOB NO.
 80-163