


*REVISED STA. 8+25
4" SVC. LAT. 1.4' DIA.*

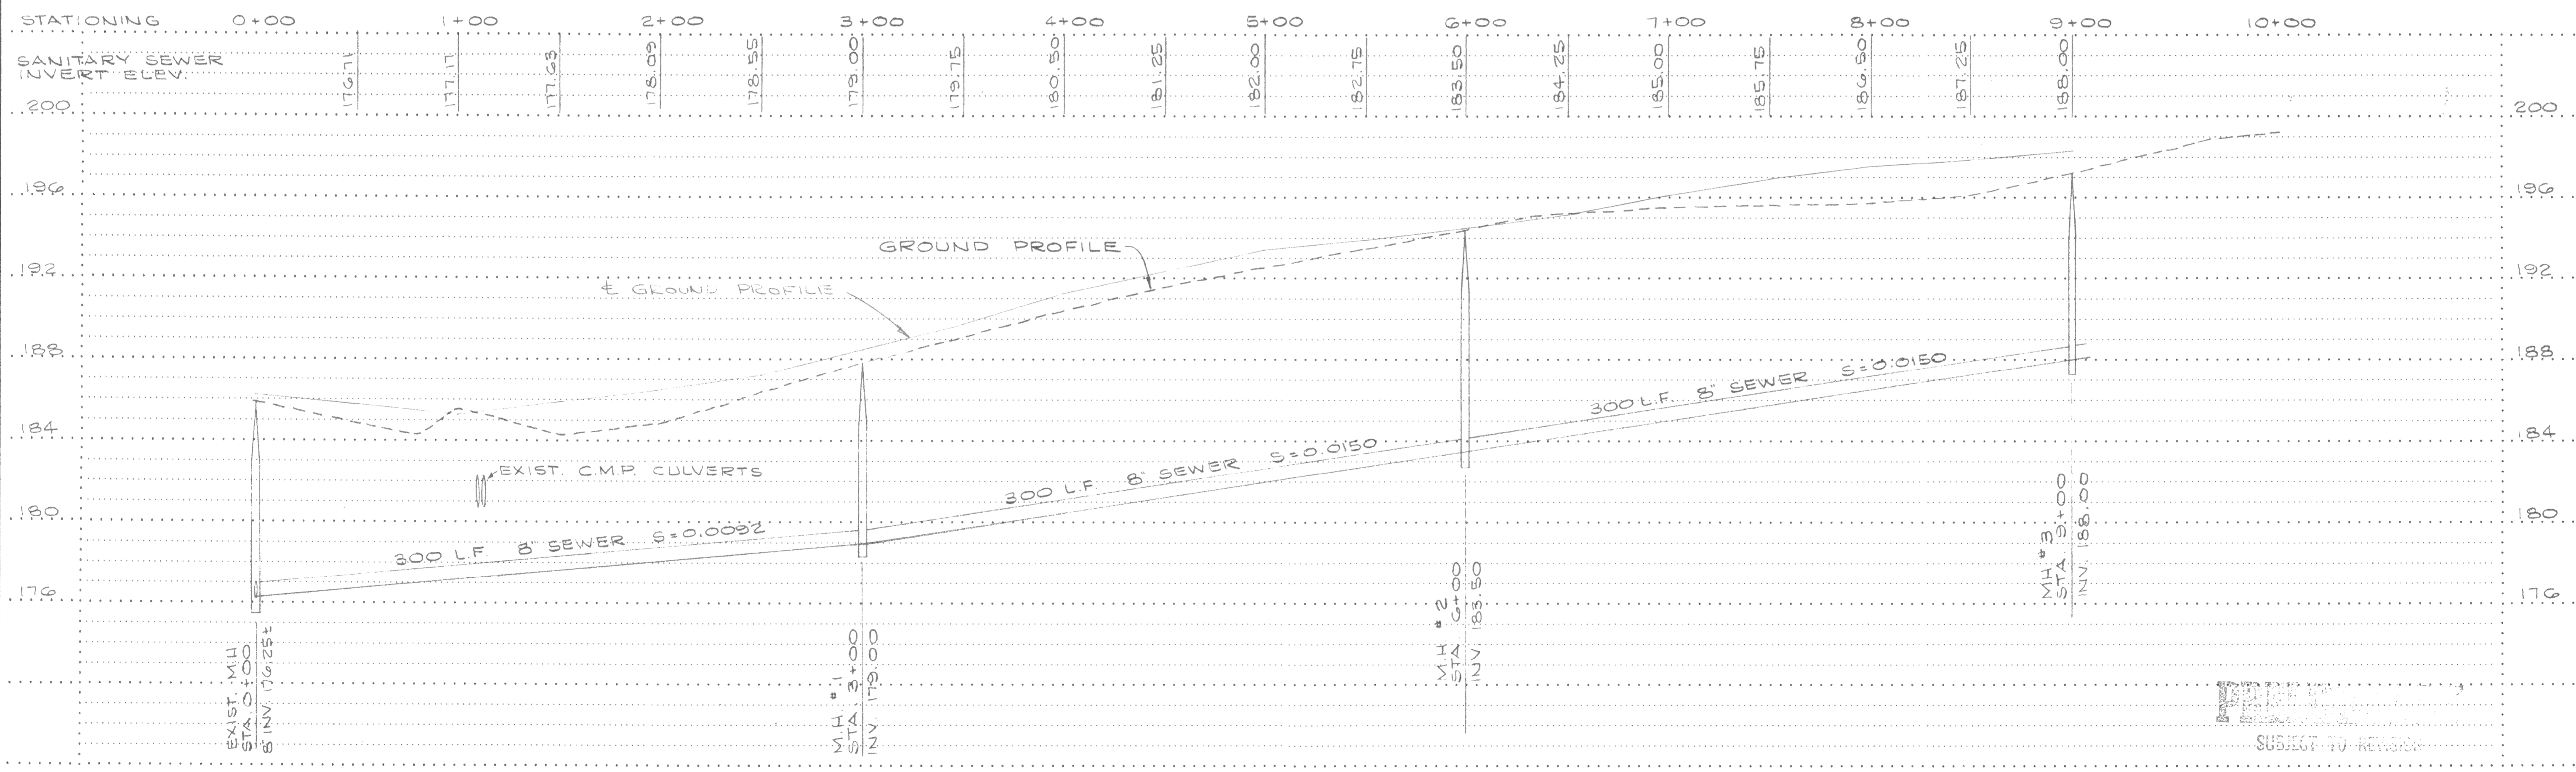

Designed	ECR	Approved	
Drawn	ECR	Date	AUGUST, 1988
Checked	WJD		

rolls, anderson & rolls
CIVIL ENGINEERS
965 FIR STREET · CHICO, CALIFORNIA 95928 · TELEPHONE 916 895-1422

THERMALITO IRRIGATION DISTRICT
20TH STREET SEWER EXTENSION

Drawing No.	1 OF 2
Job No.	86130