


# CITY OF OROVILLE

## SANITARY SEWER REPLACEMENT PROJECT

*Baldwin Avenue and Spencer Avenue  
Robinson Street (Additive Alternate)  
Huntoon Street (Additive Alternate)*

**GENERAL NOTES**

1. UTILITY LOCATIONS ARE APPROXIMATE, CONTRACTOR IS RESPONSIBLE FOR VERIFYING EXACT UTILITY LOCATIONS.
2. PAVEMENT SHALL BE SAWCUT FOR FINAL PATCHING.
3. CONTRACTOR IS TO OBTAIN THE REQUIRED PERMIT FROM THE DIVISION OF OCCUPATIONAL SAFETY AND HEALTH BEFORE CONSTRUCTING TRENCHES OR EXCAVATIONS 5 FEET DEEP OR MORE. A COPY OF THIS PERMIT MUST BE SUPPLIED TO THE ENGINEER PRIOR TO COMMENCING WORK.

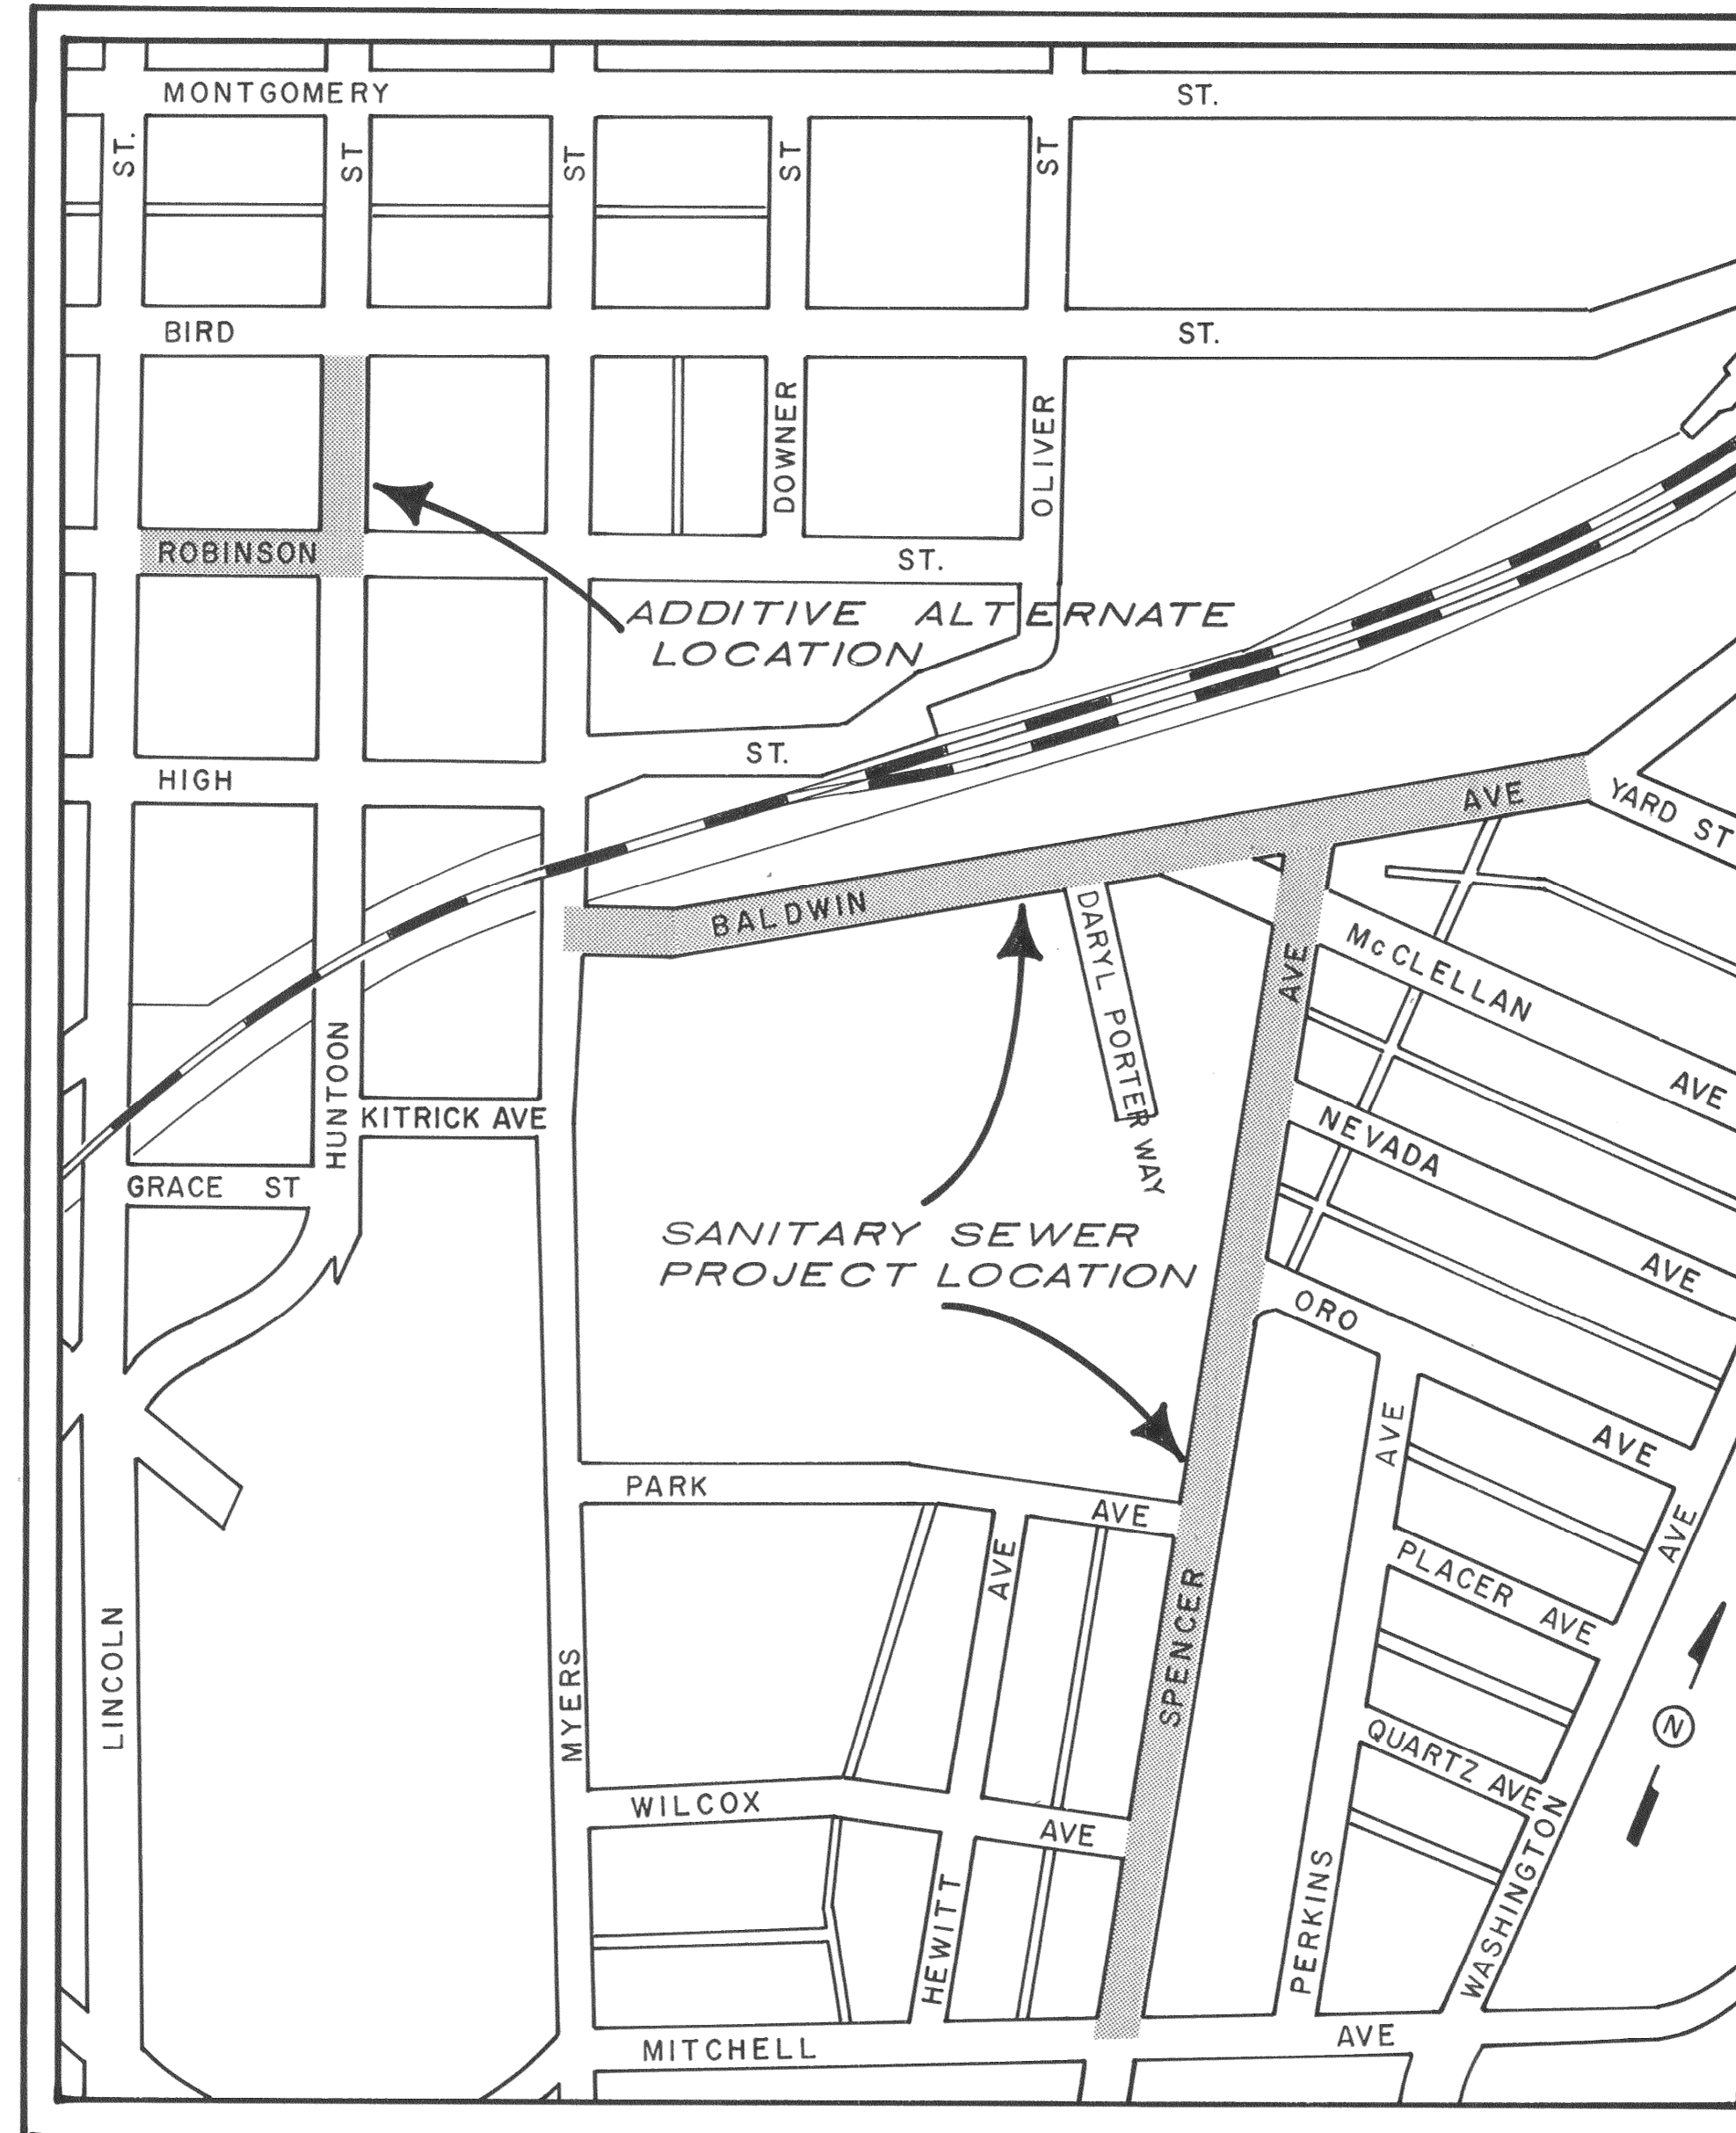


LOCATION MAP  
N.T.S.

SHEET NO.	SHEET INDEX
1	TITLE SHEET
2 - 4	BALDWIN AVENUE
5 - 8	SPENCER AVENUE
9	ROBINSON STREET (Additive Alternate)
10	HUNTOON STREET (Additive Alternate)

APPLICABLE CITY STANDARDS AND DETAILS  
(SEE SPECIFICATION BOOK)

1. SS-01 HOUSE SERVICE CONNECTION TO SANITARY SEWER
2. SS-02 SANITARY SEWER MANHOLE
3. SS-05 STANDARD SANITARY SEWER MANHOLE AND COVER FOR STREET INSTALLATIONS
4. SS-06 SANITARY SEWERS - FLUSHING BRANCH

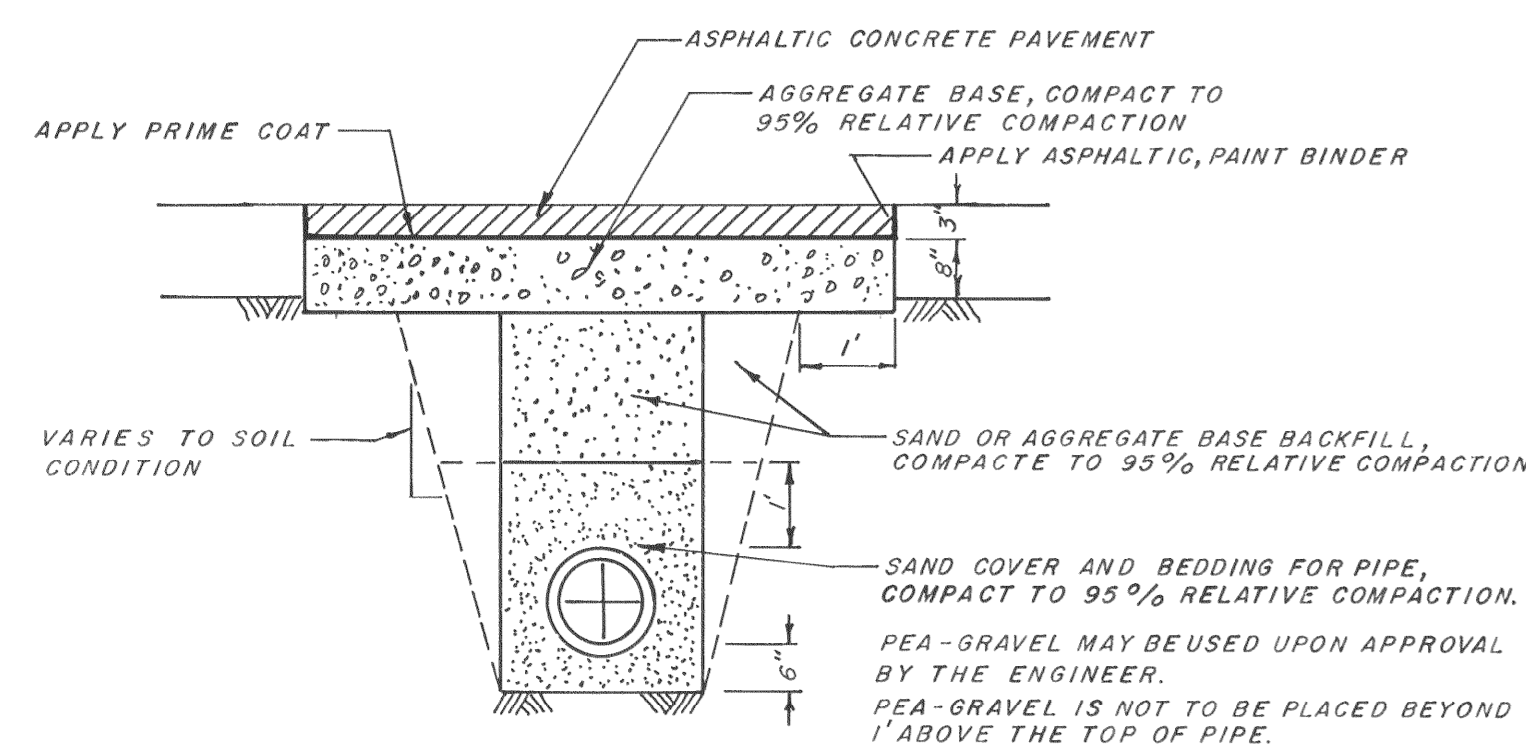

TYPICAL PAVEMENT REPLACEMENT  
AND  
TRENCH DETAIL  
N.T.S.

		FIELD BOOK	DRAWN	APPROVED	CITY OF OROVILLE PUBLIC WORKS DEPARTMENT	TITLE SHEET	
		ELEVATION DATUM	T.F. DESIGNED		1675 MONTGOMERY ST. OROVILLE, CA 95965 (916) 538-2420	SANITARY SEWER REPLACEMENT PROJECT BALDWIN AVENUE AND SPENCER AVENUE ROBINSON STREET (ADDITIVE ALTERNATE) HUNTOON STREET (ADDITIVE ALTERNATE)	SHEET
			CHECKED				1 OF 10
DATE NO.	REVISION	BY APP'D	SCALE				SHEETS
				DIRECTOR PUBLIC WORKS R.C.E. 41977 DATE		JOB NO.	