


CITY OF OROVILLE

SANITARY SEWER REPLACEMENT PROJECT

Lincoln Street and Huntoon Street

GENERAL NOTES

1. All materials and construction shall be in strict conformance with requirements of the City of Oroville, and as set forth in specifications and as shown on these plans.
2. Approval of the City of Oroville representative is required on completed work prior to backfilling trenches. Work done without such approval shall be done at the Contractor's risk. Such approval, when given shall not relieve the Contractor from the responsibility of performing the work in an acceptable manner.
3. The types, locations, sizes and/or depths of existing underground utilities as shown on these improvement plans were obtained from sources of varying reliability. The Contractor is cautioned that only actual excavation will reveal the number, types, extent, sizes, location and depth of such underground utilities. However, the City of Oroville can assume no responsibility for the completeness or accuracy of its delineation of such underground utilities nor for the existence of other buried objects or utilities which may be encountered, but which are not shown on these drawings.
4. The Contractor is hereby notified that prior to commencing construction, he is responsible for contacting the utility companies involved and verifying at the Construction Site the locations of all utilities as shown on these improvement plans, or discovered in the field. Contractor shall notify Underground Service Alert (PH. 800-642-2444) 48 hours in advance of any work.
5. The Contractor shall remove all obstructions, both above the ground and underground, except as indicated on the plans, as necessary for the construction of the proposed improvements.
6. The Contractor shall be solely and completely responsible for condition of premises on which the work is performed and for safety of all persons and property on the site, both during and outside of normal working hours, until such work is accepted by the owner.
7. Sufficient equipment shall be available to provide dust control at all times during construction operations. Areas surrounding the work shall be kept clean and returned to original conditions upon completion of this contract.
8. The Contractor shall, at all times, coordinate his work with that of others on the site.
9. The Contractor shall provide construction area traffic control devices as per section 12 of the State Standard Specifications.
10. All salvaged material shall become the property of the Contractor unless otherwise noted.
11. The Contractor shall be responsible for the protection of all existing monuments and other survey markers during construction. All such monuments and markers destroyed during construction shall be replaced at Contractor's expense.
12. The Contractor shall obtain an Encroachment Permit from the City of Oroville prior to beginning any work within the right-of-way.
13. No person shall enter a trench or excavation 5 feet deep or more unless protected with a system of shoring, sloping or benching, or equivalent alternate. The Contractor shall be responsible for complying with all requirements of the Division of Occupational Safety and Health, to include obtaining any necessary permits.
14. At the completion of work each day, the Contractor shall secure the job site by backfilling or steel plating any open trenches, method subject to approval by the Engineer, and ensuring that the proper barricades and/or warning devices are placed where needed.

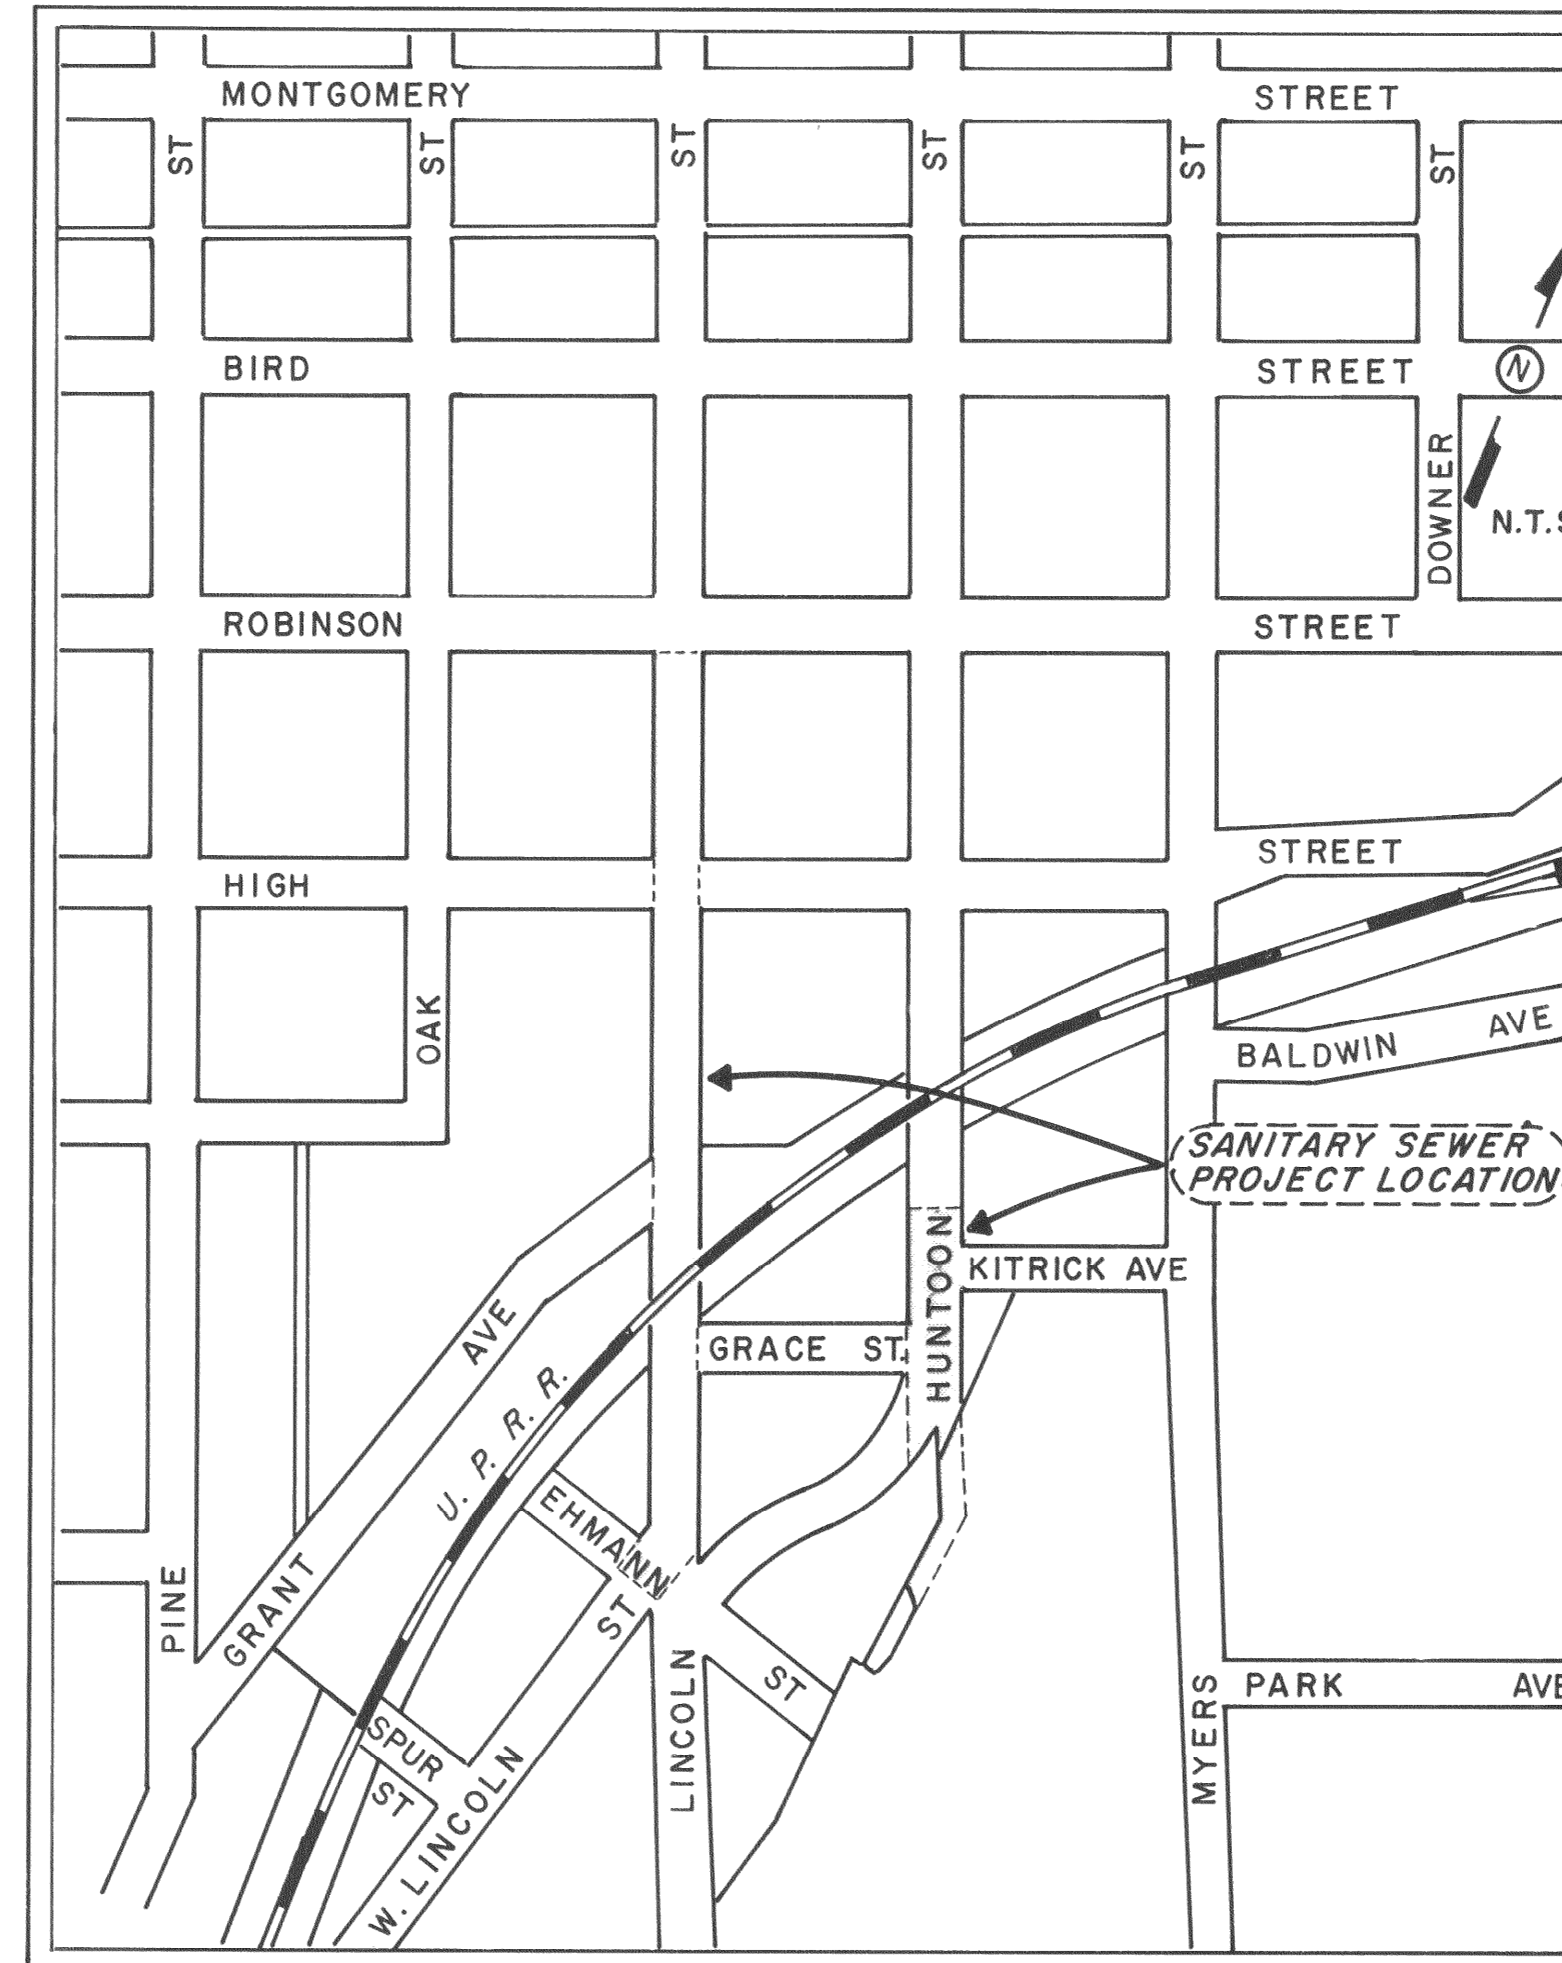

LOCATION MAP

APPLICABLE CITY STANDARDS AND DETAILS

(SEE SPECIFICATION BOOK)

1. ST-34 STANDARD PAVEMENT REPLACEMENT DETAILS
2. SS-01 HOUSE SERVICE CONNECTION TO SANITARY SEWER
3. SS-02 SANITARY SEWER MANHOLE
4. SS-03 STANDARD DROP MANHOLE FOR SANITARY SEWER
5. SS-06 SANITARY SEWERS - FLUSHING BRANCH

		FIELD BOOK	DRAWN T.F.	APPROVED <i>Michael</i>	CITY OF OROVILLE PUBLIC WORKS DEPARTMENT	TITLE SHEET	SHEET 1 OF 4
		ELEVATION DATUM	DESIGNED J.J.	No. C 041977 EXP 3/31/92 CIVIL	1675 MONTGOMERY ST. OROVILLE, CA 95965 (916) 538-2420	SANITARY SEWER REPLACEMENT PROJECT	
DATE NO.	REVISION	BY APP'D	CHECKED J.J.	5/5/89 DIRECTOR PUBLIC WORKS R.C.E. 4/977 DATE		LINCOLN STREET AND HUNTOON STREET	SHEETS
			SCALE				JOB NO.