



PLAN VIEW  
1" = 50'

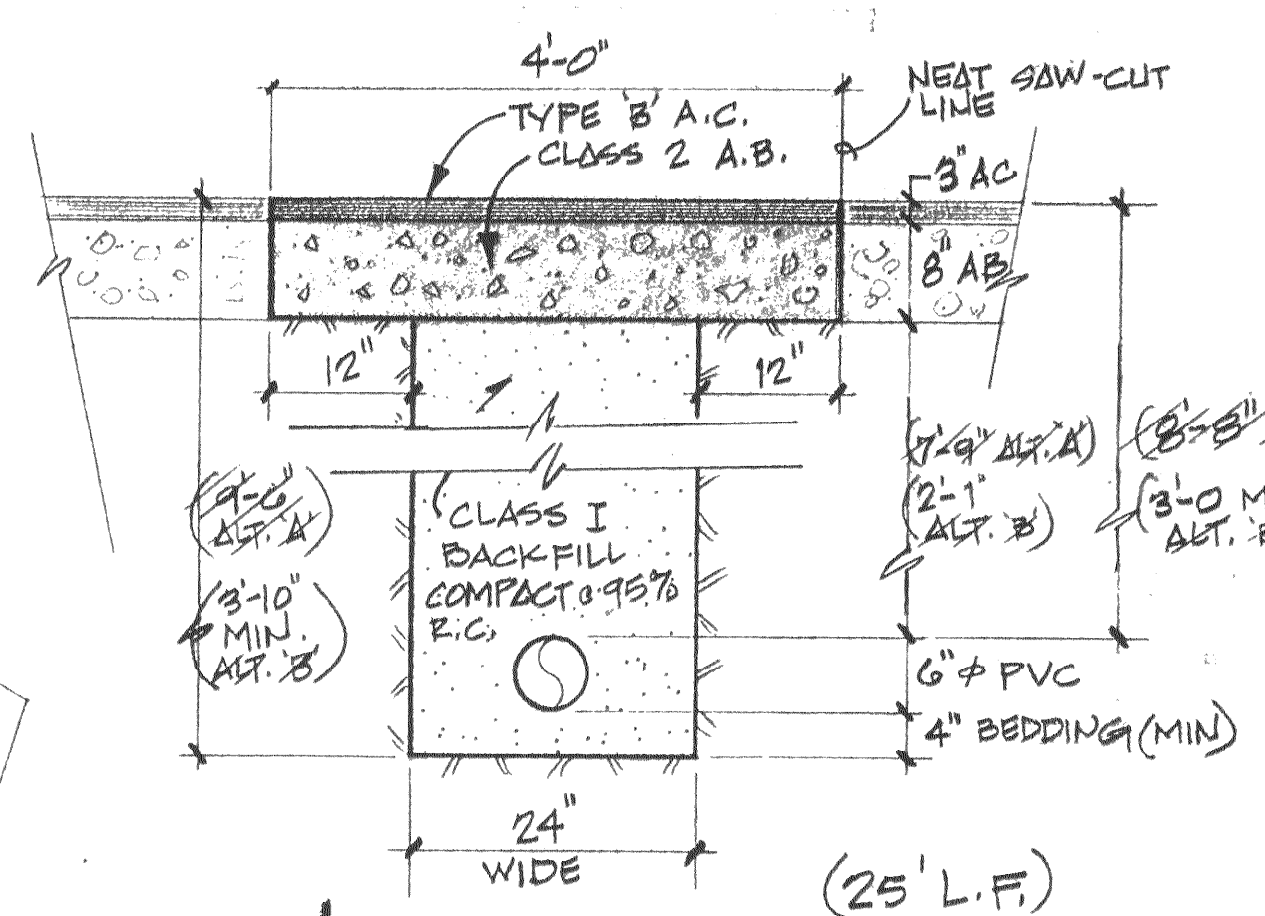


A ACACIA AVE./TRENCH & STREET DETAIL  
1 3/4" = 1'-0"

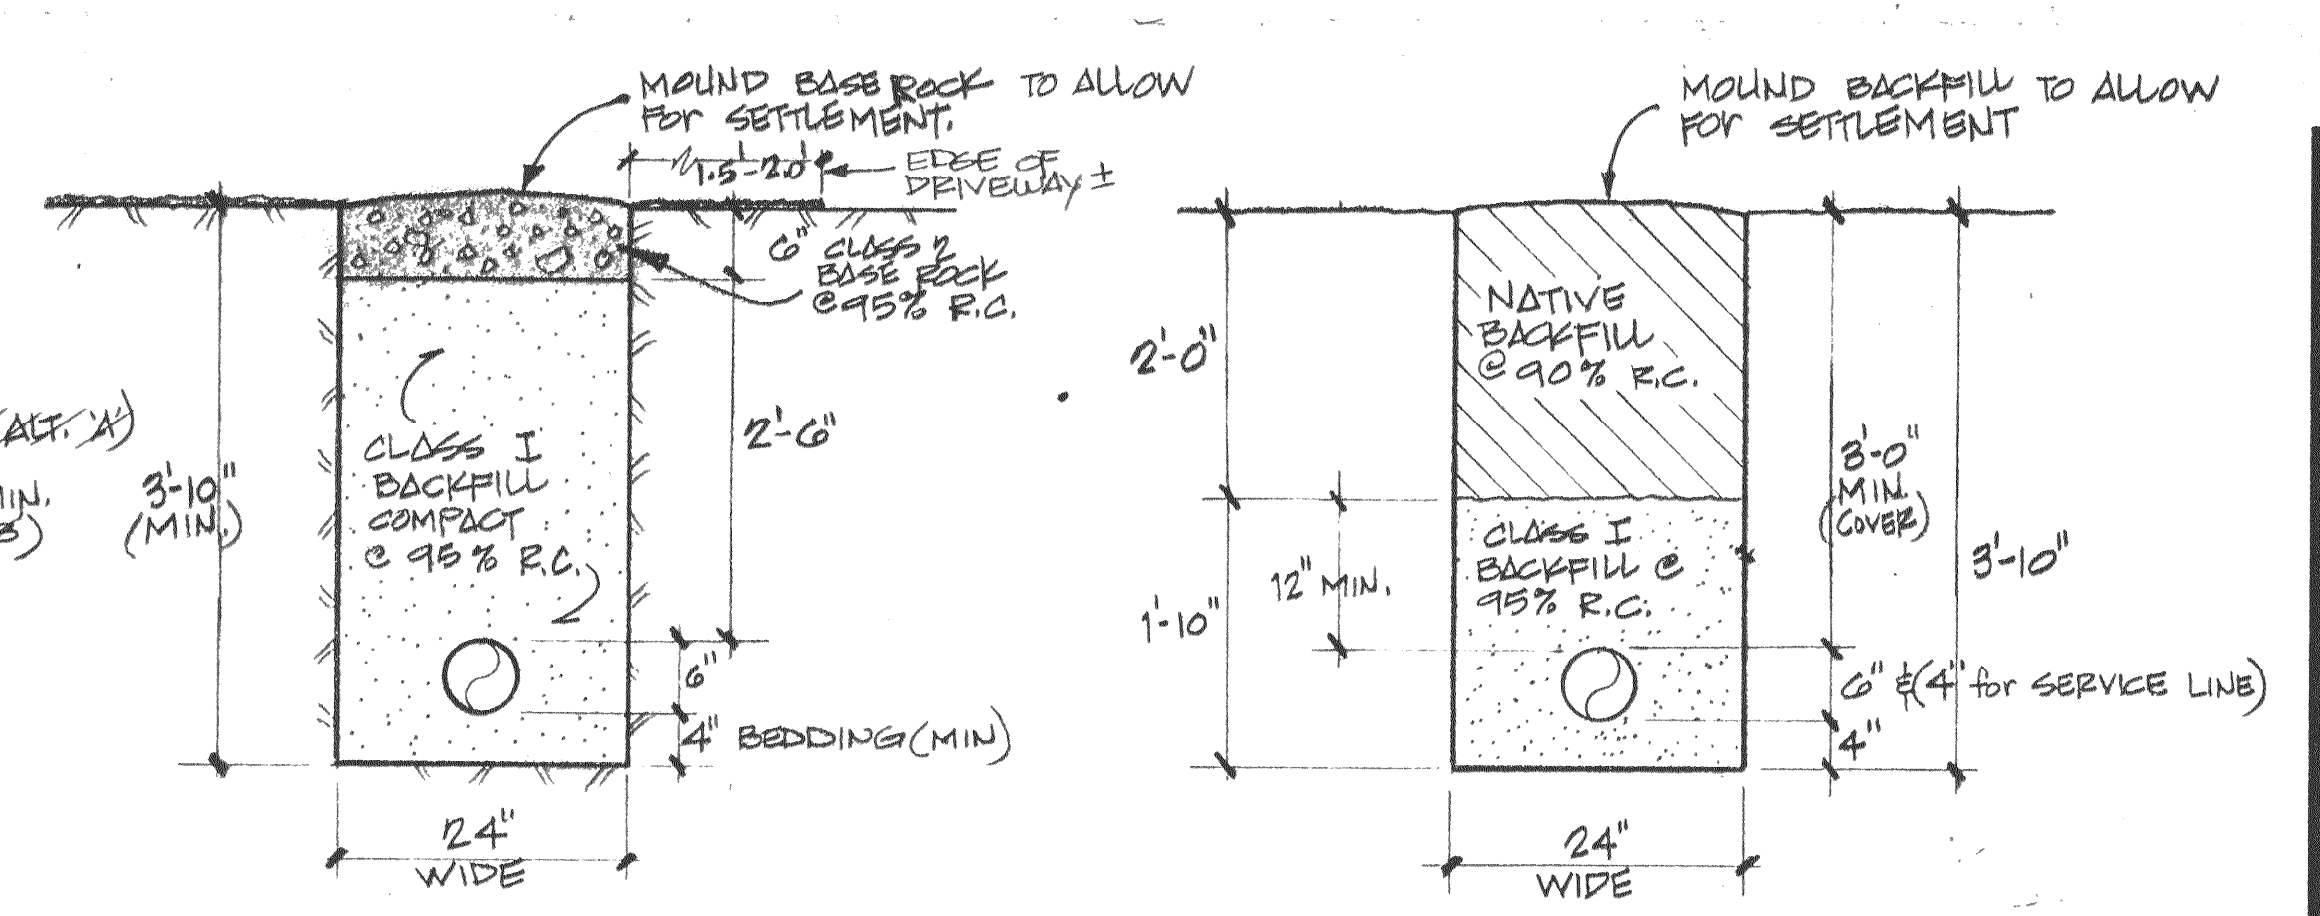


B GRAVEL DRIVE/TRENCH DET.  
1 3/4" = 1'-0"

C TRENCH DETAIL  
1 3/4" = 1'-0"

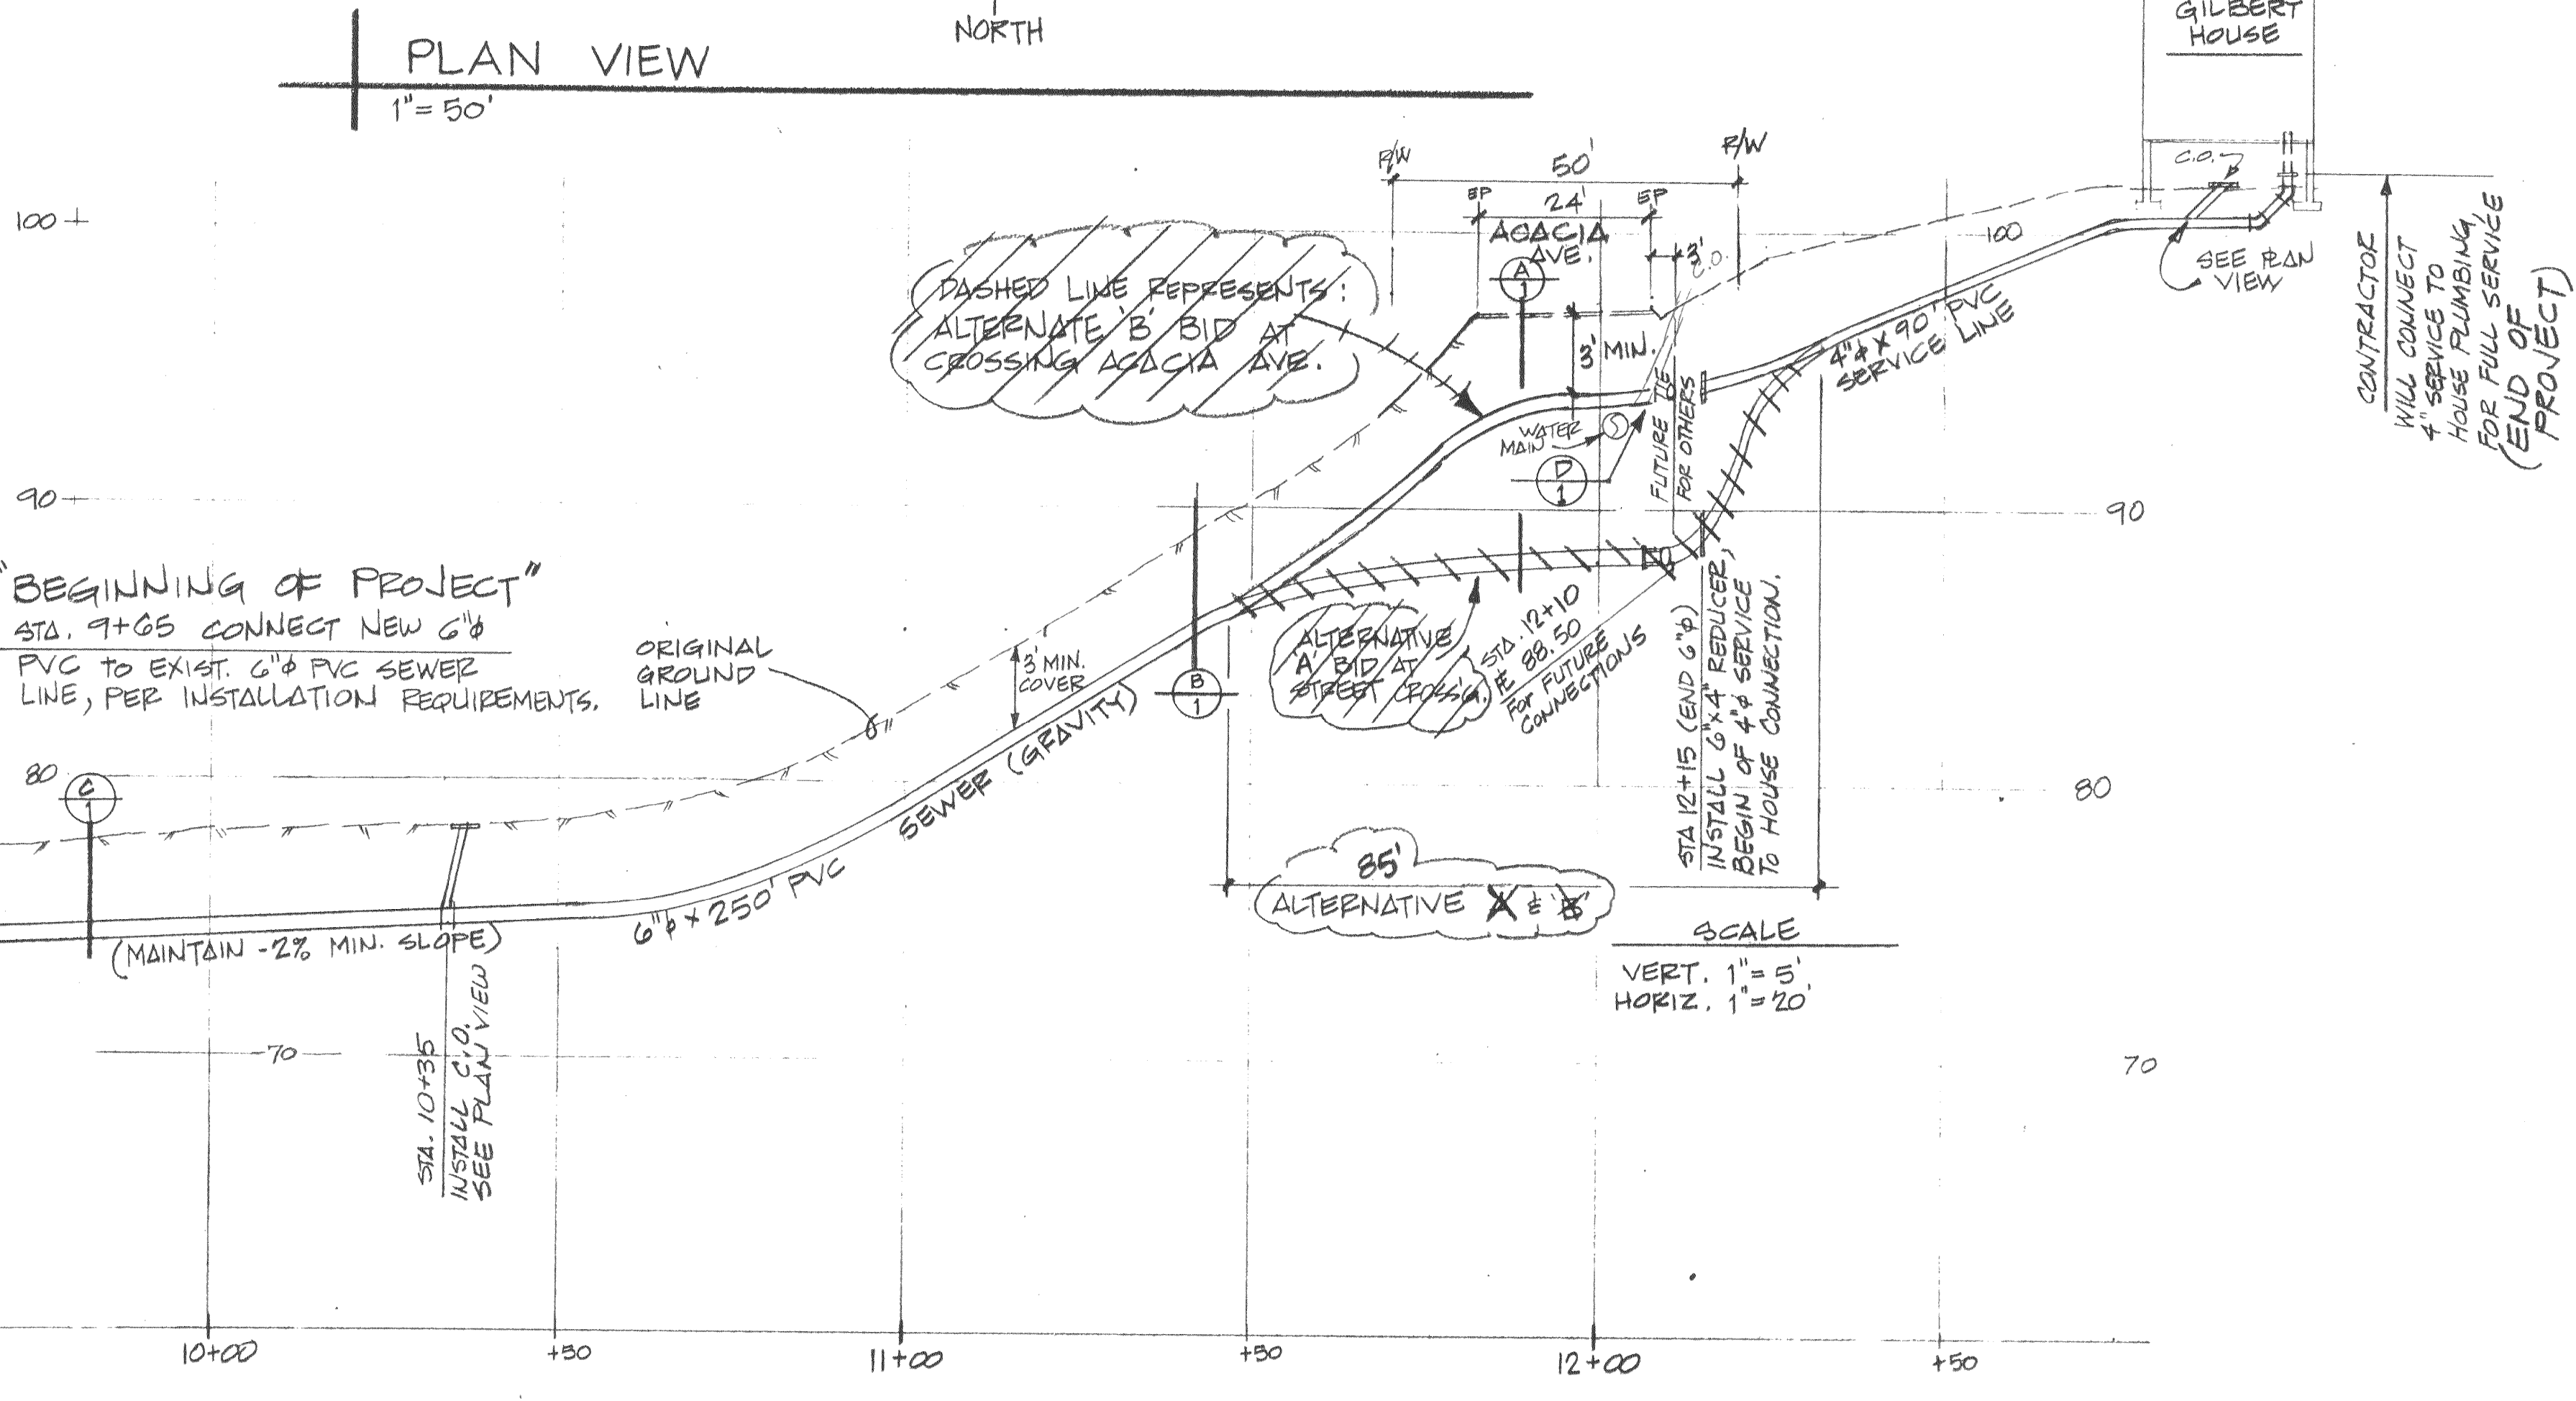


PROFILE  
VERT. 1" = 5'  
HORIZ. 1" = 20'

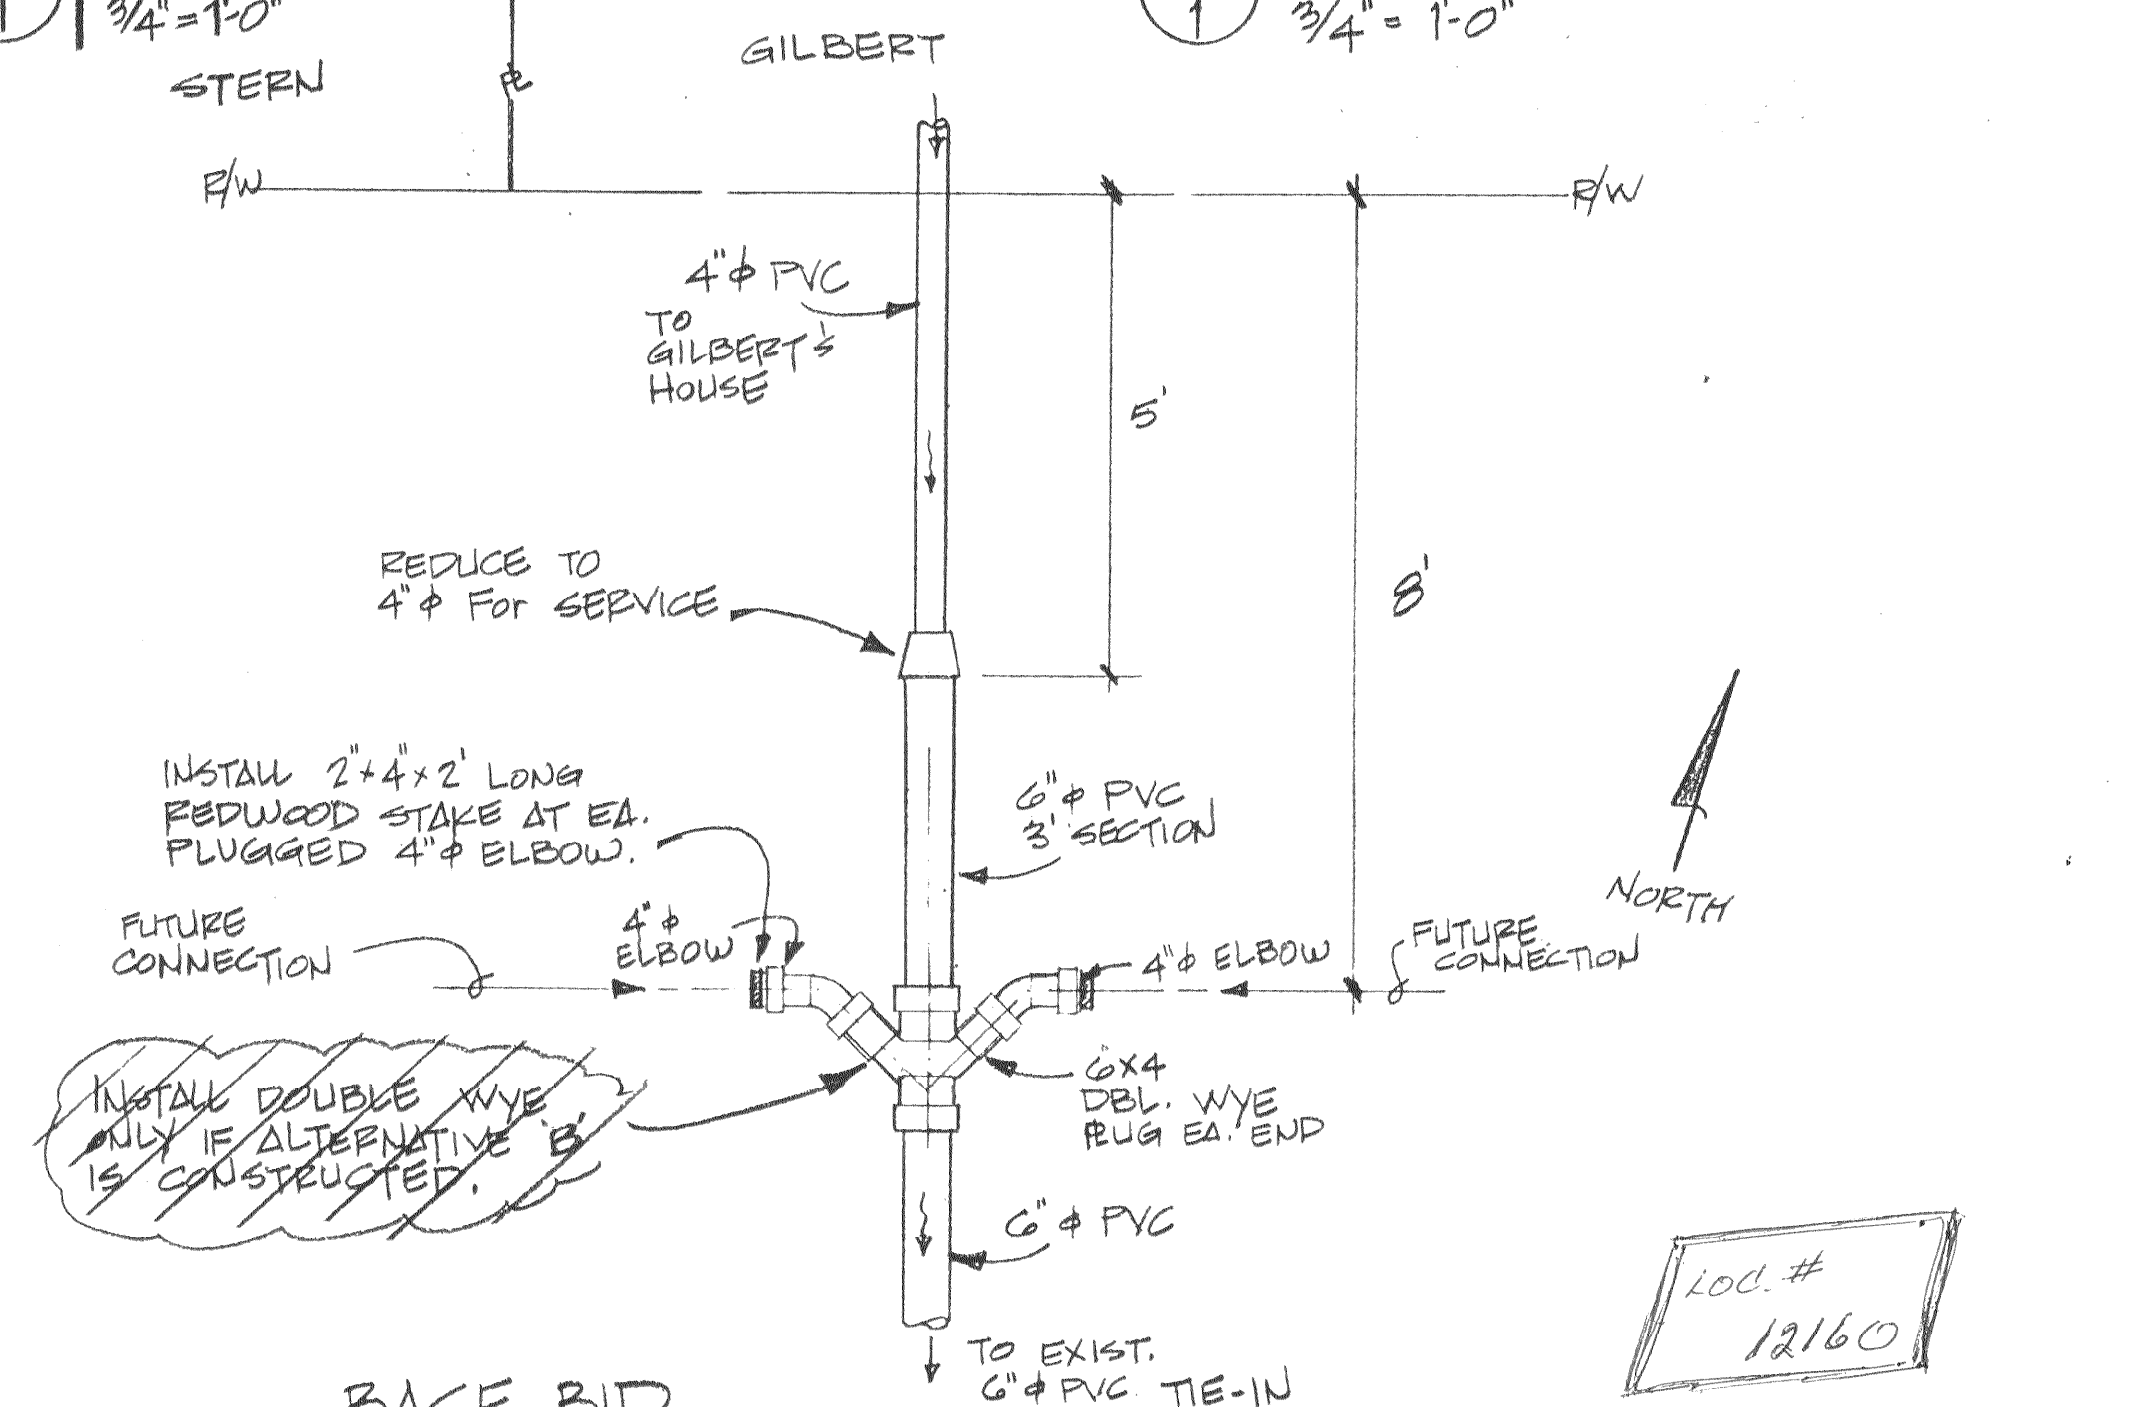

D WYE INSTALLATION DET./FOR FUTURE CONNECTIONS  
1 1" = 2'

NOTE:  
CONTRACTOR WILL VERIFY ALL UNDERGROUND UTILITIES BEFORE STARTING TO EXCAVATE.  
CONTRACTOR WILL COORDINATE W/ OWNER FOR ALL NECESSARY PERMITS AND AUTHORIZED PROCEDURES, TO COMPLETE THIS PROJECT.

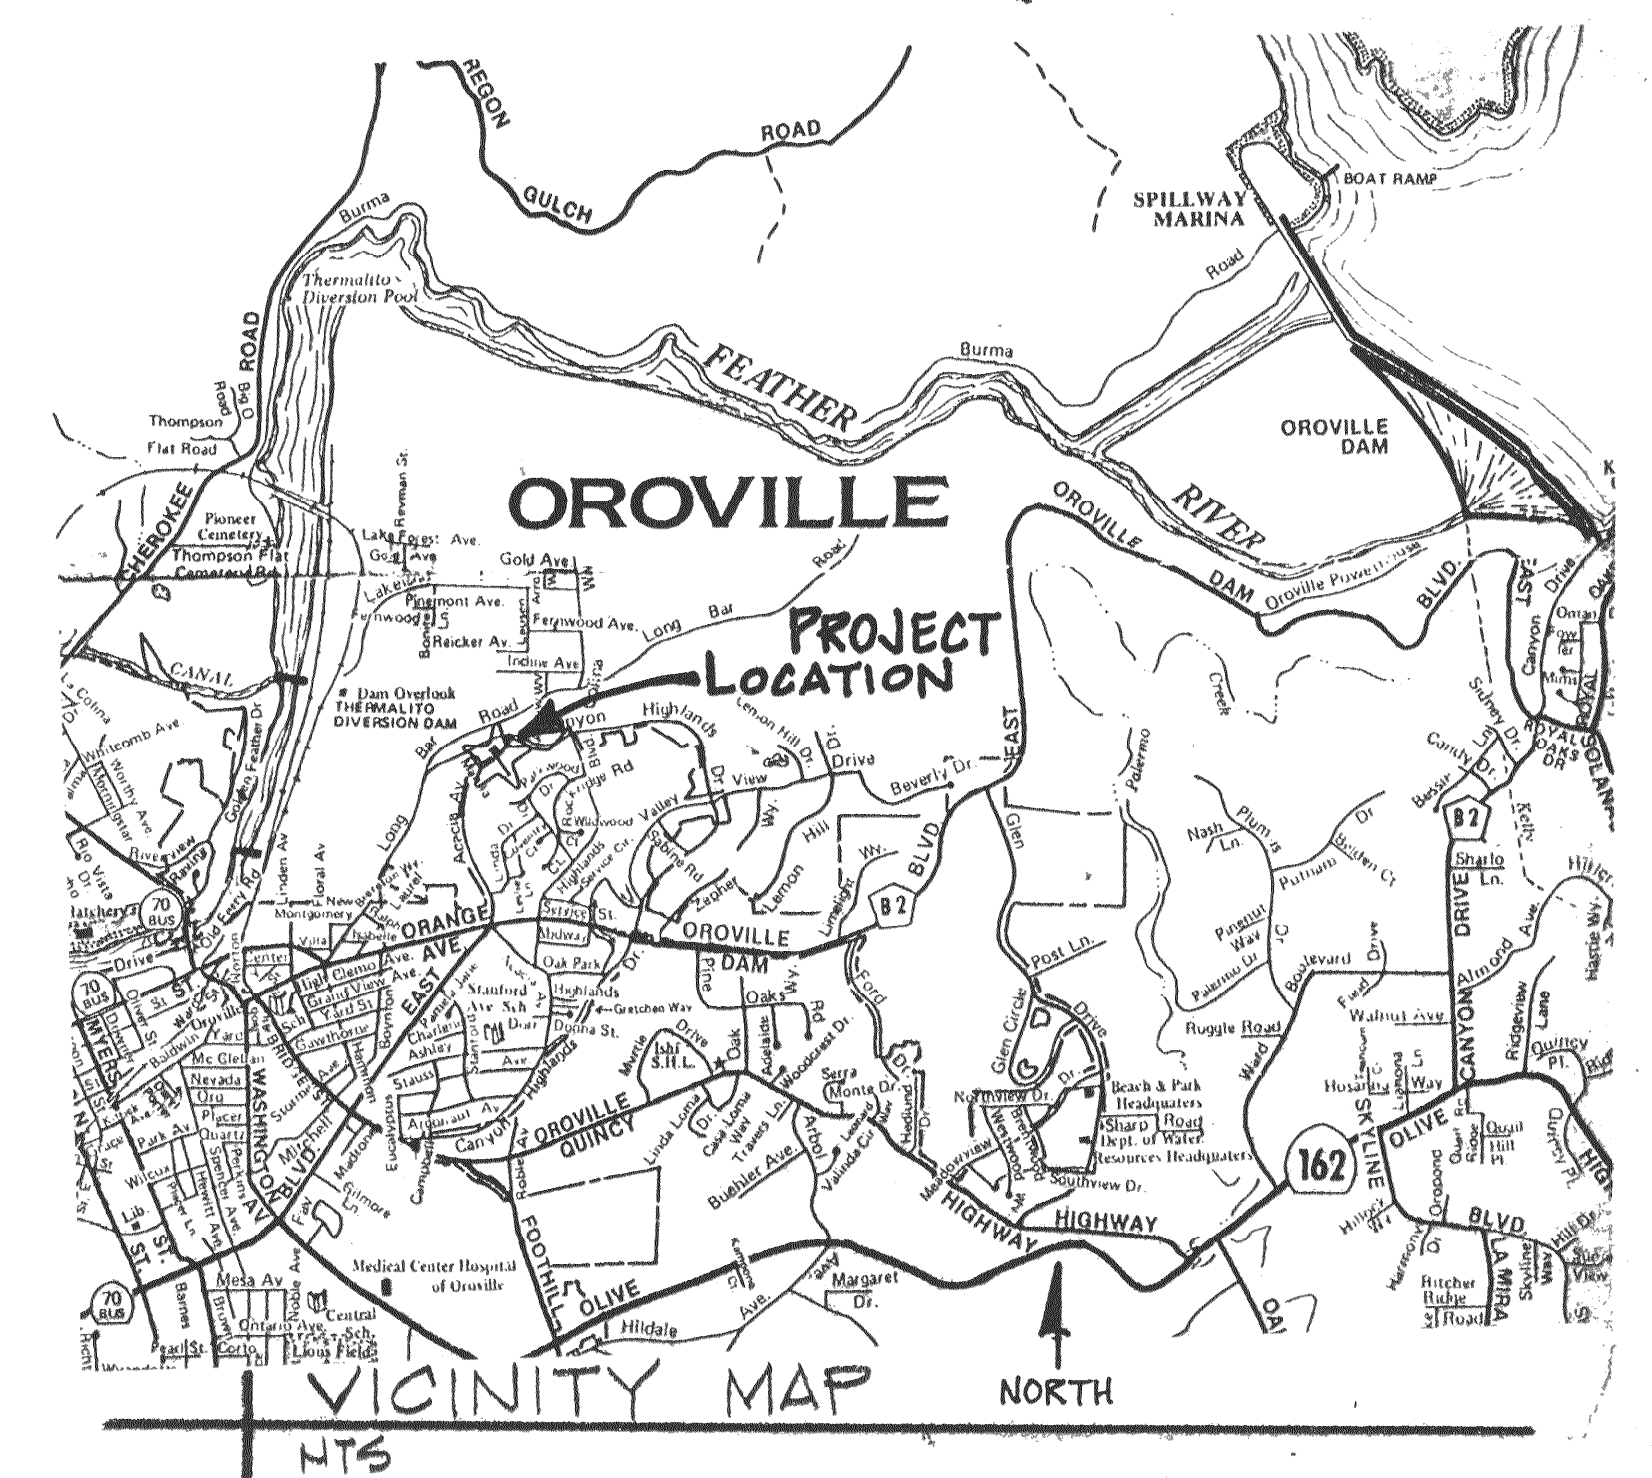

**COOK ASSOCIATES**  
ENGINEERING CONSULTANTS  
2060 PARK AVENUE, OROVILLE, CALIFORNIA 95965

FOR: GEORGE GILBERT (A.P. No. 33-121-03)  
157 ACACIA AVE  
OROVILLE, CA. 95966

PRIVATE SEWER CONNECTIONS  
CONSTRUCTION PLANS

REVISION	DATE
EMISED	12-18-88
DK.	1-5-88
DK.	12-88
DRAWN	DATE
APPROVED	DATE
FILE NO.	
SHEET NO.	1
OF 1 SHTS	
JOB NO.	88086