


THE EXISTENCE AND LOCATION OF ALL UTILITIES SHALL BE VERIFIED BY THE CONTRACTOR.


SCALE  
 HORIZ: 1" = 50'  
 VERT: 1" = 5'

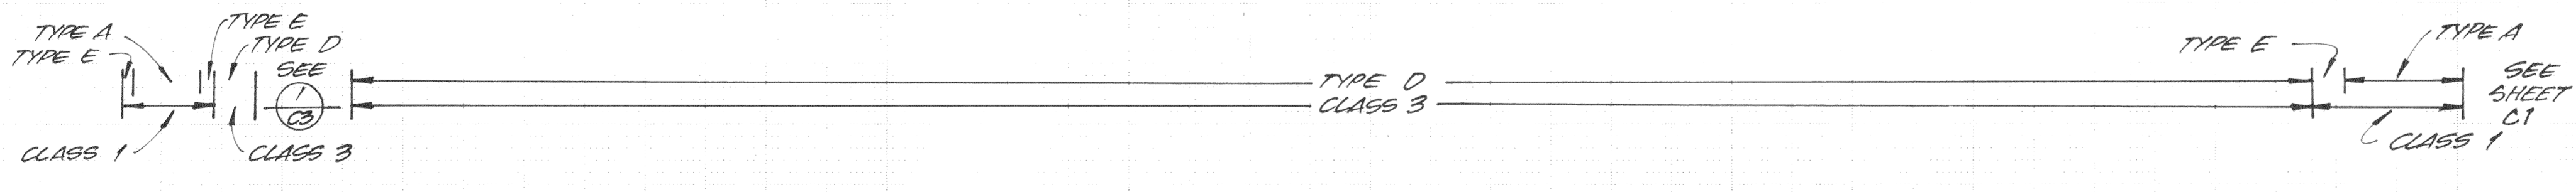

**BASE BID**

**COOK ASSOCIATES**  
 ENGINEERING CONSULTANTS  
 2060 PARK AVENUE, OROVILLE, CALIFORNIA 95965

CITY OF OROVILLE  
 SANITARY SEWER EXTENSION  
 INDUSTRIAL UNIT No. 2  
 KOPPERS EASEMENT

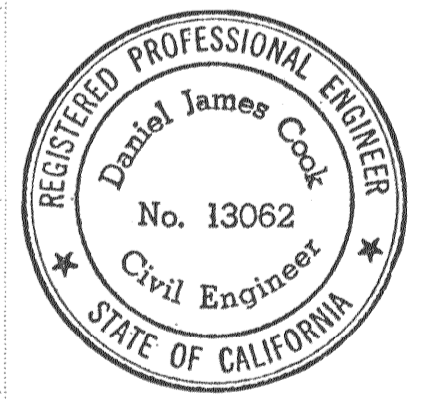

REVISION	DATE
DRAWN DATE	
APPROVED DATE	
A-486	
FILE NO.	
SHEET NO.	
<b>4</b>	
OF 12 SHEETS	