





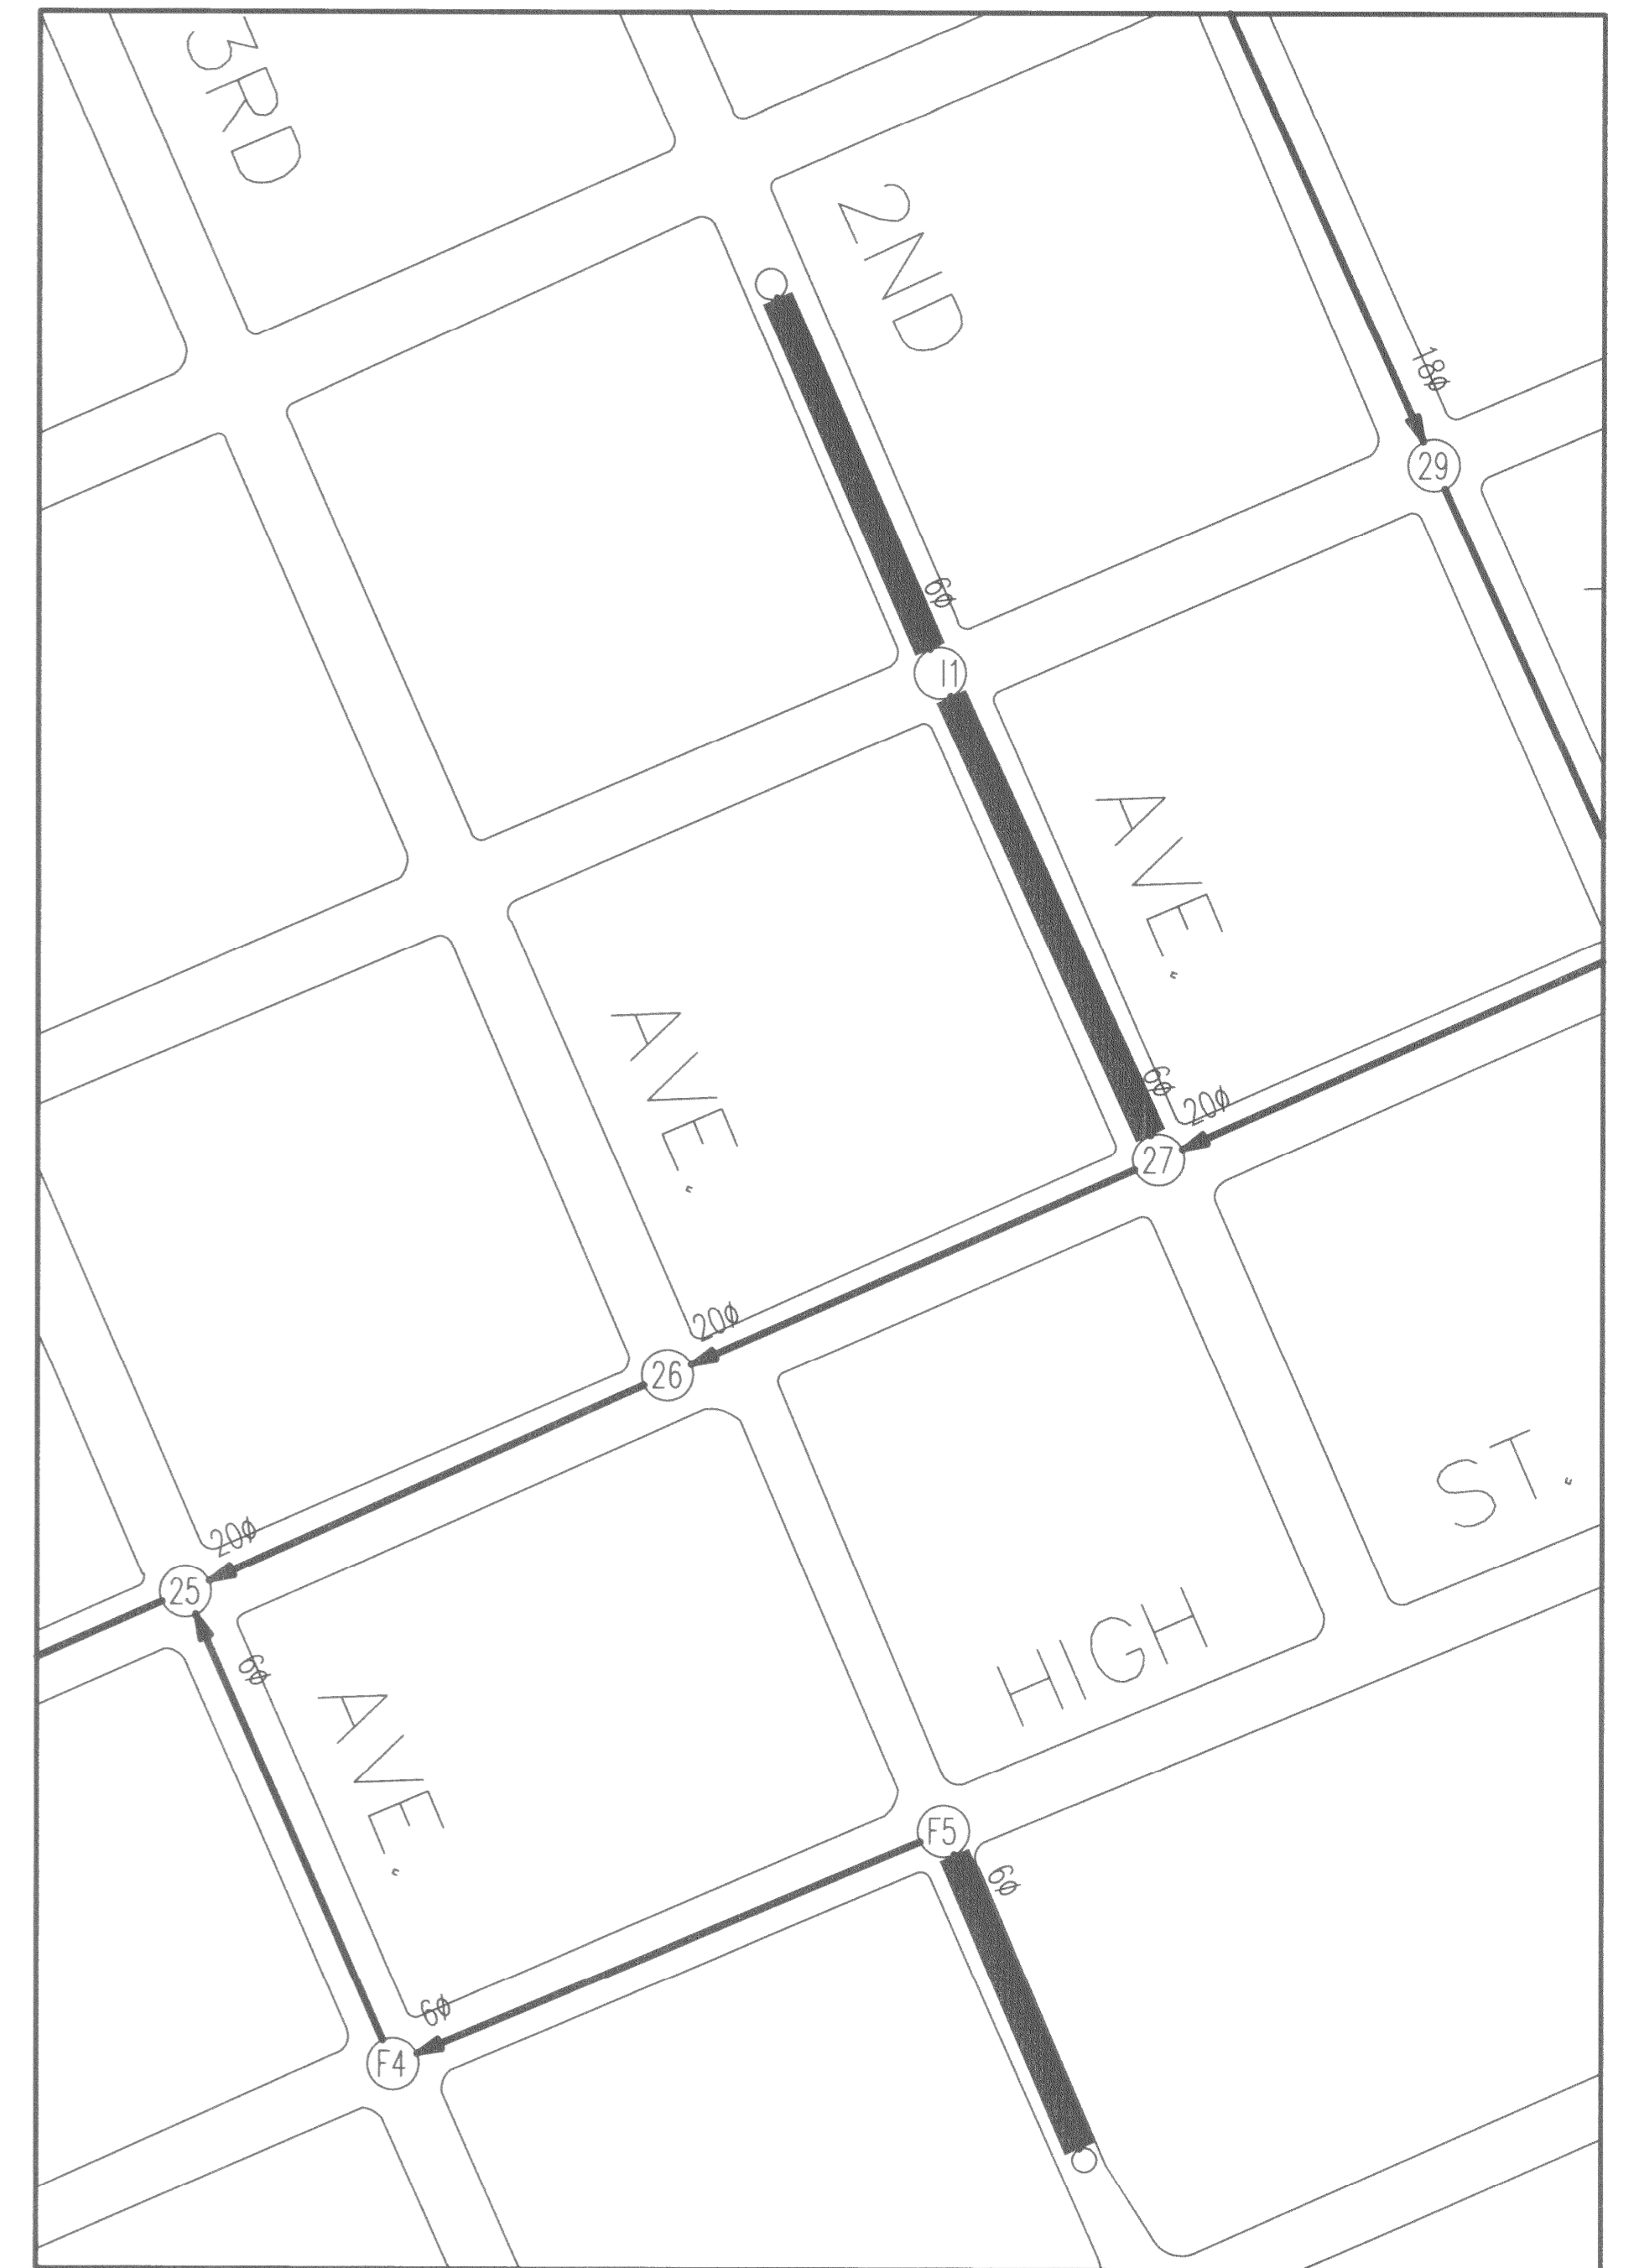

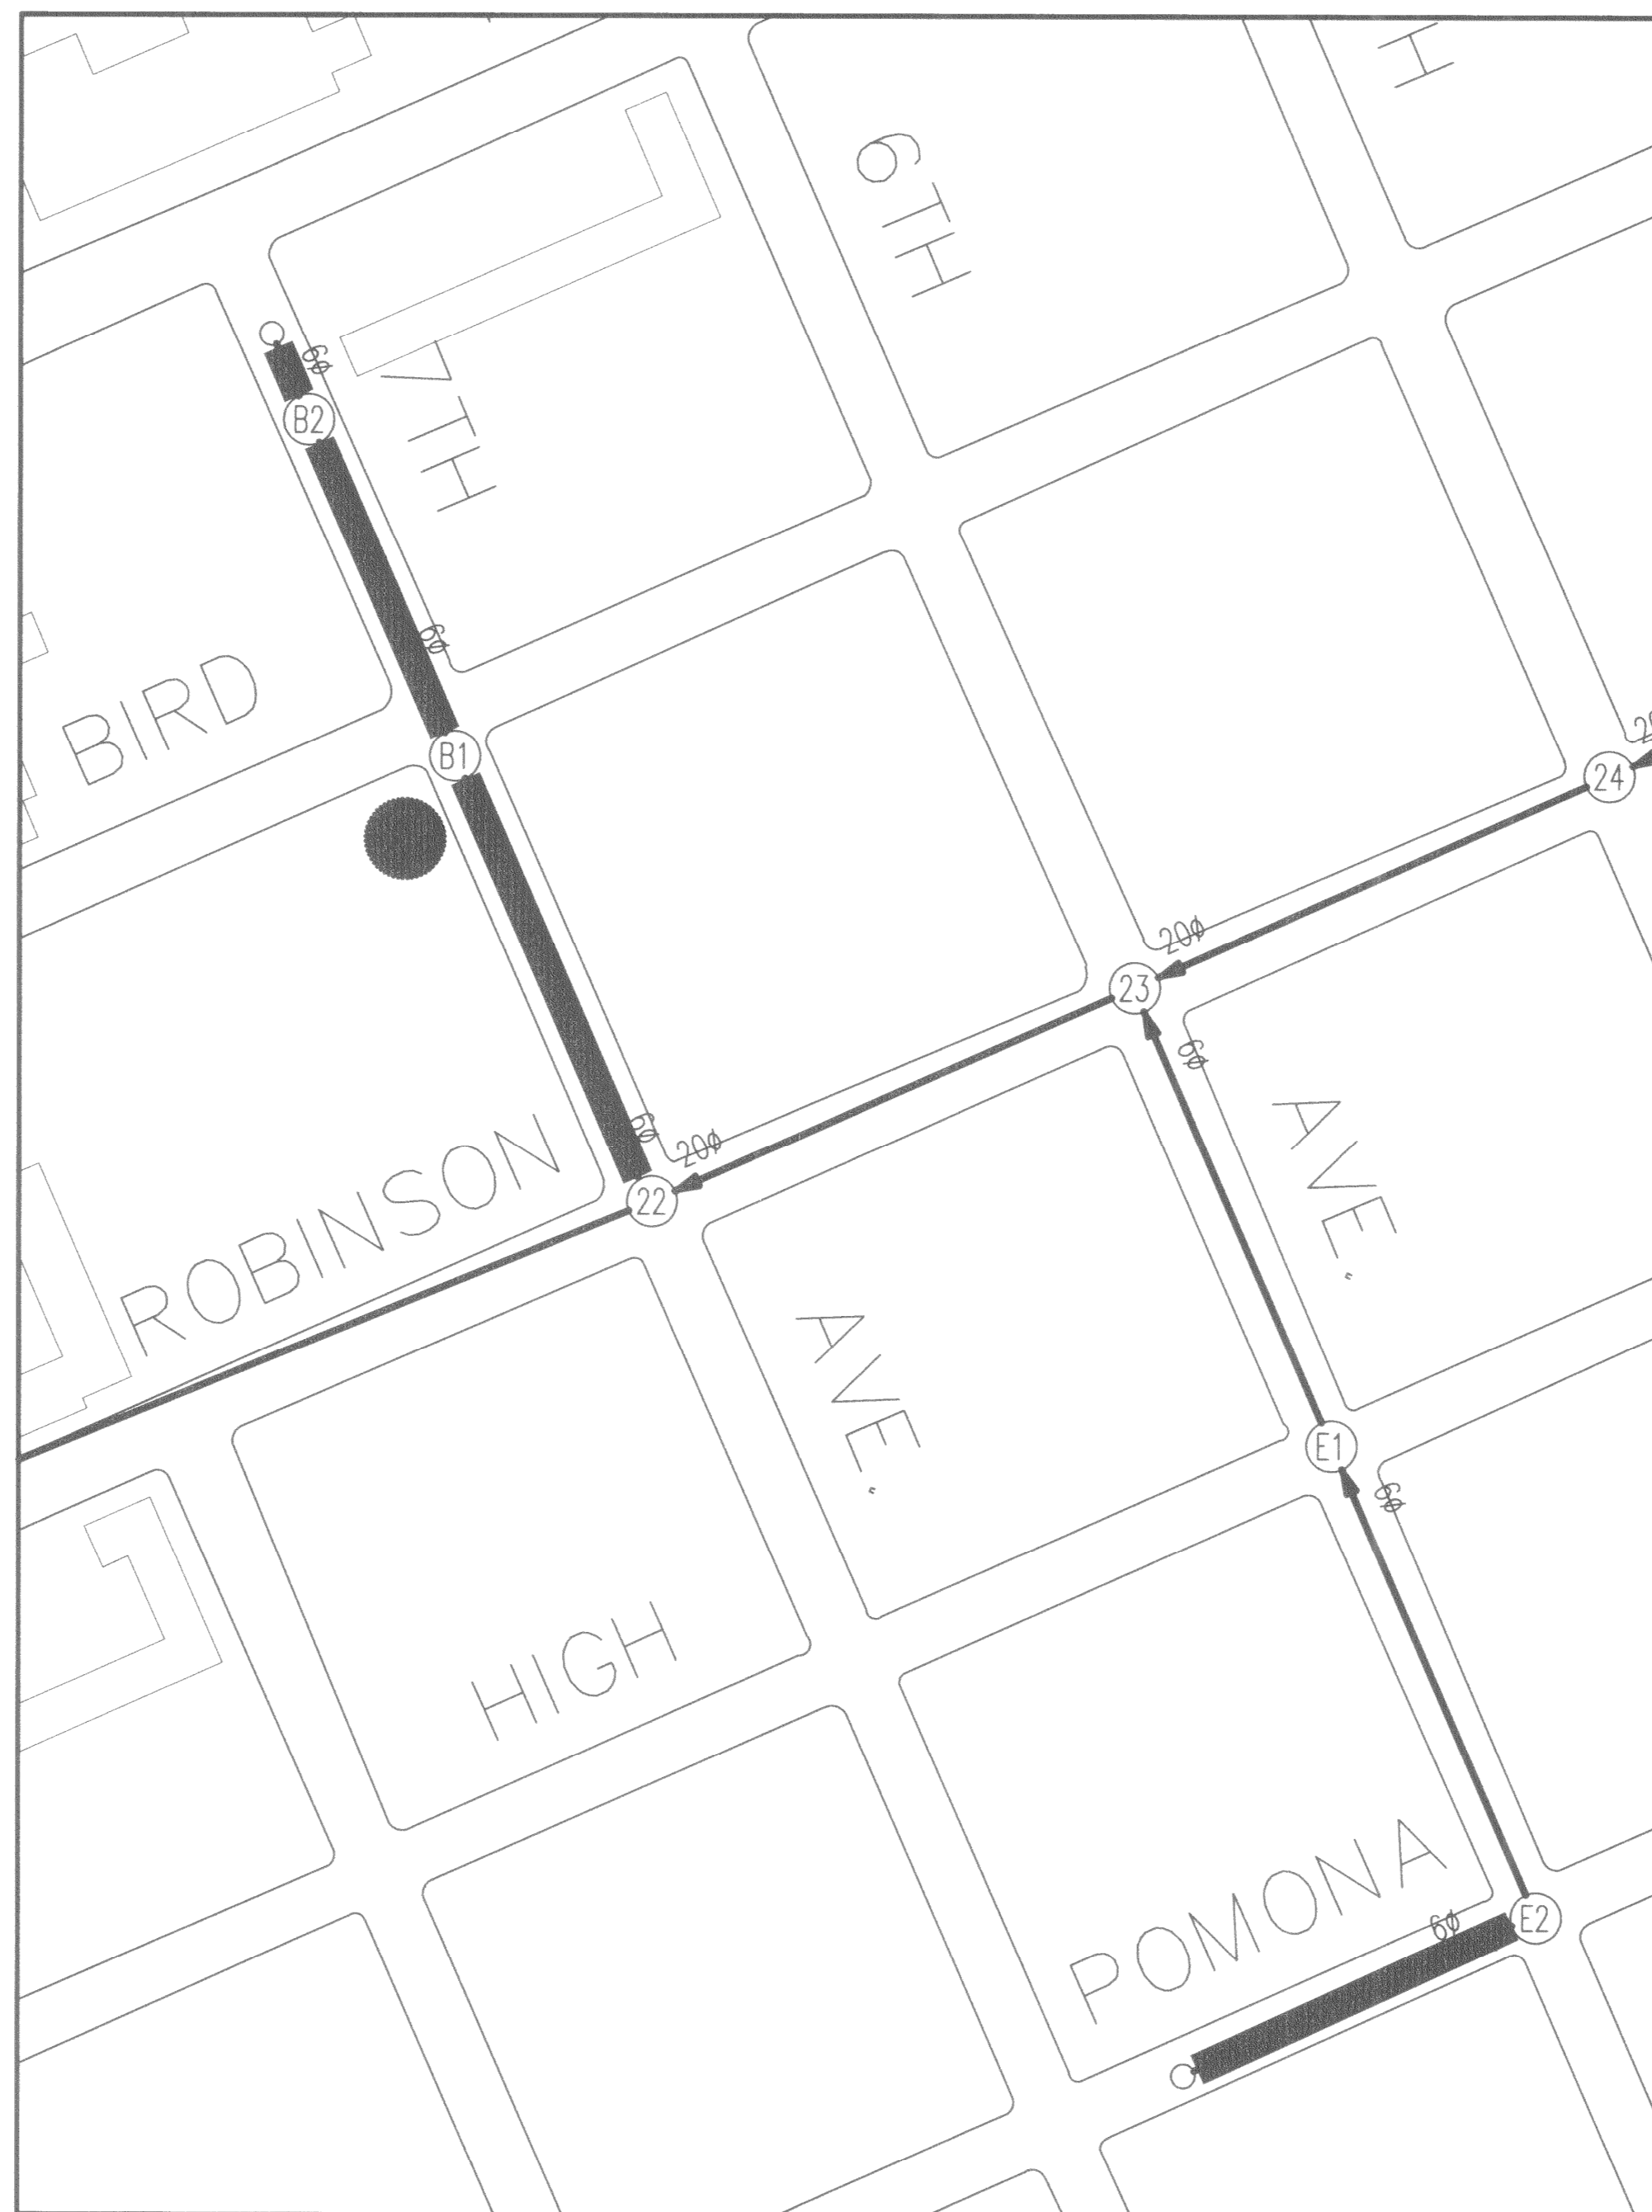


6" TERRA COTTA PIPE ALONG ORO DAM BOULEVARD

6" TERRA COTTA PIPE ALONG 7TH, AND POMONA AVENUE



6" - TERRA COTTA PIPE ALONG 2ND AND 3RD AVENUE

LEGEND:

-  LIMITS OF SANITARY SEWER MAIN RELINE PROJECT
-  EXISTING SANITARY SEWER PIPE WITH ITS FLOW DIRECTION
-  SANITARY SEWER MANHOLE AND MANHOLE NUMBER
-  SANITARY SEWER CLEANOUT
-  LOCATION OF 3 SAMPLES OF NEW FORMED PIPE TAKEN IMMEDIATELY AFTER INSTALLATION

