


CITY OF OROVILLE

DEPARTMENT OF PUBLIC WORKS

PROJECT PLANS FOR CONSTRUCTION
WITHIN THE CITY OF OROVILLE

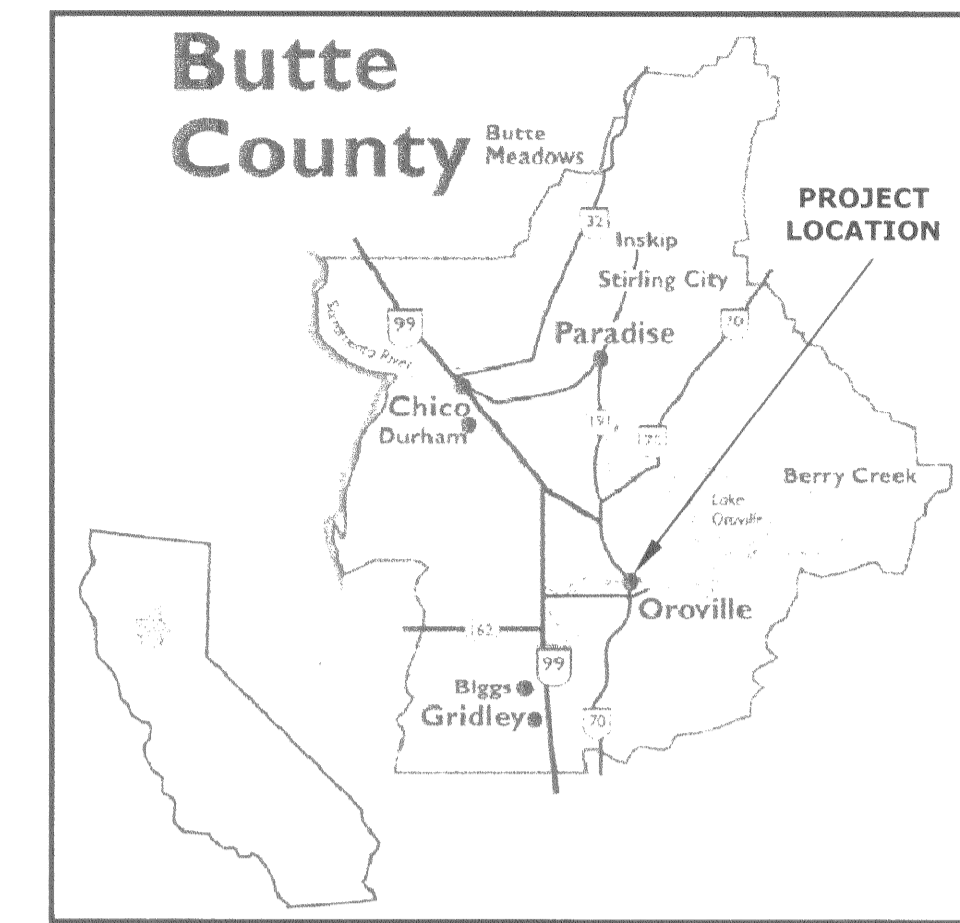


VICINITY MAP

SANITARY SEWER RELINING PROJECT

INDEX TO SHEETS

- 1 TITLE SHEET
- 2 DOWNTOWN AREA
- 3 DOWNTOWN & ORO DAM BLVD AREA

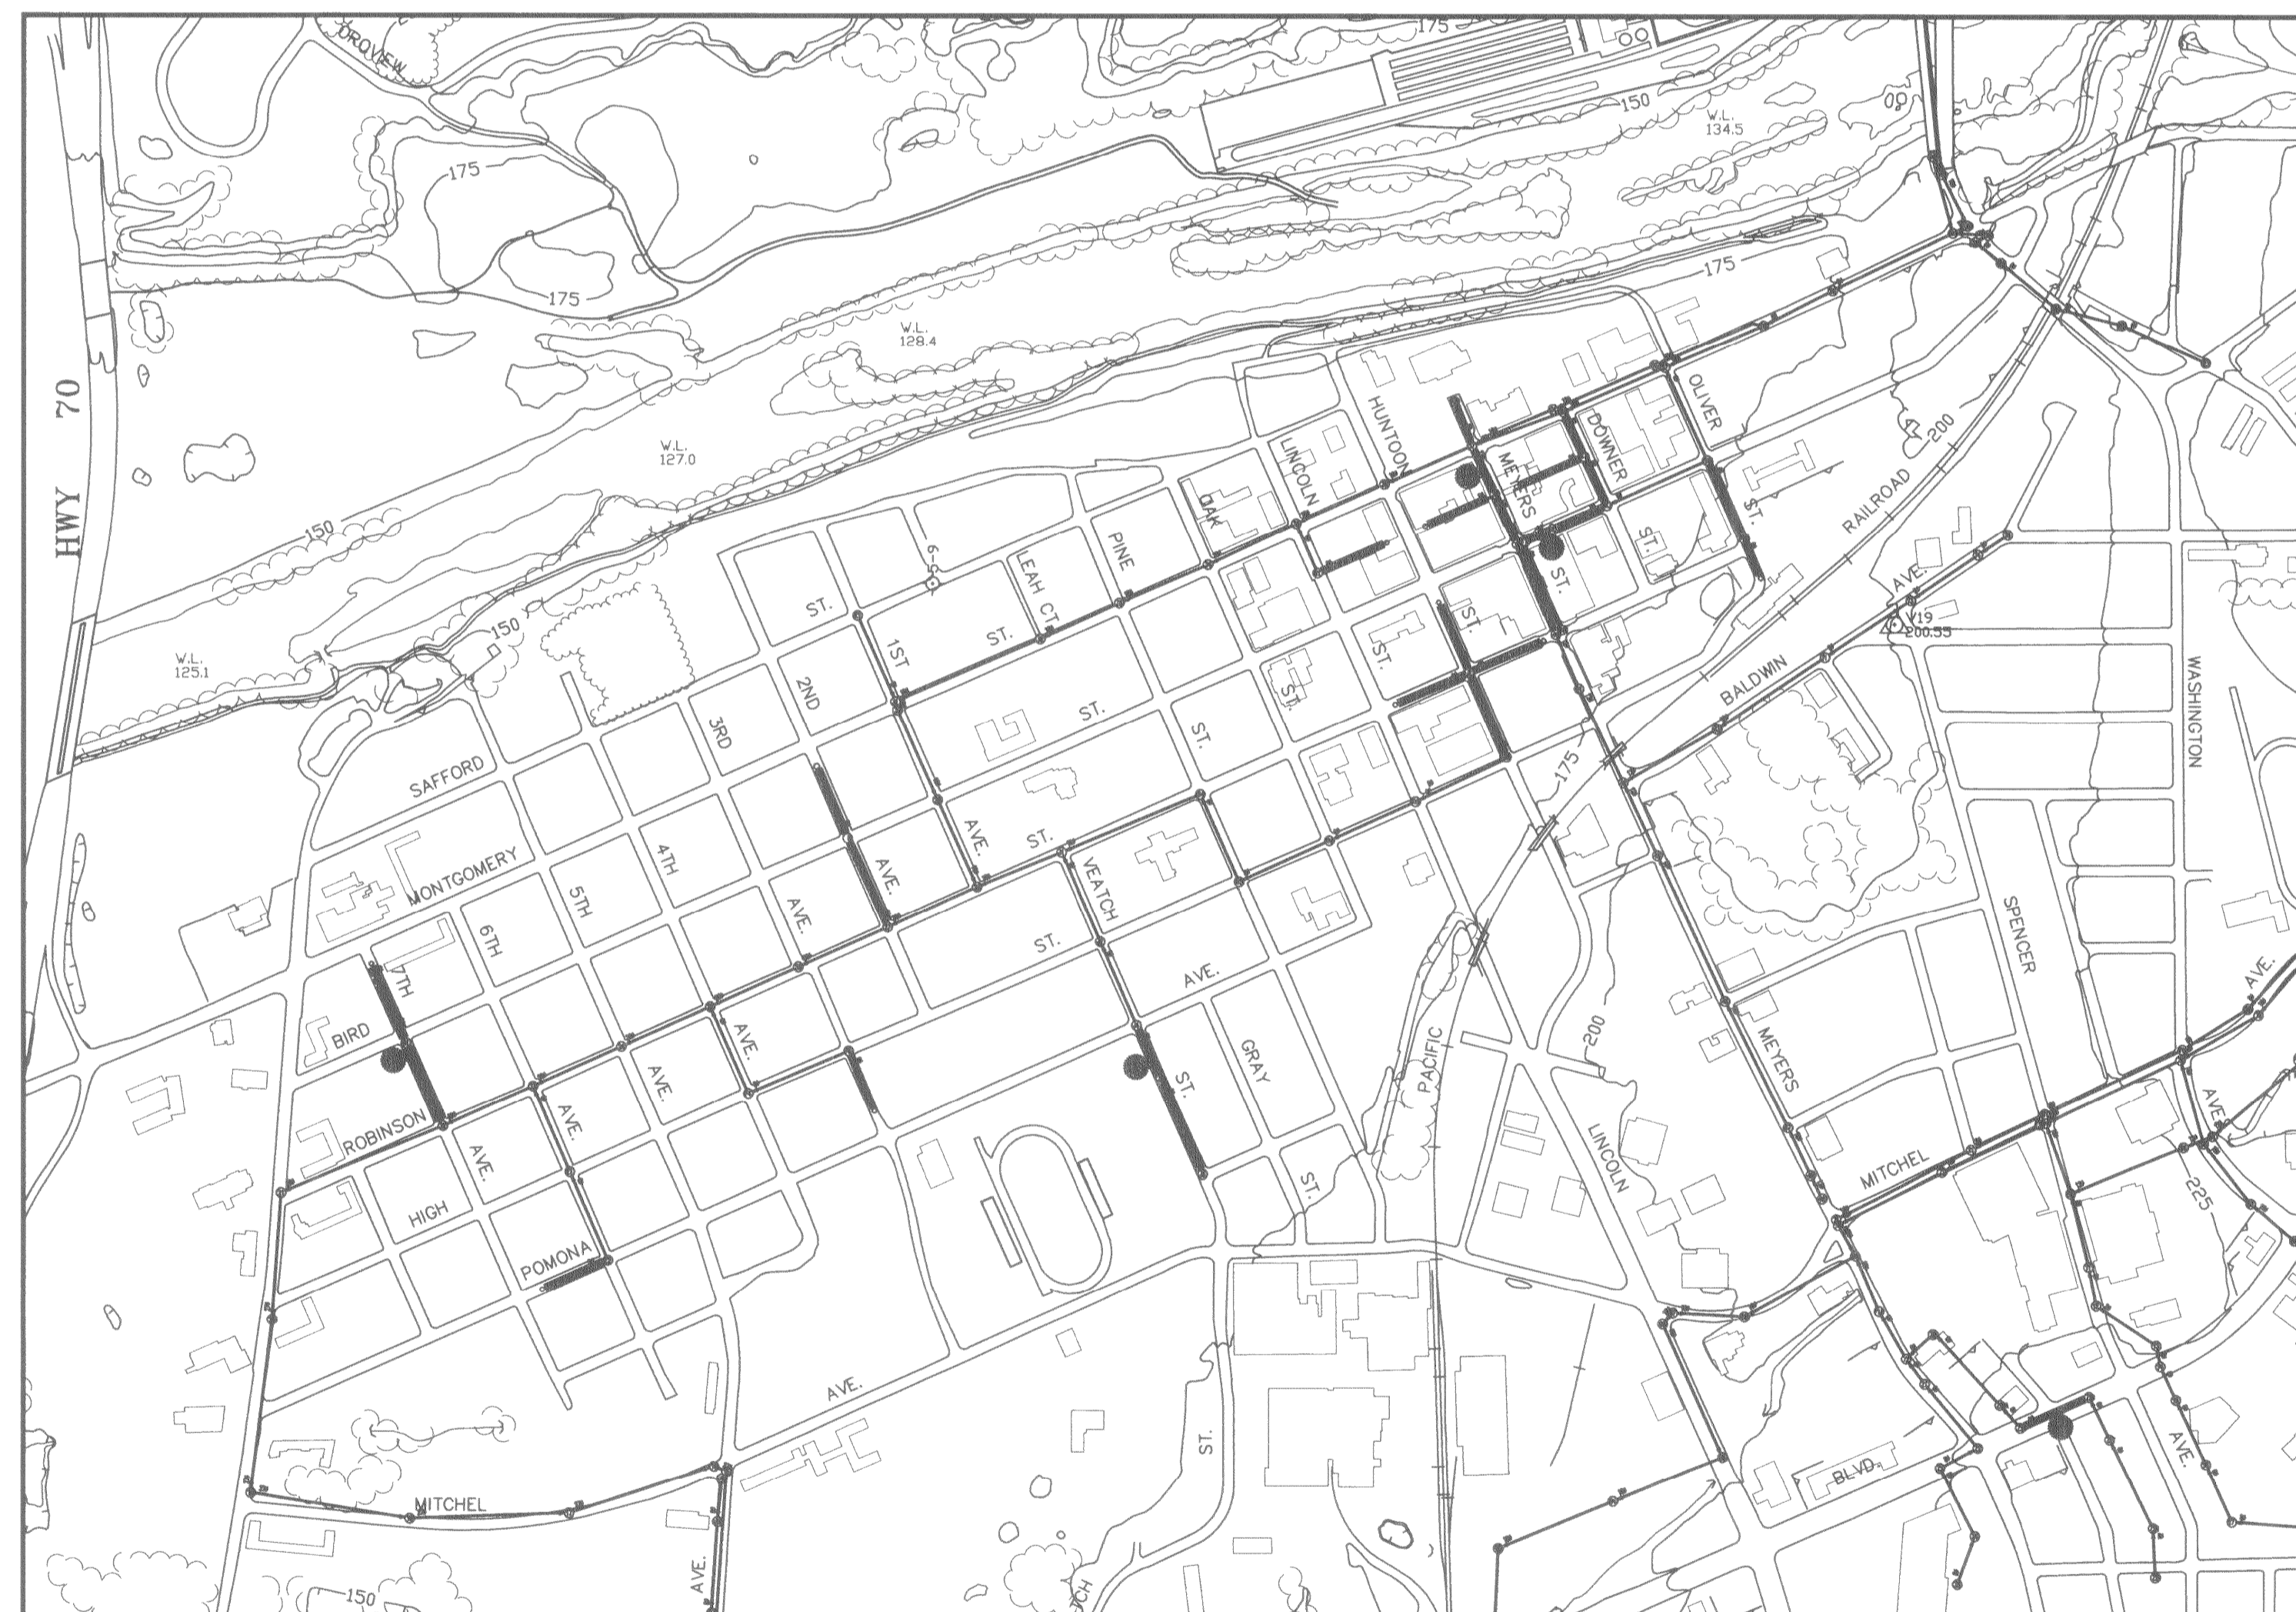

PROJECT LOCATION MAP






NOTES:

FOR USE WITH STANDARD SPECIFICATIONS AND STANDARD PLANS DATED JULY, 1992 OF THE CALIFORNIA DEPT. OF TRANSPORTATION AND THE "GREENBOOK" STANDARD SPECIFICATIONS FOR PUBLIC WORKS CONSTRUCTION, 1997 EDITION, PUBLISHED BY BNI BUILDING NEWS.



THE CONTRACTOR SHALL POSSESS A CLASS "A" LICENSE, OR A COMBINATION OF CLASSES REQUIRED BY THE CATEGORIES AND TYPE OF WORK INCLUDED IN THIS CONTRACT AT THE TIME THIS CONTRACT IS AWARDED.




LEGEND:

-  LIMITS OF SANITARY SEWER MAIN RELINE PROJECT
-  EXISTING SANITARY SEWER PIPE WITH ITS FLOW DIRECTION
-  SANITARY SEWER MANHOLE AND MANHOLE NUMBER
-  SANITARY SEWER CLEANOUT
-  LOCATION OF 3 SAMPLES OF NEW FORMED PIPE TAKEN IMMEDIATELY AFTER INSTALLATION

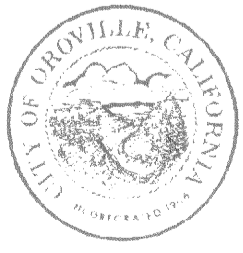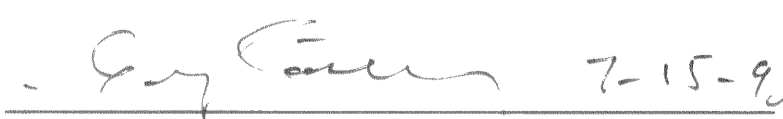

98Reline.dwg	FIELD BOOK	DRAWN	edS	APPROVED	 CITY OF OROVILLE PUBLIC WORKS DEPARTMENT 1735 MONTGOMERY ST. OROVILLE, CA 95965 (530) 538-2420	TITLE SHEET SANITARY SEWER RELINING PROJECT	SHEET 1 OF 3 SHEETS FILE NO. SS-350
	ELEVATION DATUM	DESIGNED	edS	 7-15-98 DIRECTOR OF PUBLIC WORKS R.C.E.14224 DATE			
DATE NO.	REVISION	BY	APP'D	SCALE	AS NOTED		



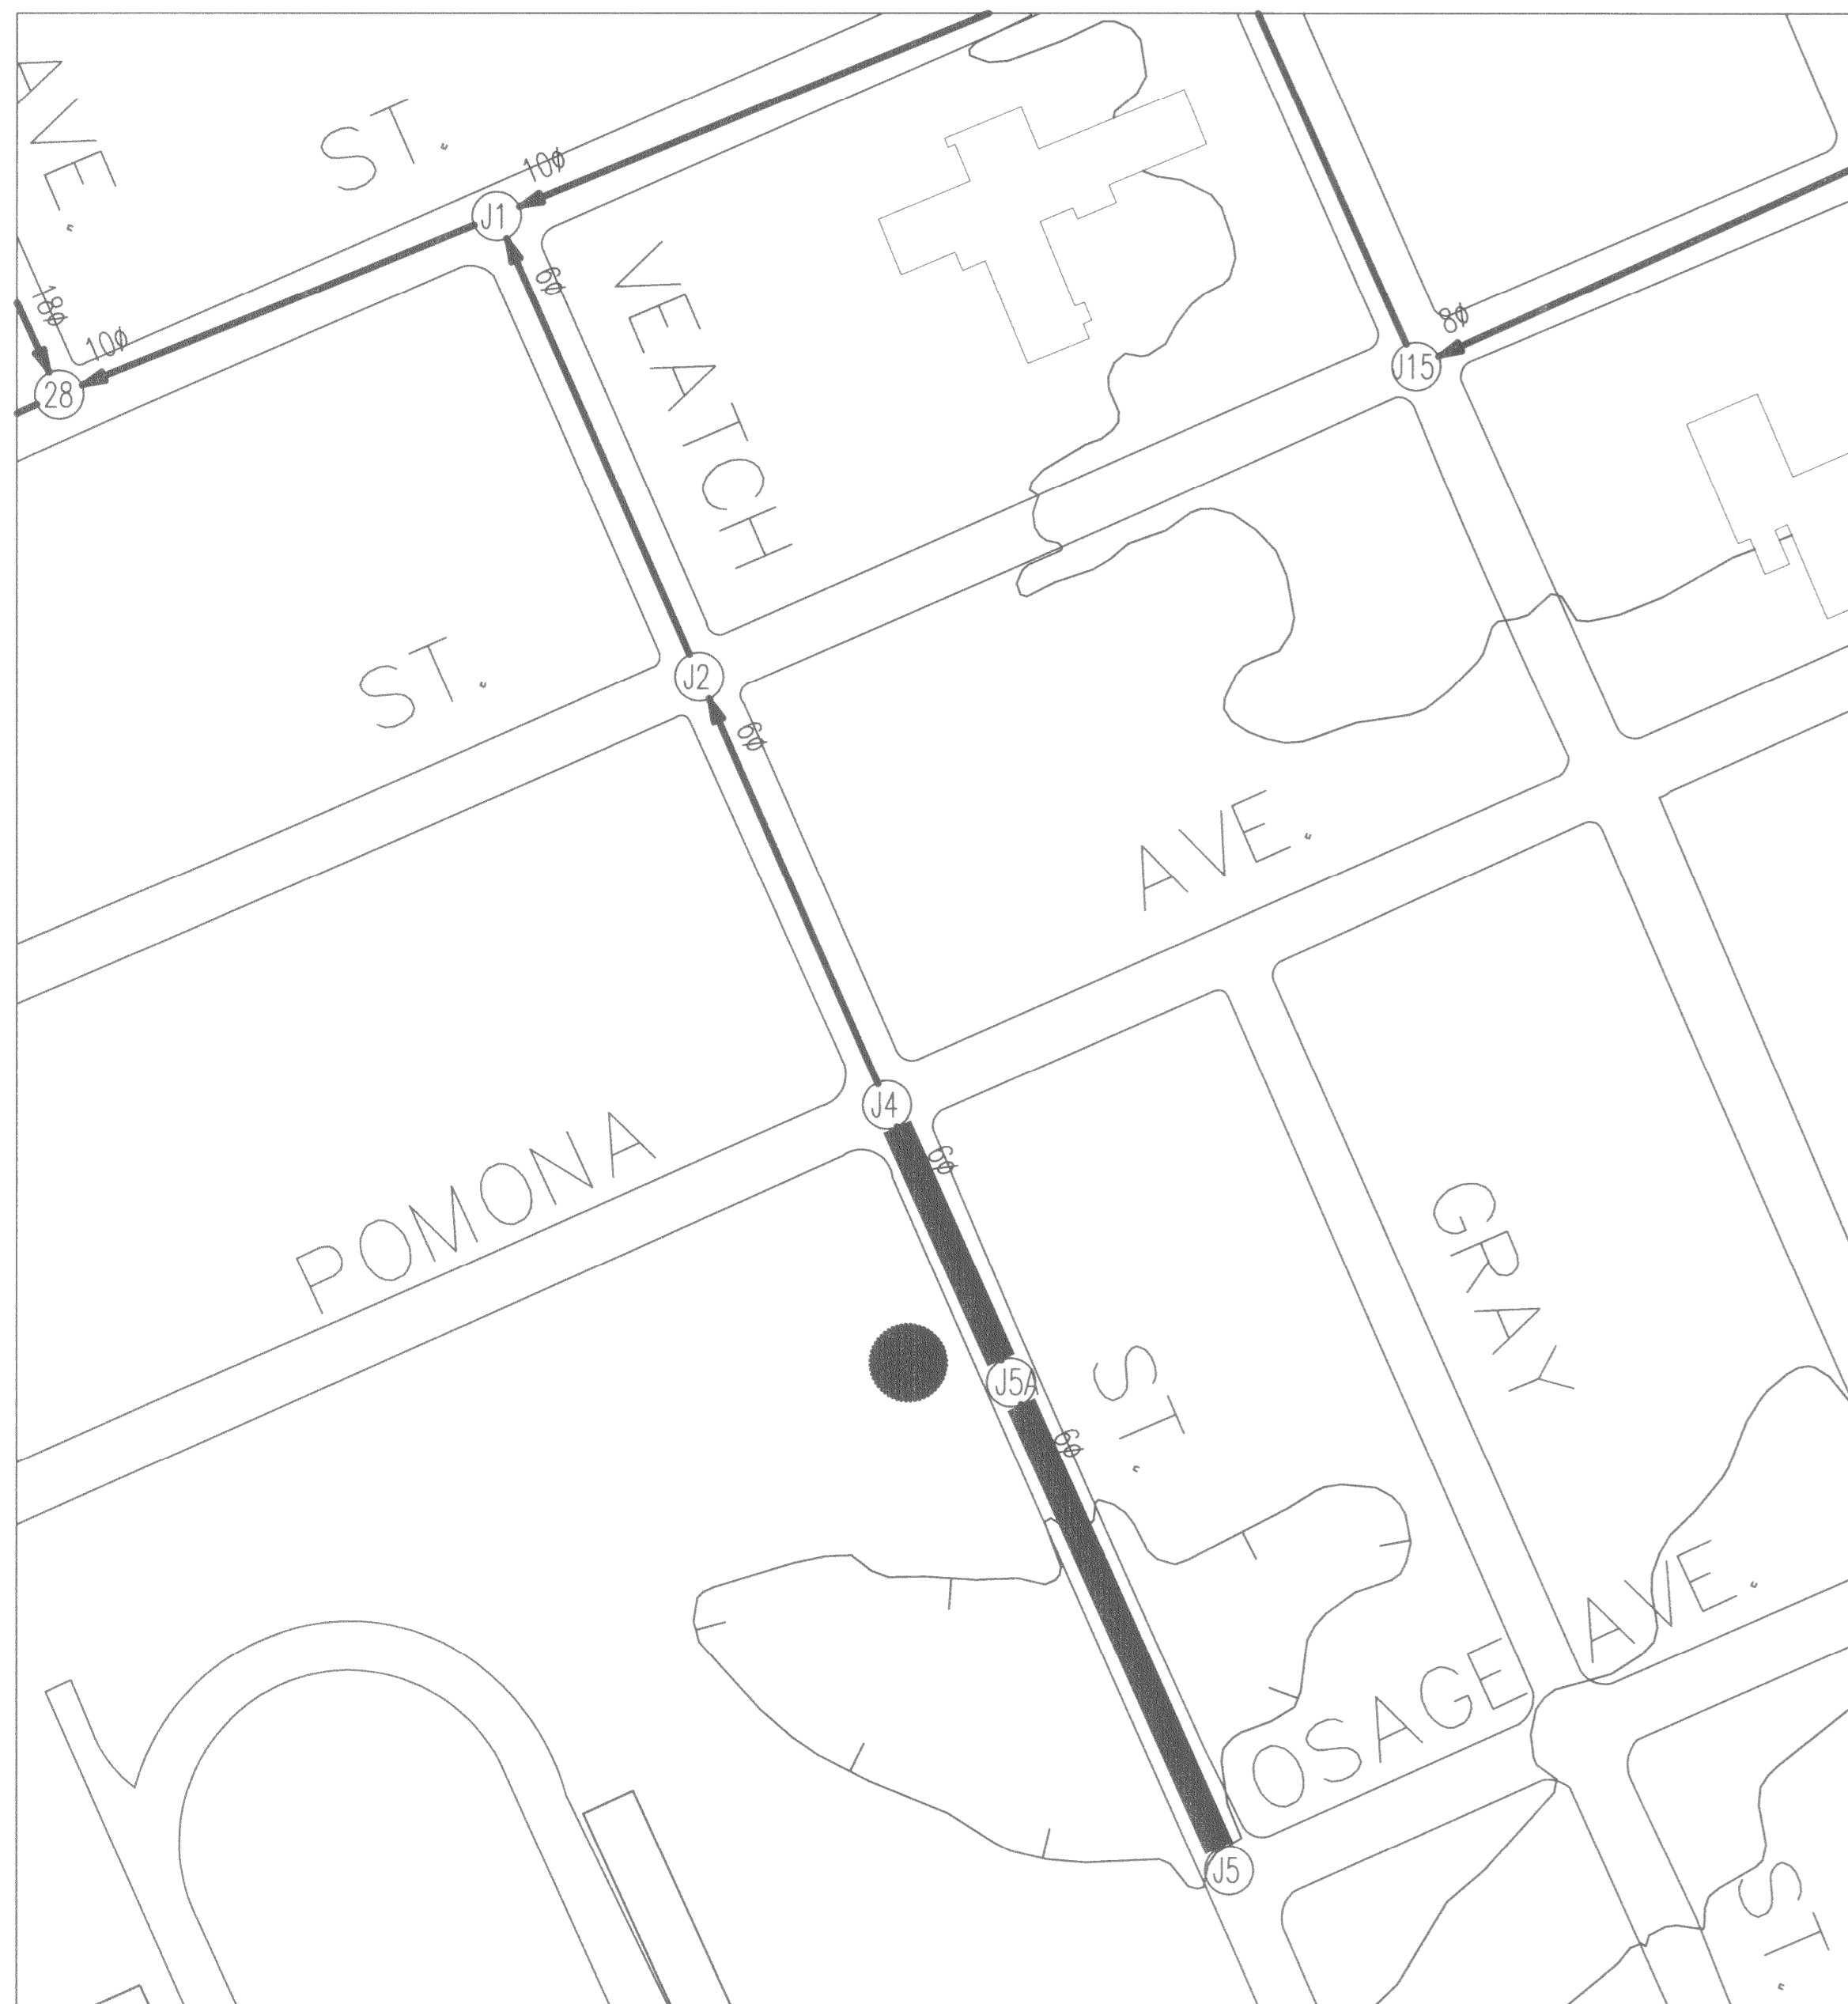


6" - TERRA COTTA PIPE LOCATED ALONG VEATCH STREET



6" - TERRA COTTA PIPE ALONG: MINERS ALLEY, HUNTOON, ROBINSON, MEYERS, BIRD, AND OLIVER STREETS



LEGEND:

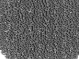-  LIMITS OF SANITARY SEWER MAIN RELINE PROJECT
-  EXISTING SANITARY SEWER PIPE WITH ITS FLOW DIRECTION
-  SANITARY SEWER MANHOLE AND MANHOLE NUMBER
-  SANITARY SEWER CLEANOUT
-  LOCATION OF 3 SAMPLES OF NEW FORMED PIPE TAKEN IMMEDIATELY AFTER INSTALLATION

98Re.mxd.dwg

DATE	NO.	REVISION	BY	APP'D

FIELD BOOK	
ELEVATION DATUM	

DRAWN	edS
DESIGNED	edS
CHECKED	CC
SCALE	AS NOTED

APPROVED	
DIRECTOR OF PUBLIC WORKS R.C.E.14224	DATE



CITY OF OROVILLE
 PUBLIC WORKS DEPARTMENT
 1735 MONTGOMERY ST.
 OROVILLE, CA 95965 (530) 538-2420



**DOWNTOWN AREA
 SANITARY SEWER RELINING
 PROJECT**

SHEET
2 OF **3**
 SHEETS
 FILE NO. **SS-350**





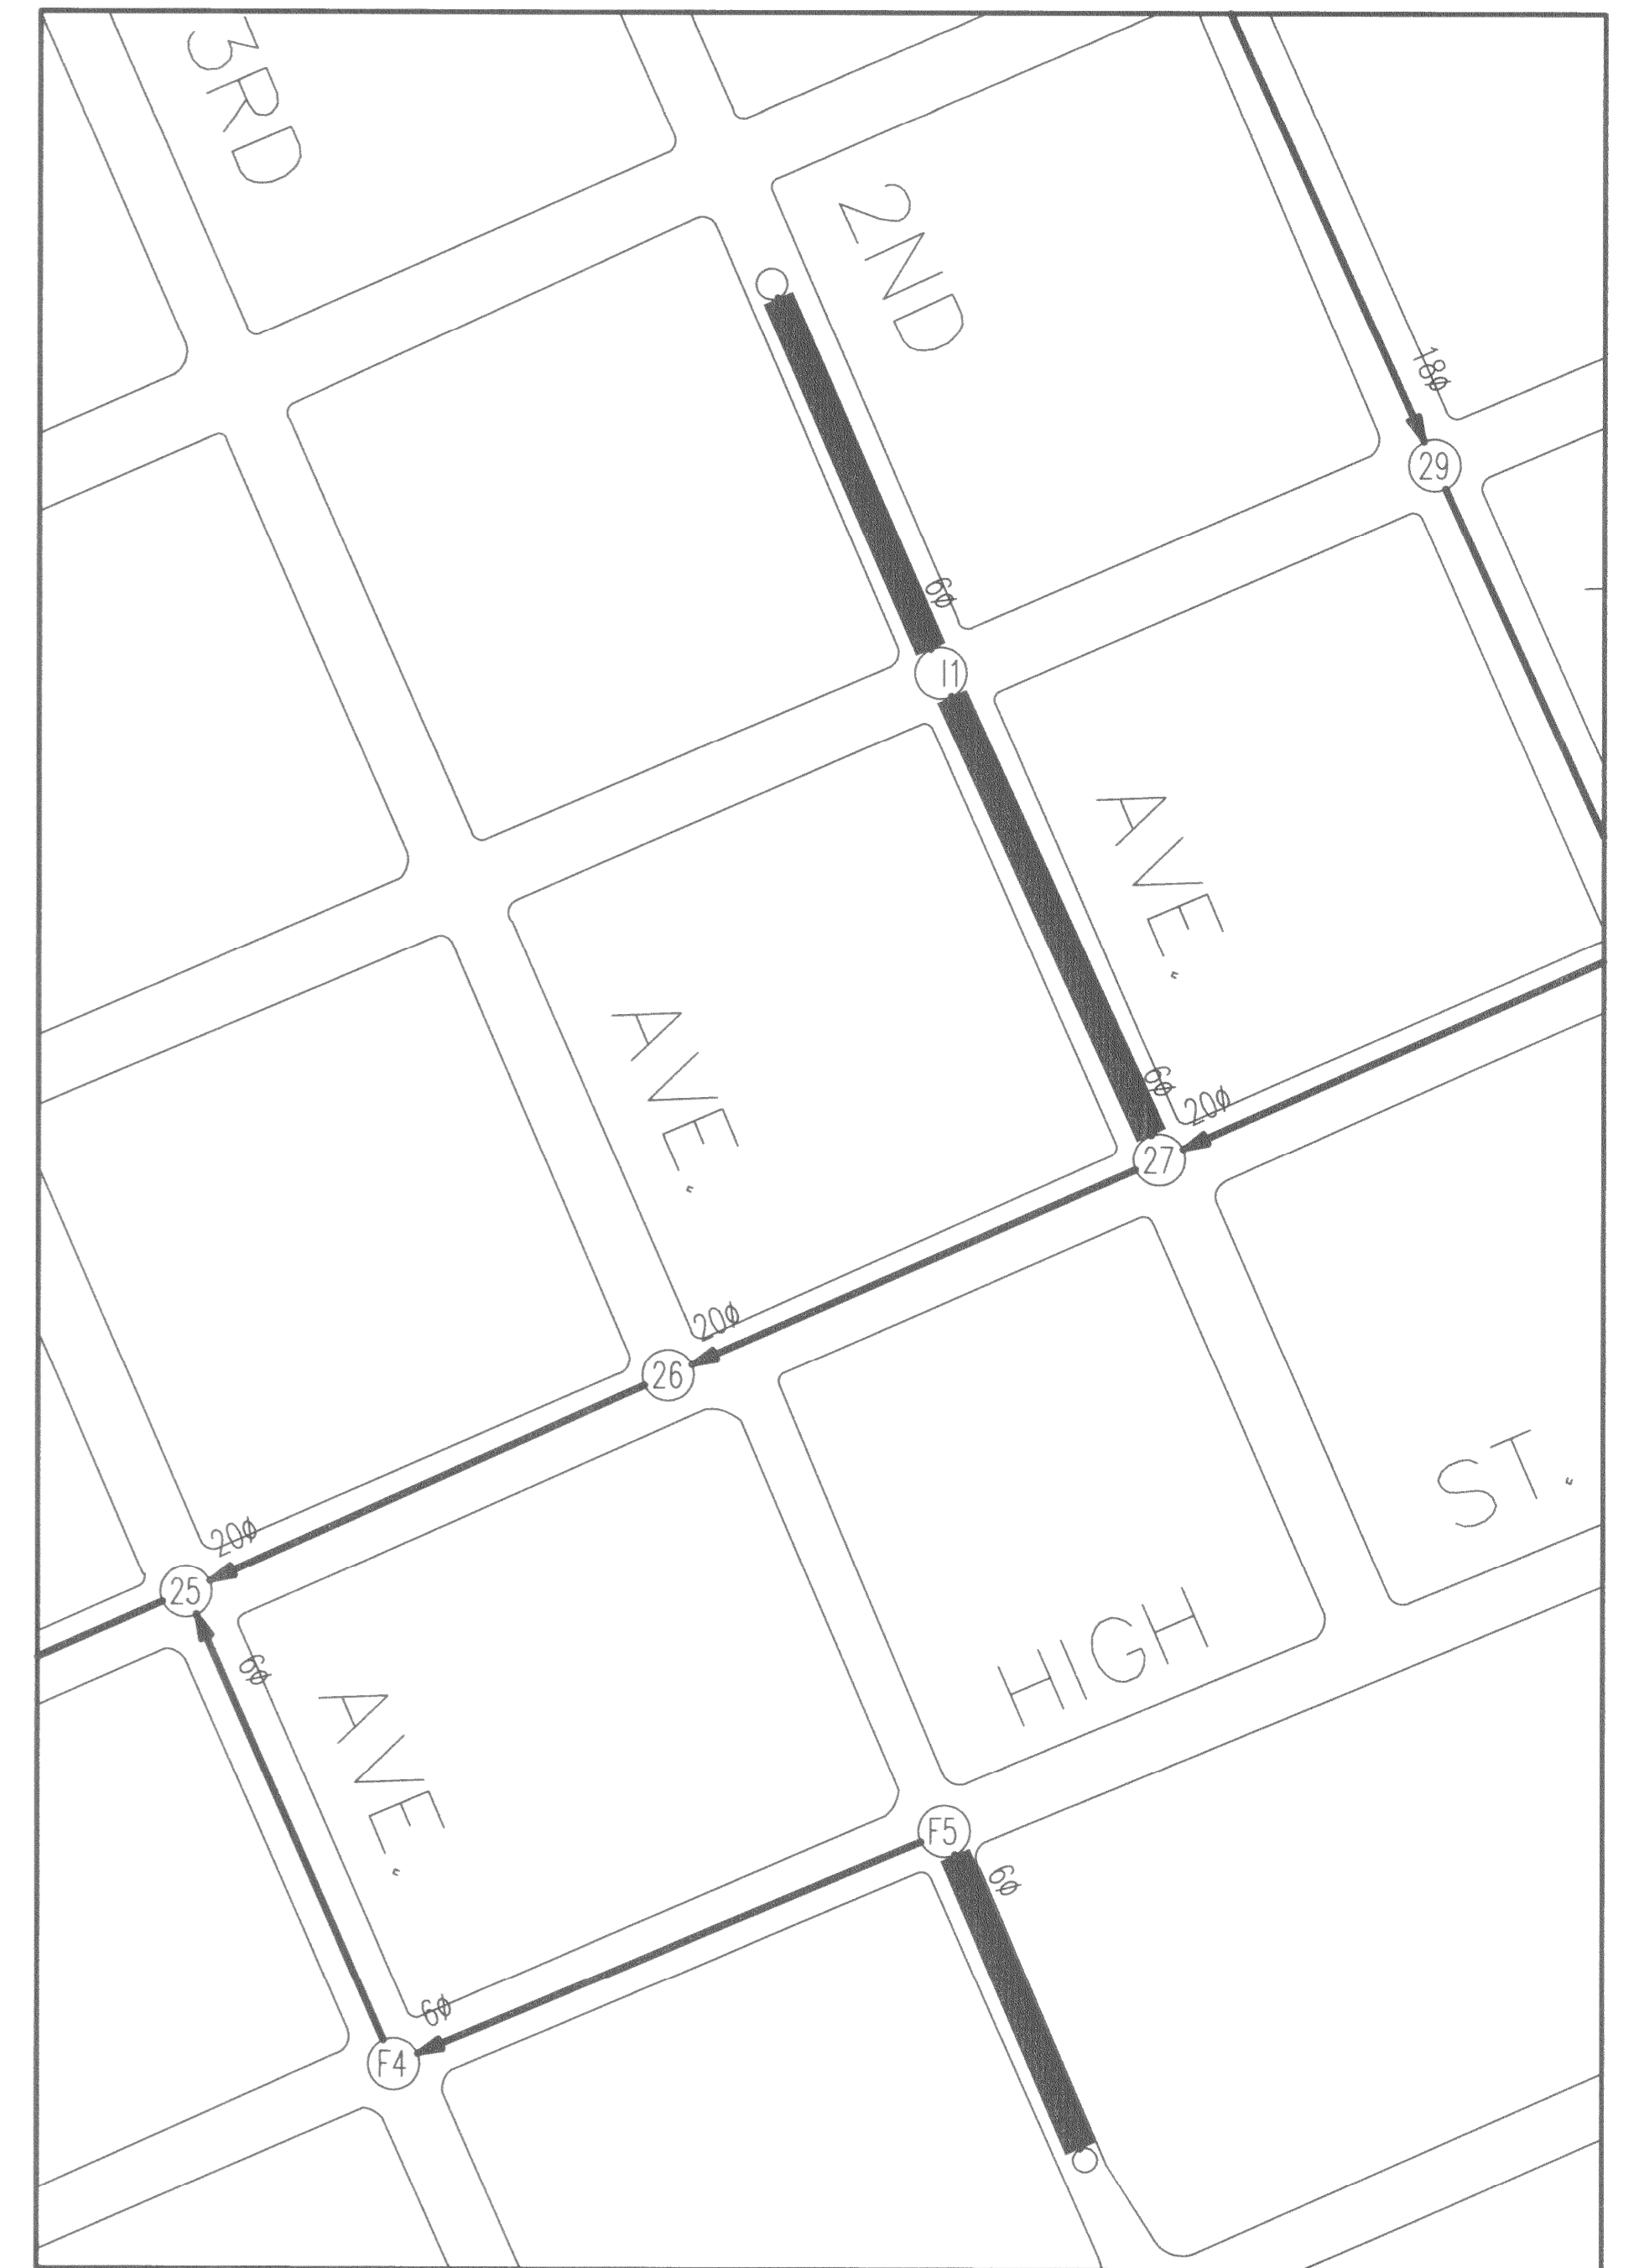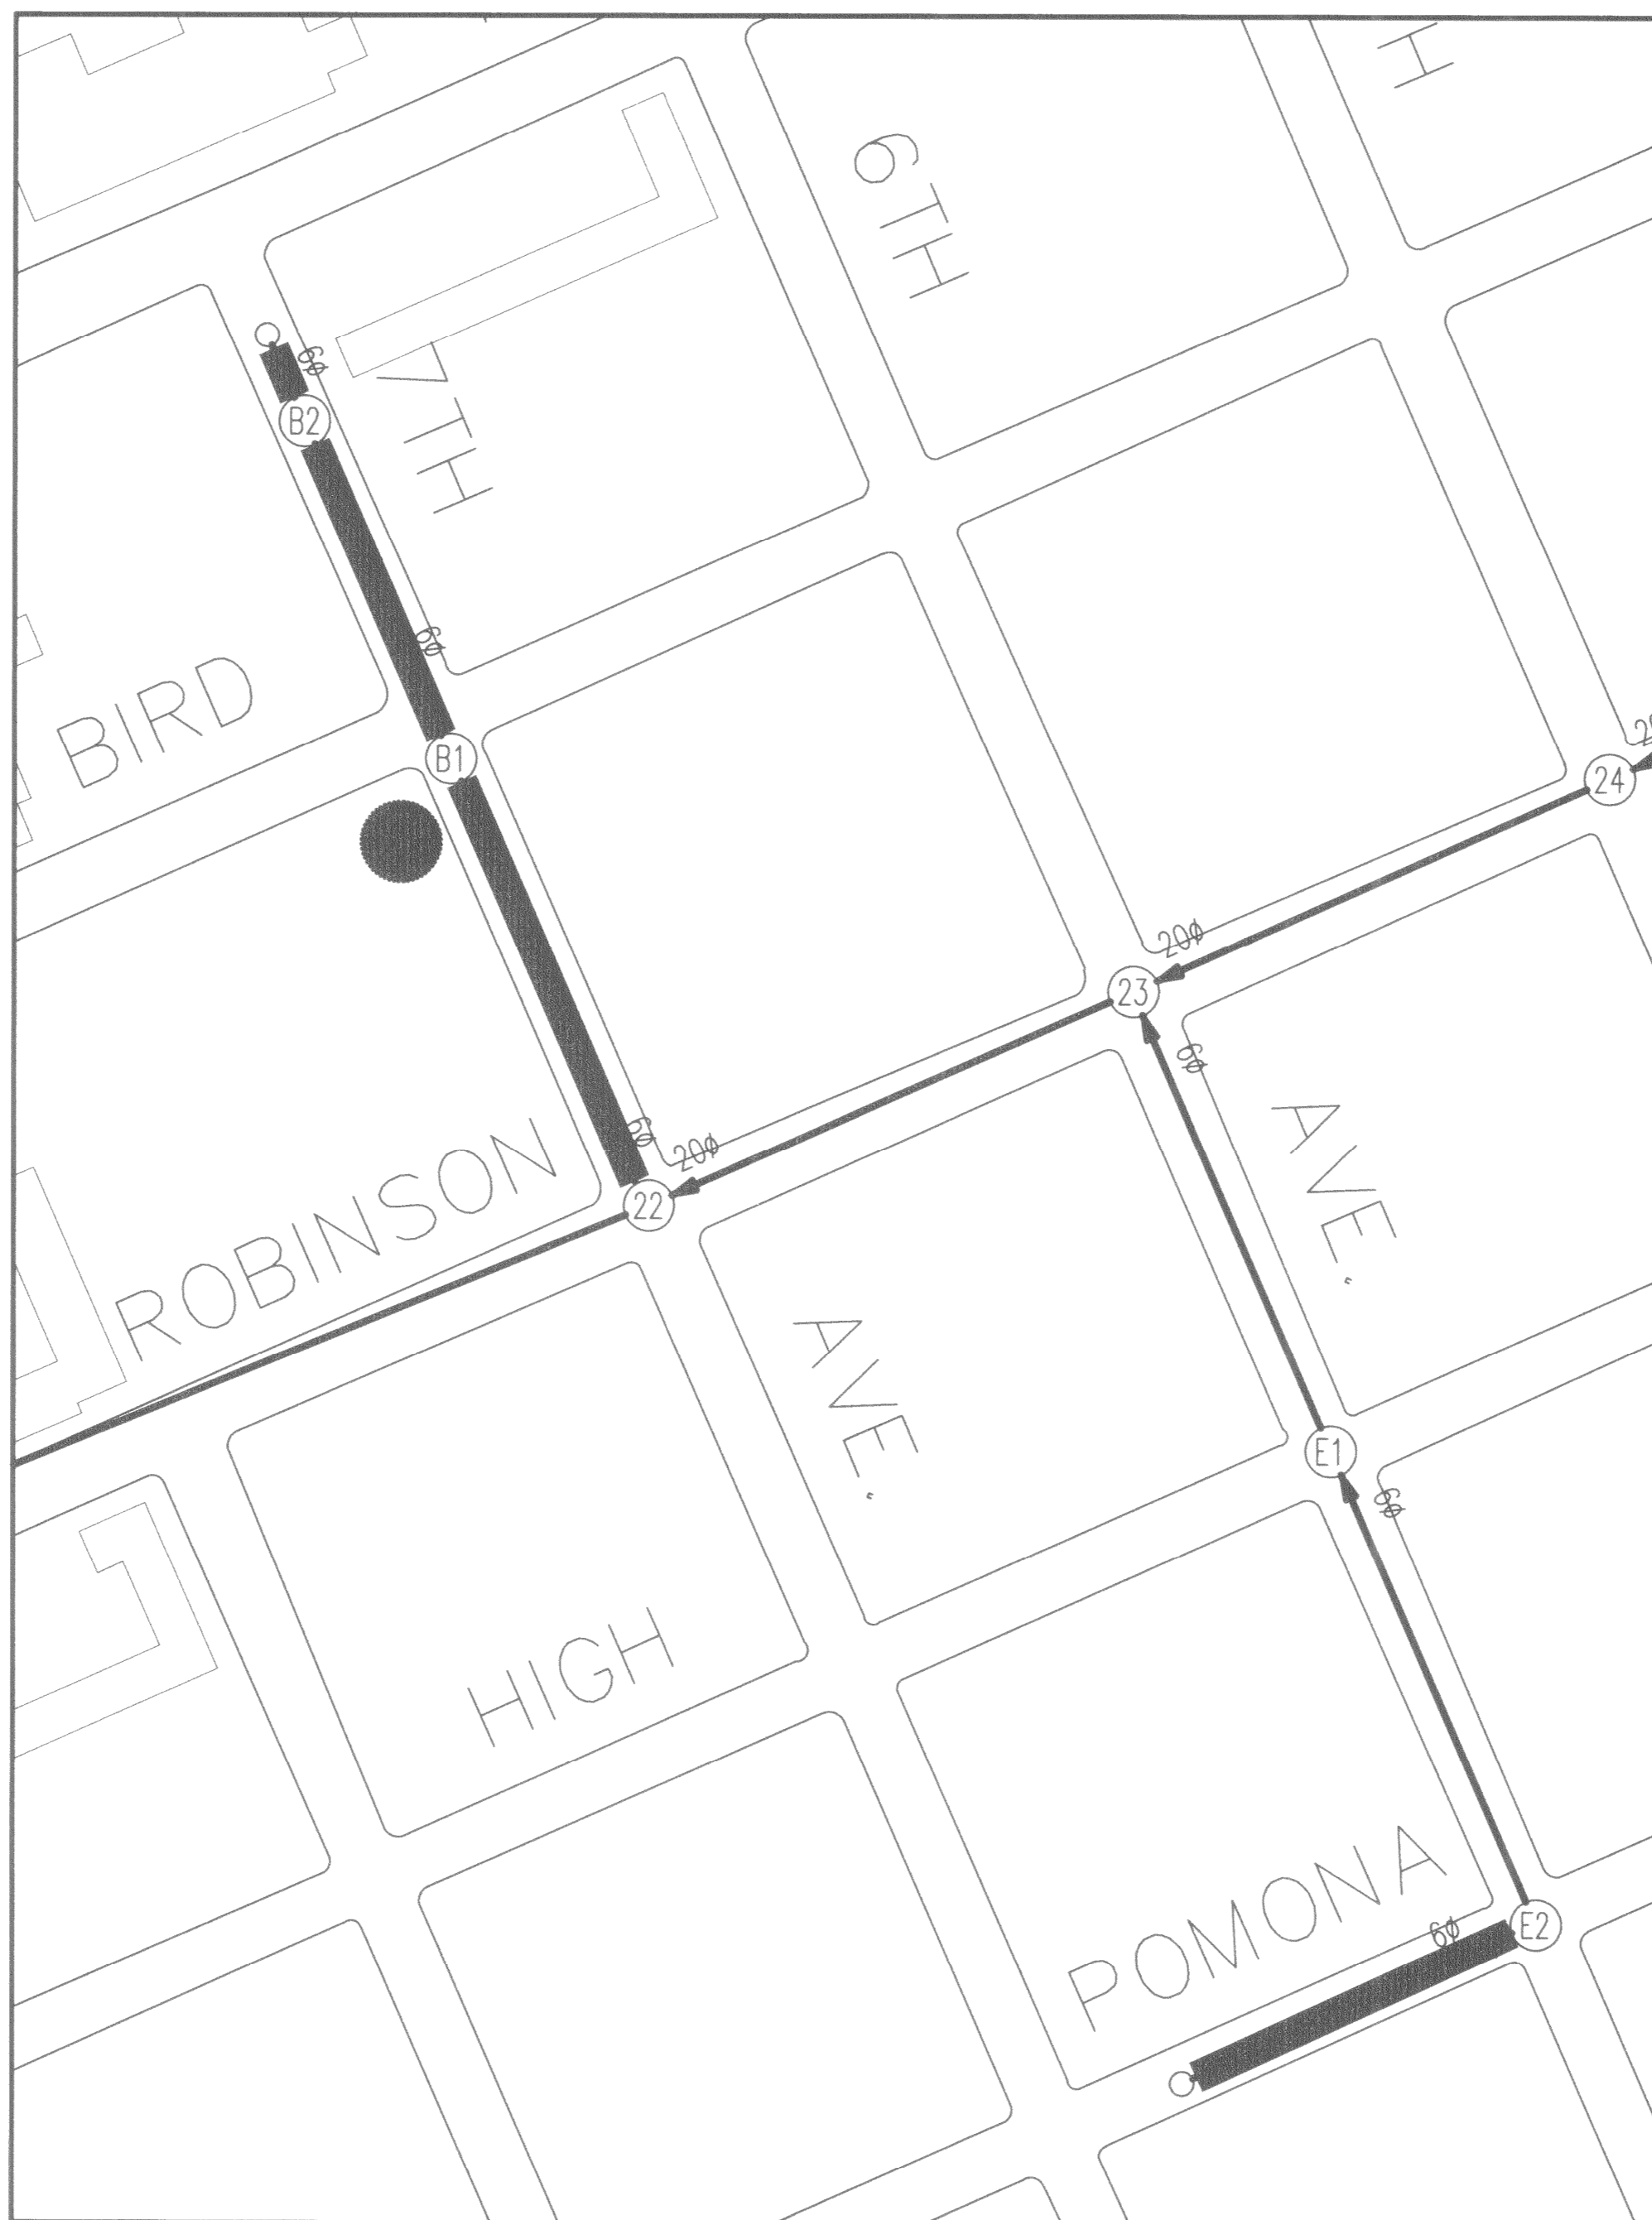


6" TERRA COTTA PIPE ALONG ORO DAM BOULEVARD

6" TERRA COTTA PIPE ALONG 7TH, AND POMONA AVENUE



6" - TERRA COTTA PIPE ALONG 2ND AND 3RD AVENUE

LEGEND:

-  LIMITS OF SANITARY SEWER MAIN RELINE PROJECT
-  EXISTING SANITARY SEWER PIPE WITH ITS FLOW DIRECTION
-  SANITARY SEWER MANHOLE AND MANHOLE NUMBER
-  SANITARY SEWER CLEANOUT
-  LOCATION OF 3 SAMPLES OF NEW FORMED PIPE TAKEN IMMEDIATELY AFTER INSTALLATION

