
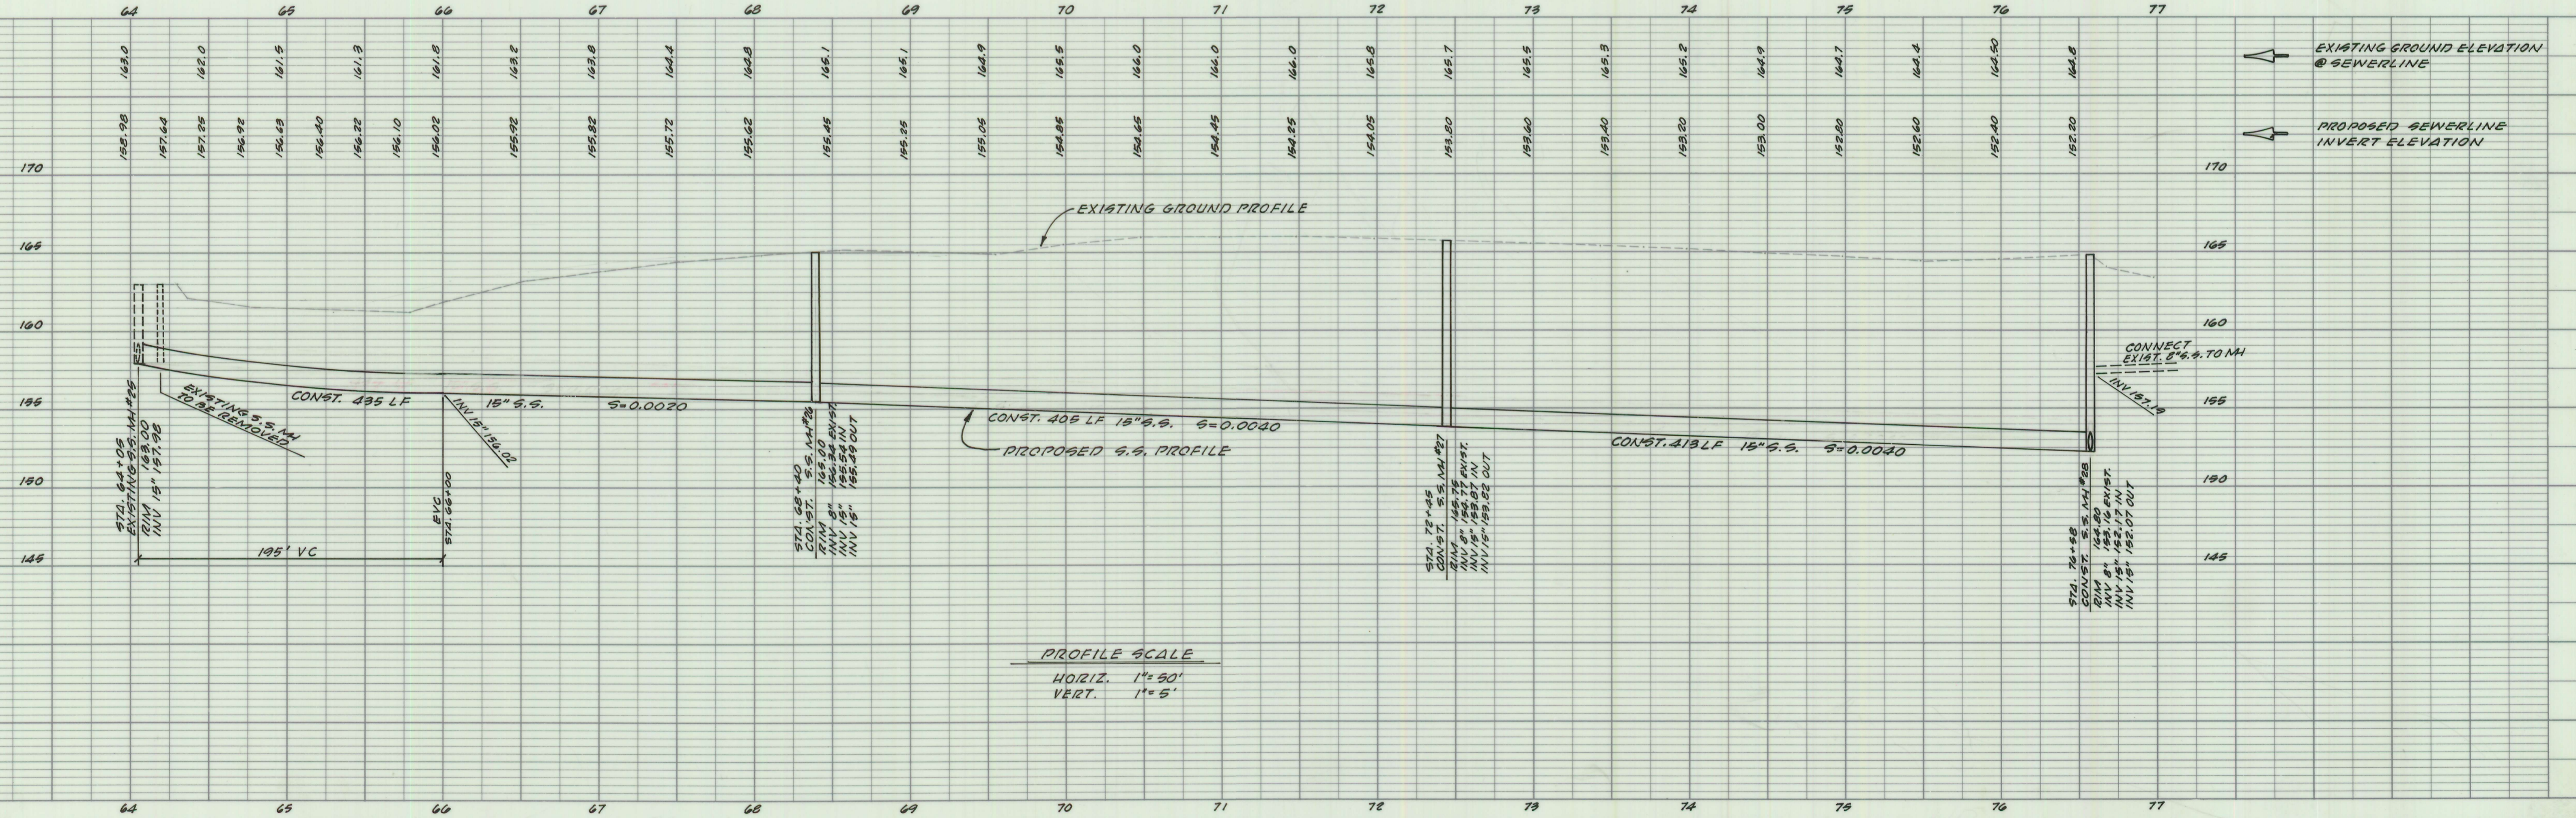


SCALE 1" = 50'

NOTE:
EXISTING 8" SANITARY SEWER TO BE REMOVED
AND 15" SANITARY SEWER LAID TO INVERTS
SHOWN.
ALL EXISTING SEWER LATERALS TO BE CONNECTED
TO 15" SANITARY SEWER.

FRESNO AVENUE

HARLAN AVENUE

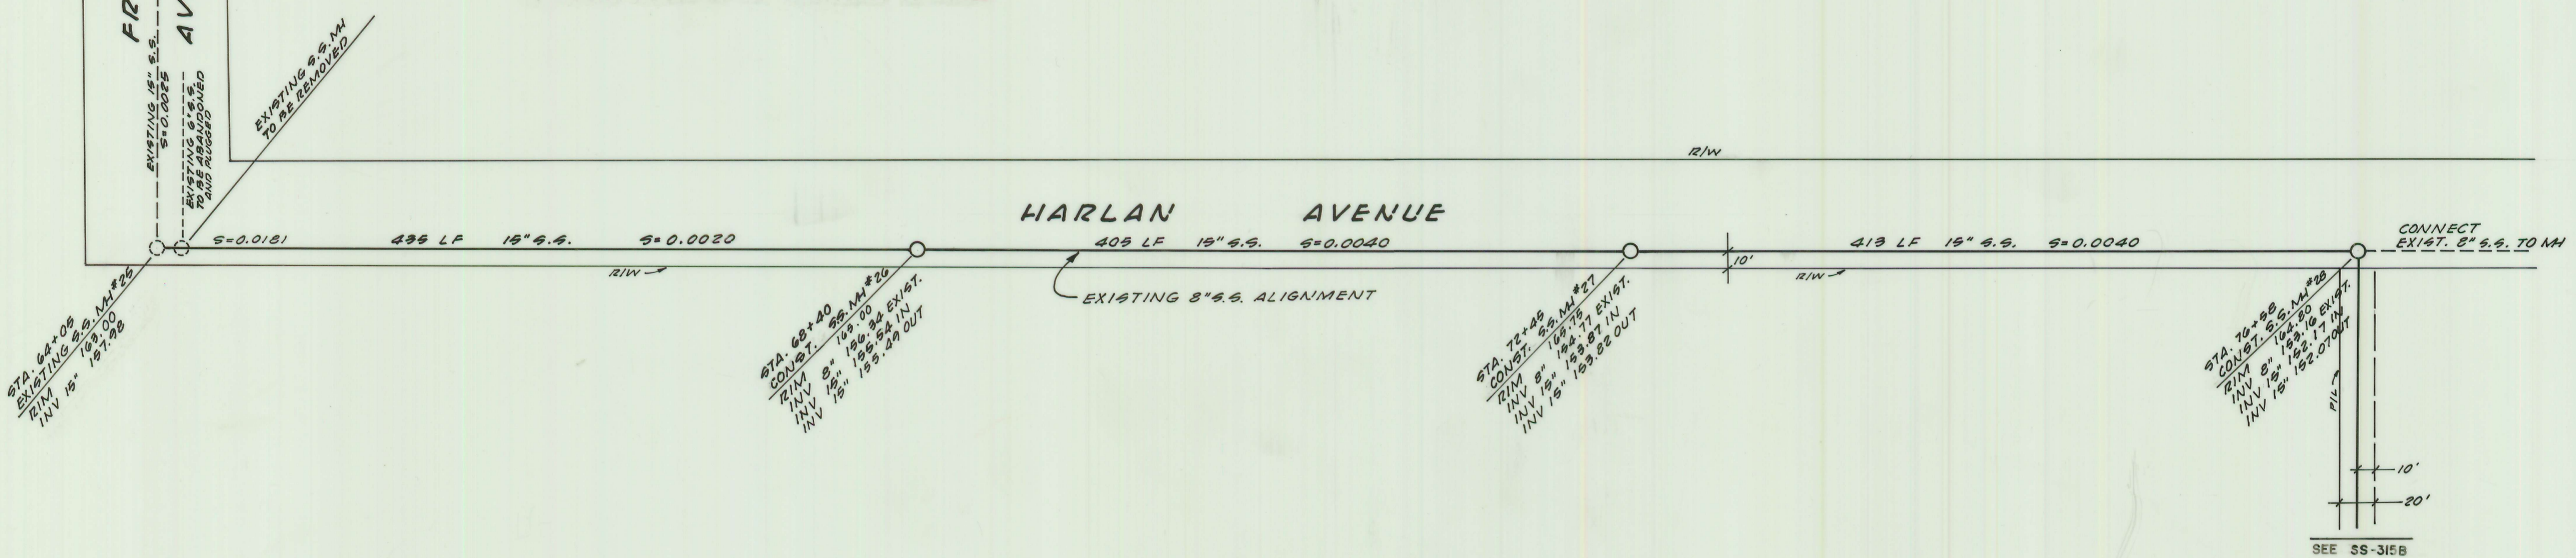


APPROVED KURT M. HUNTER ICE 21762 DIRECTOR OF PUBLIC WORKS CITY OF OROVILLE	DATE	FIELD BOOK	DRAWN	Barnhart Brown & Associates A CALIFORNIA CORPORATION P.O. Box 1576 Oroville, CA 95965 916/534-1911 CIVIL ENGINEERS • LAND SURVEYORS	SHEET 1 OF 2 SHEETS JOB NO 85110
	DATE	ELEVATION DATUM BENCH MARK 17-723 USGCRS 1944 1/4" MONUMENT, 1/2" SOUTH OF ORO DAM BLVD, 10' EAST OF AIRPORT RD. ELEV =	DESIGNED LANE CHECKED A.G.B. SCALE AS SHOWN		
DATE	REVISION	BY	APPR	DATE	SS-315A




SCALE 1"=50'

ORO DAM BOULEVARD (HWY 162)




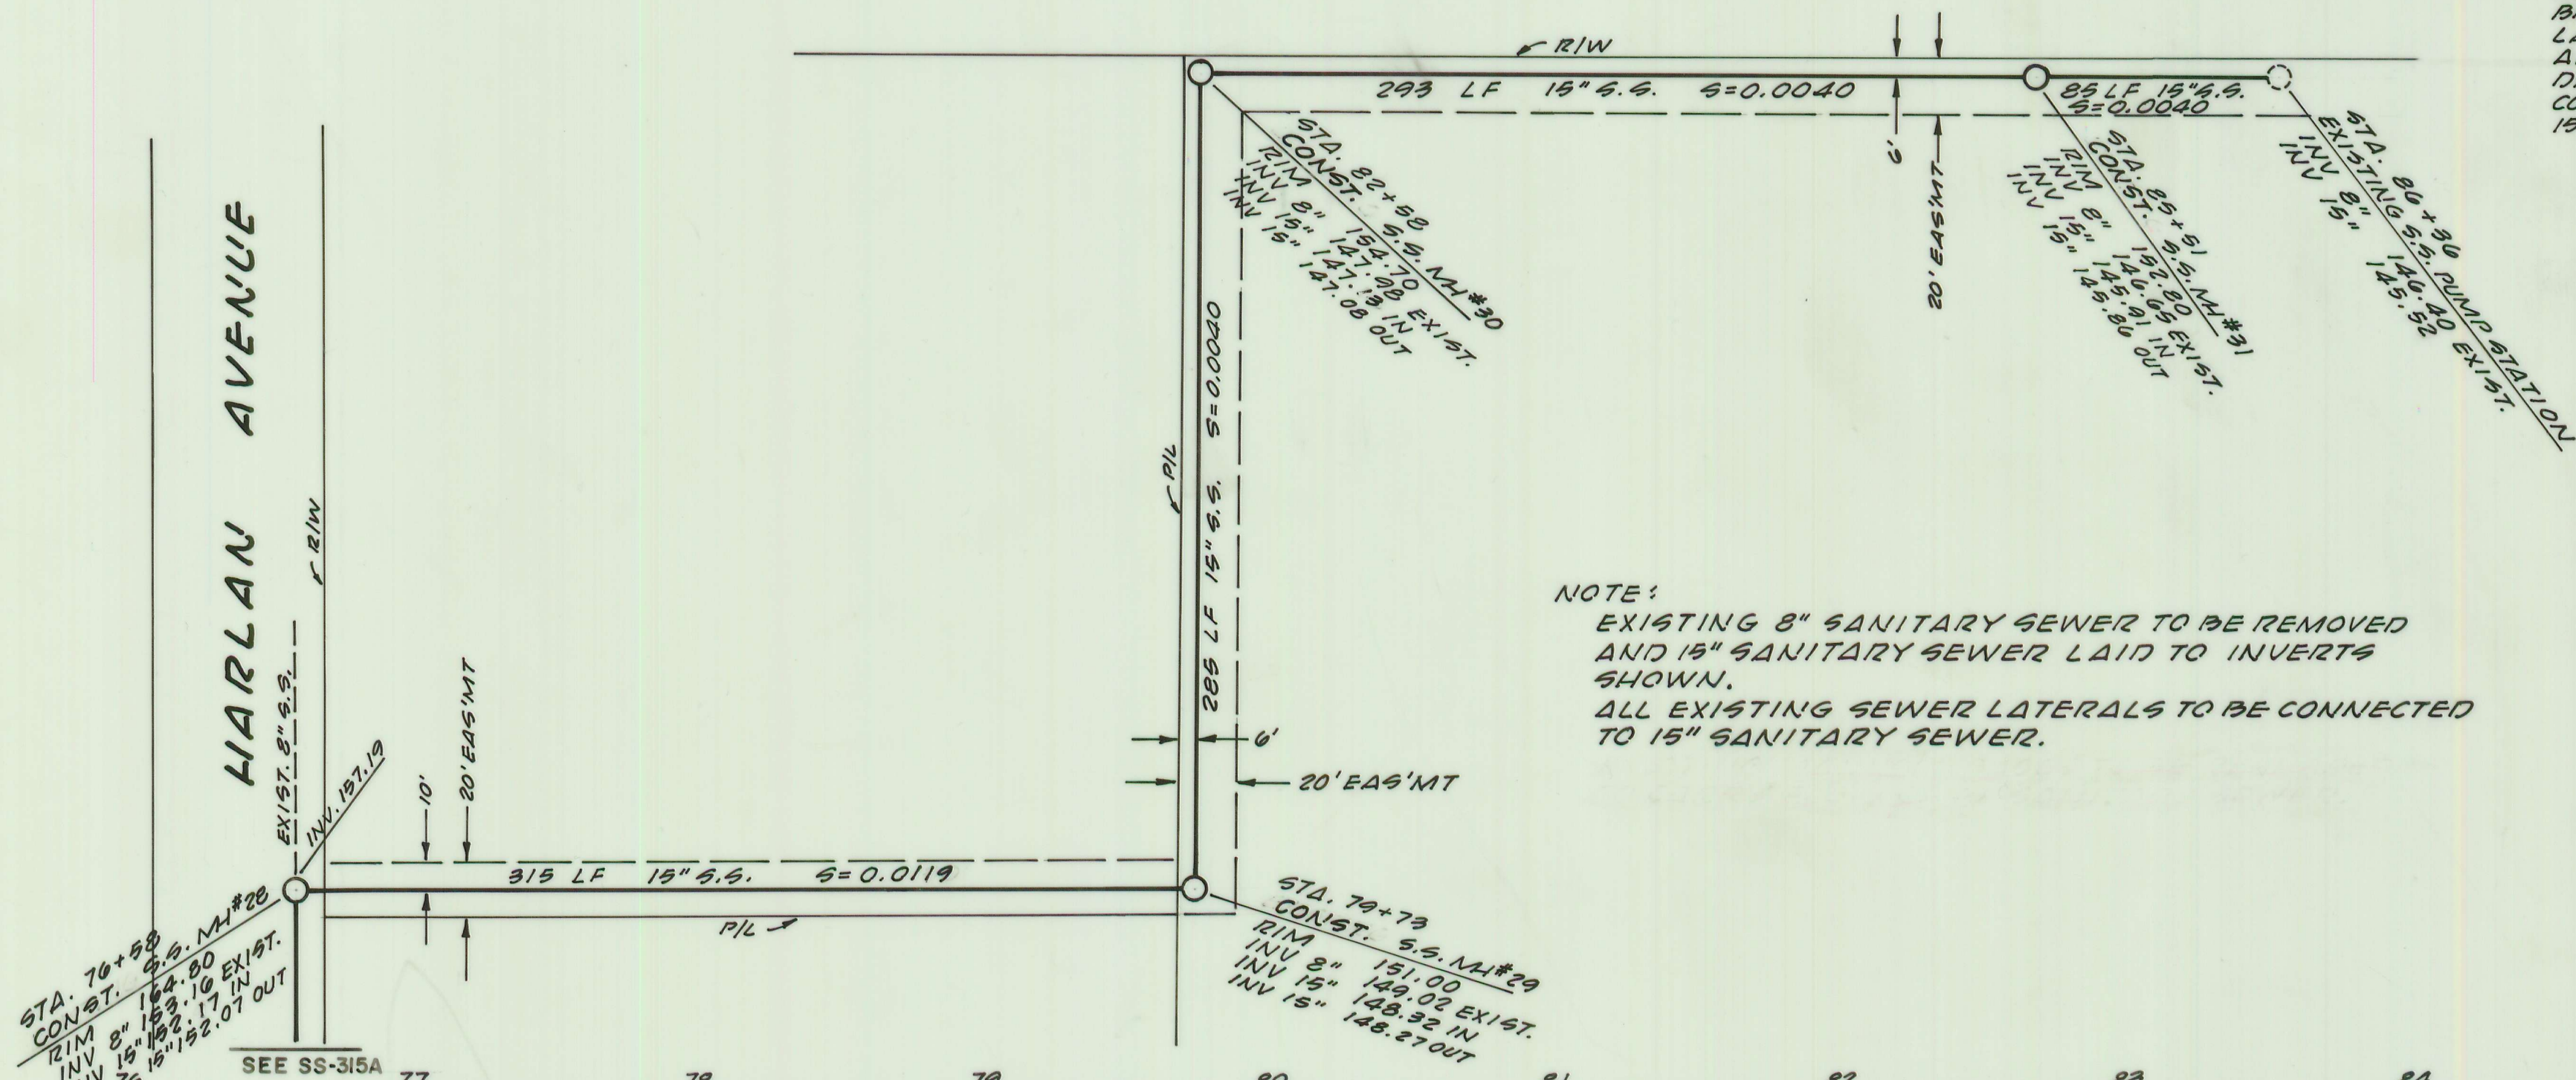


NOTE:
 EXISTING 8" SANITARY SEWER TO BE REMOVED
 AND 15" SANITARY SEWER LAID TO INVERTS
 SHOWN.
 ALL EXISTING SEWER LATERALS TO BE CONNECTED
 TO 15" SANITARY SEWER.

REMOVE EXISTING 8" S.S.
 BREAK OUT HOLE IN WET WELL
 LARGE ENOUGH TO INSTALL
 AND GROUT AROUND STD. 15"
 DIA. WATER TIGHT MANHOLE
 COUPLING AND CONNECT NEW
 15" S.S. TO WET WELL.

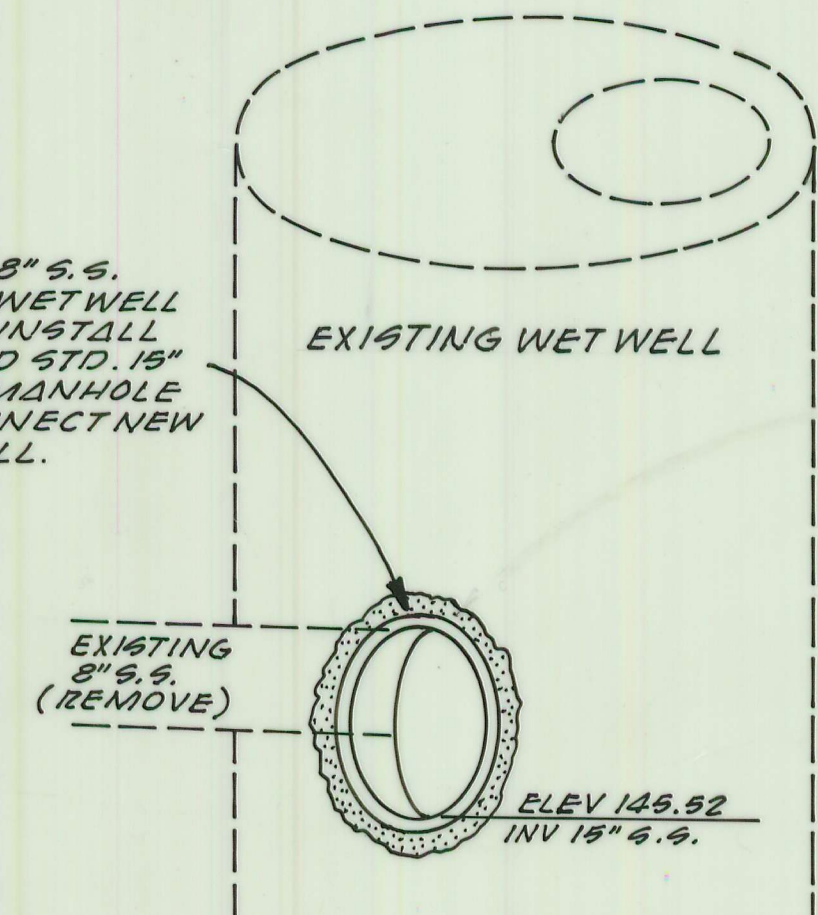

15" S.S. CONNECTION AT EXISTING WET WELL

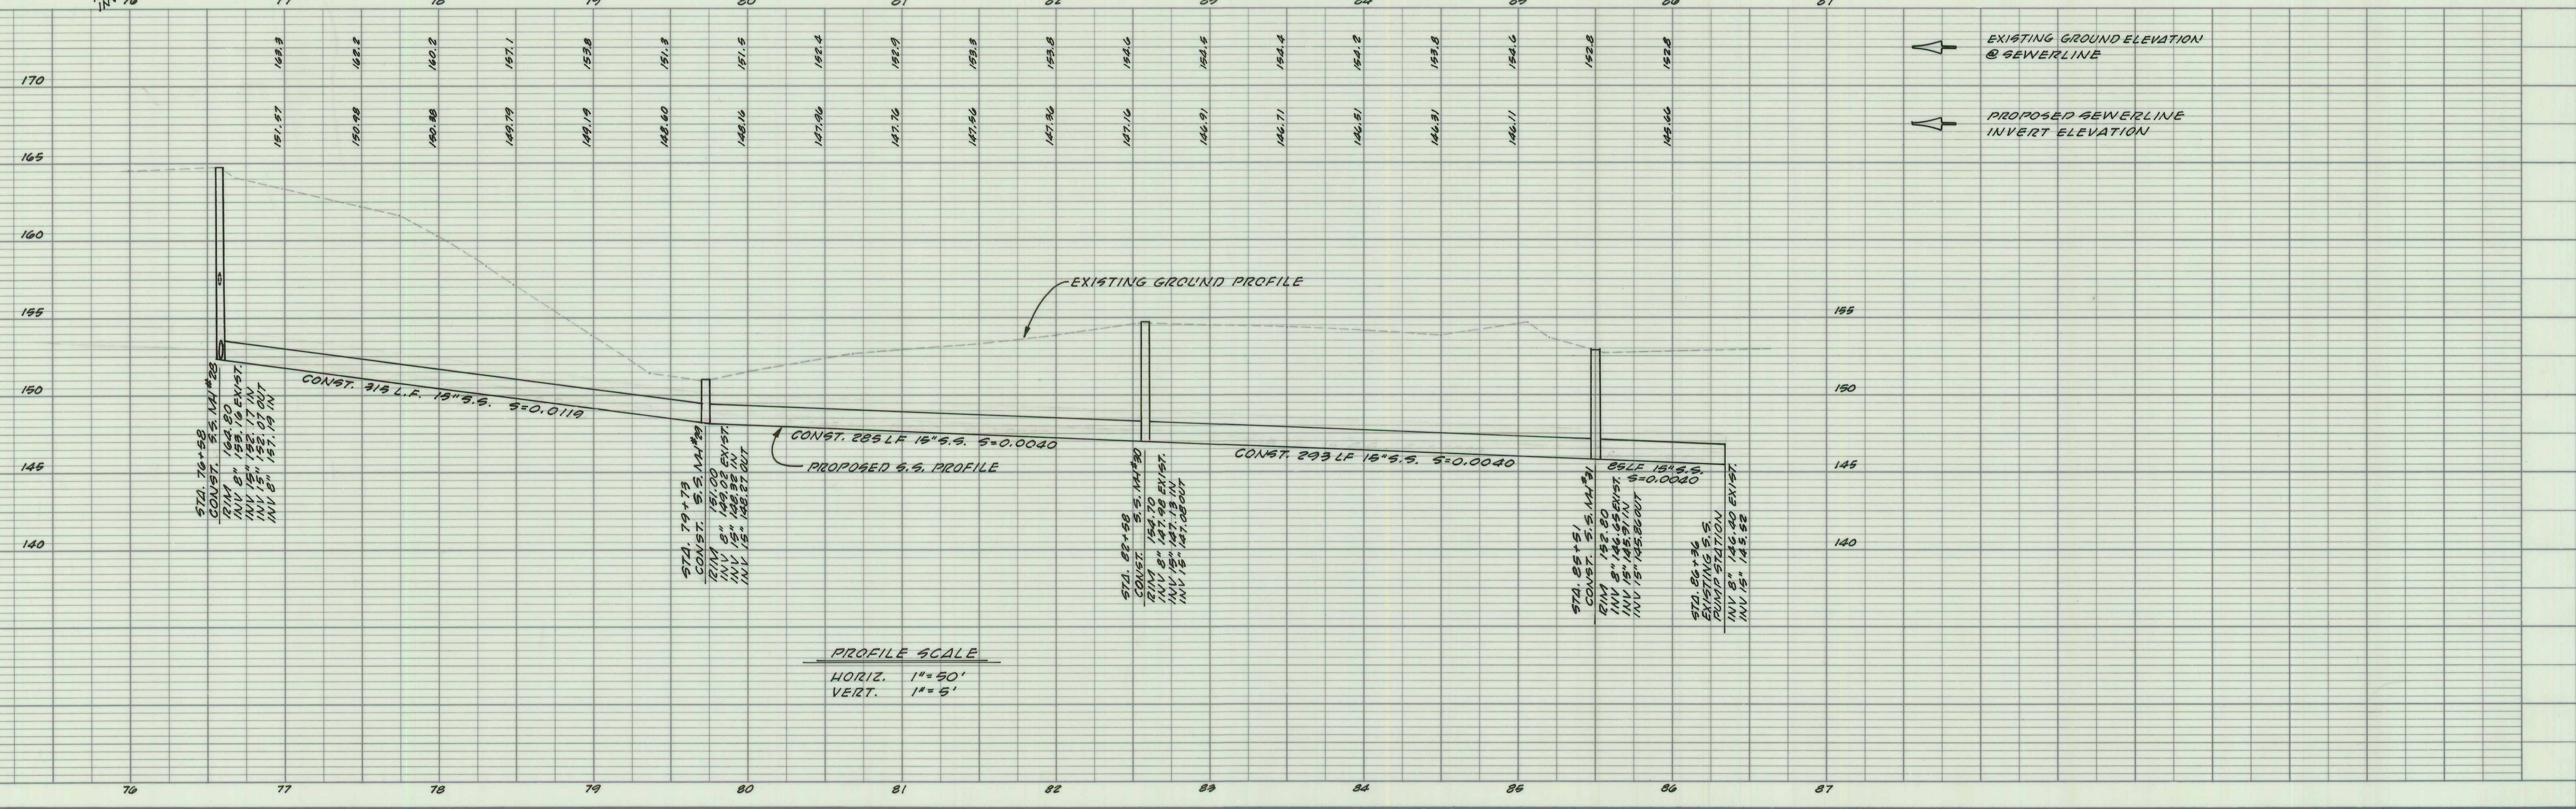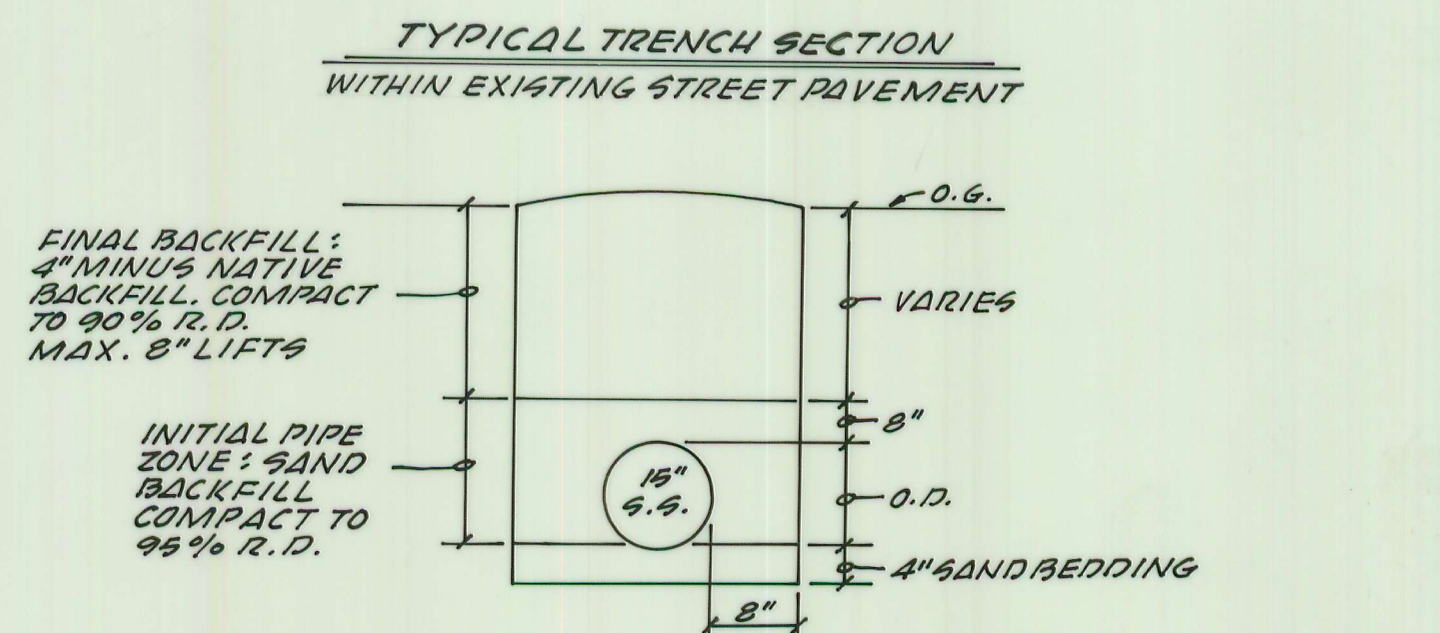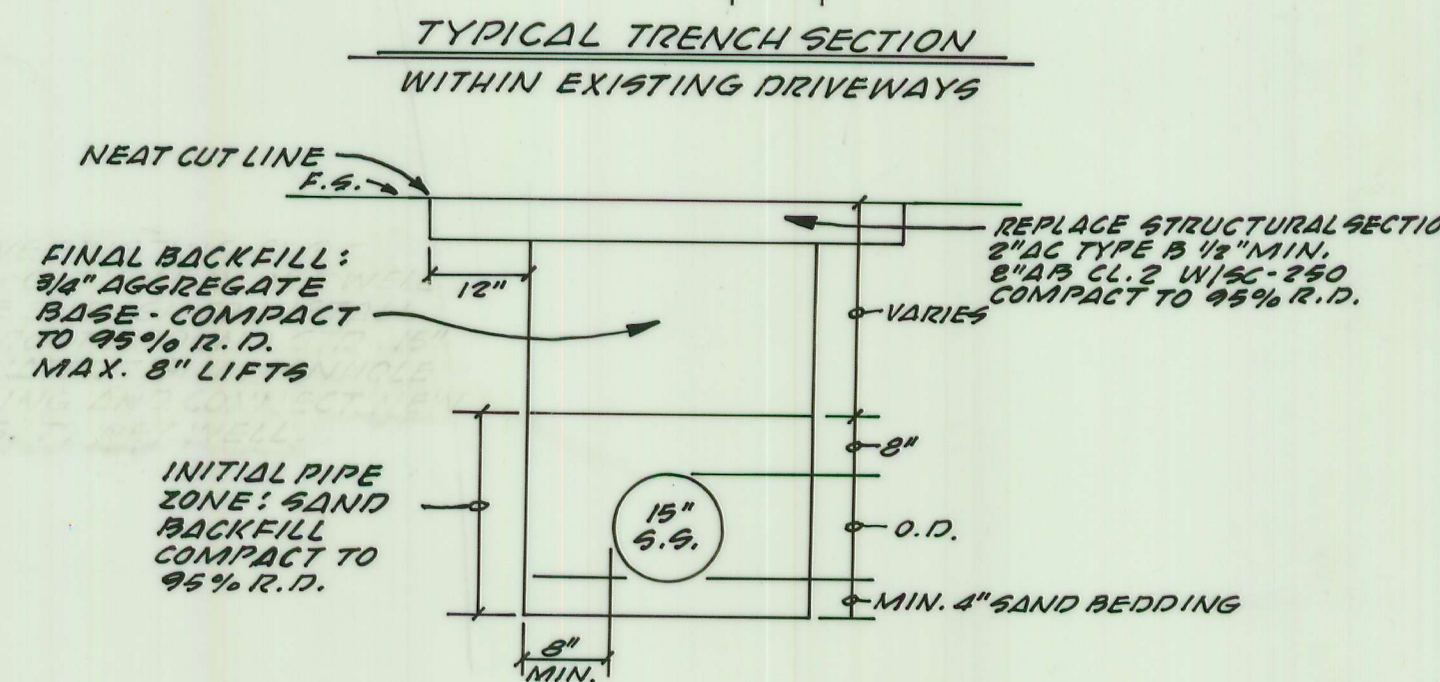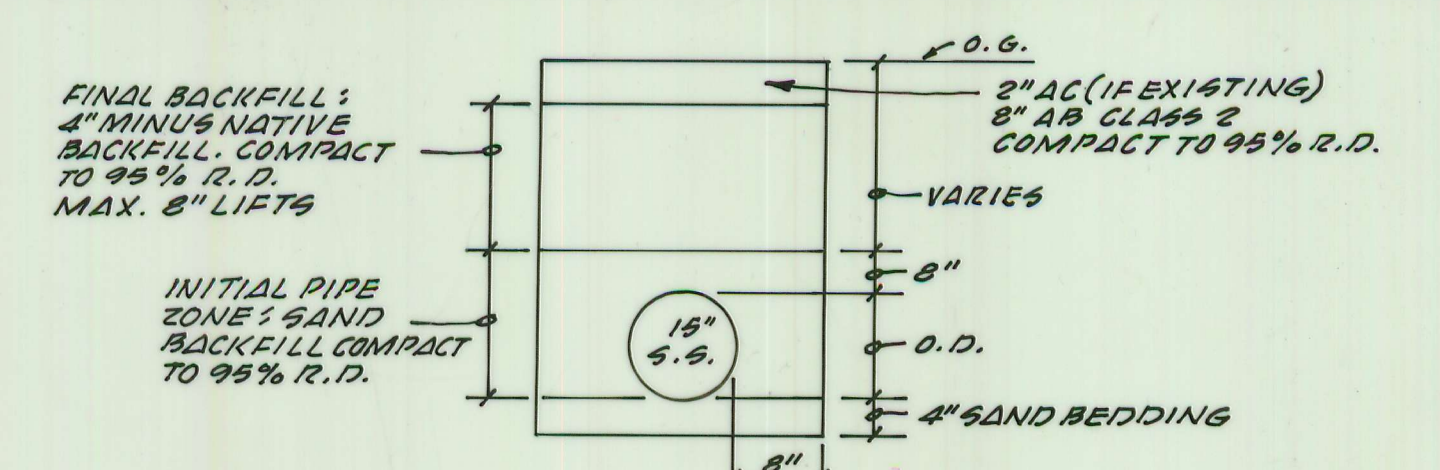

PROFILE SCALE
 HORIZ. 1"=50'
 VERT. 1"=5'

EXISTING GROUND ELEVATION @ SEWERLINE
 PROPOSED SEWERLINE INVERT ELEVATION

FIELD BOOK			DRAWN			Barnhart Brown & Associates			OROVILLE MUNICIPAL AIRPORT SEWER EXTENSION PHASE 2			SHEET 2 OF 2	
ELEVATION DATUM			LANE			A CALIFORNIA CORPORATION			P.O. Box 1576 Oroville, CA 95965 916/534-1911			JOB NO 85110	
DATE NR			DESIGNED LANE			CIVIL ENGINEERS • LAND SURVEYORS			APPROVED			SS 315B	
REVISION			CHECKED A.G.B.			SCALE AS SHOWN			DATE				
BY APP'D			SCALE			APPROVED			DATE				