



MAP 6

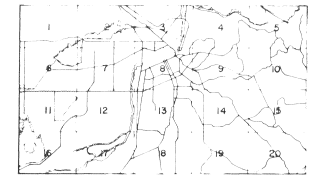

INDEX MAP NO SCALE

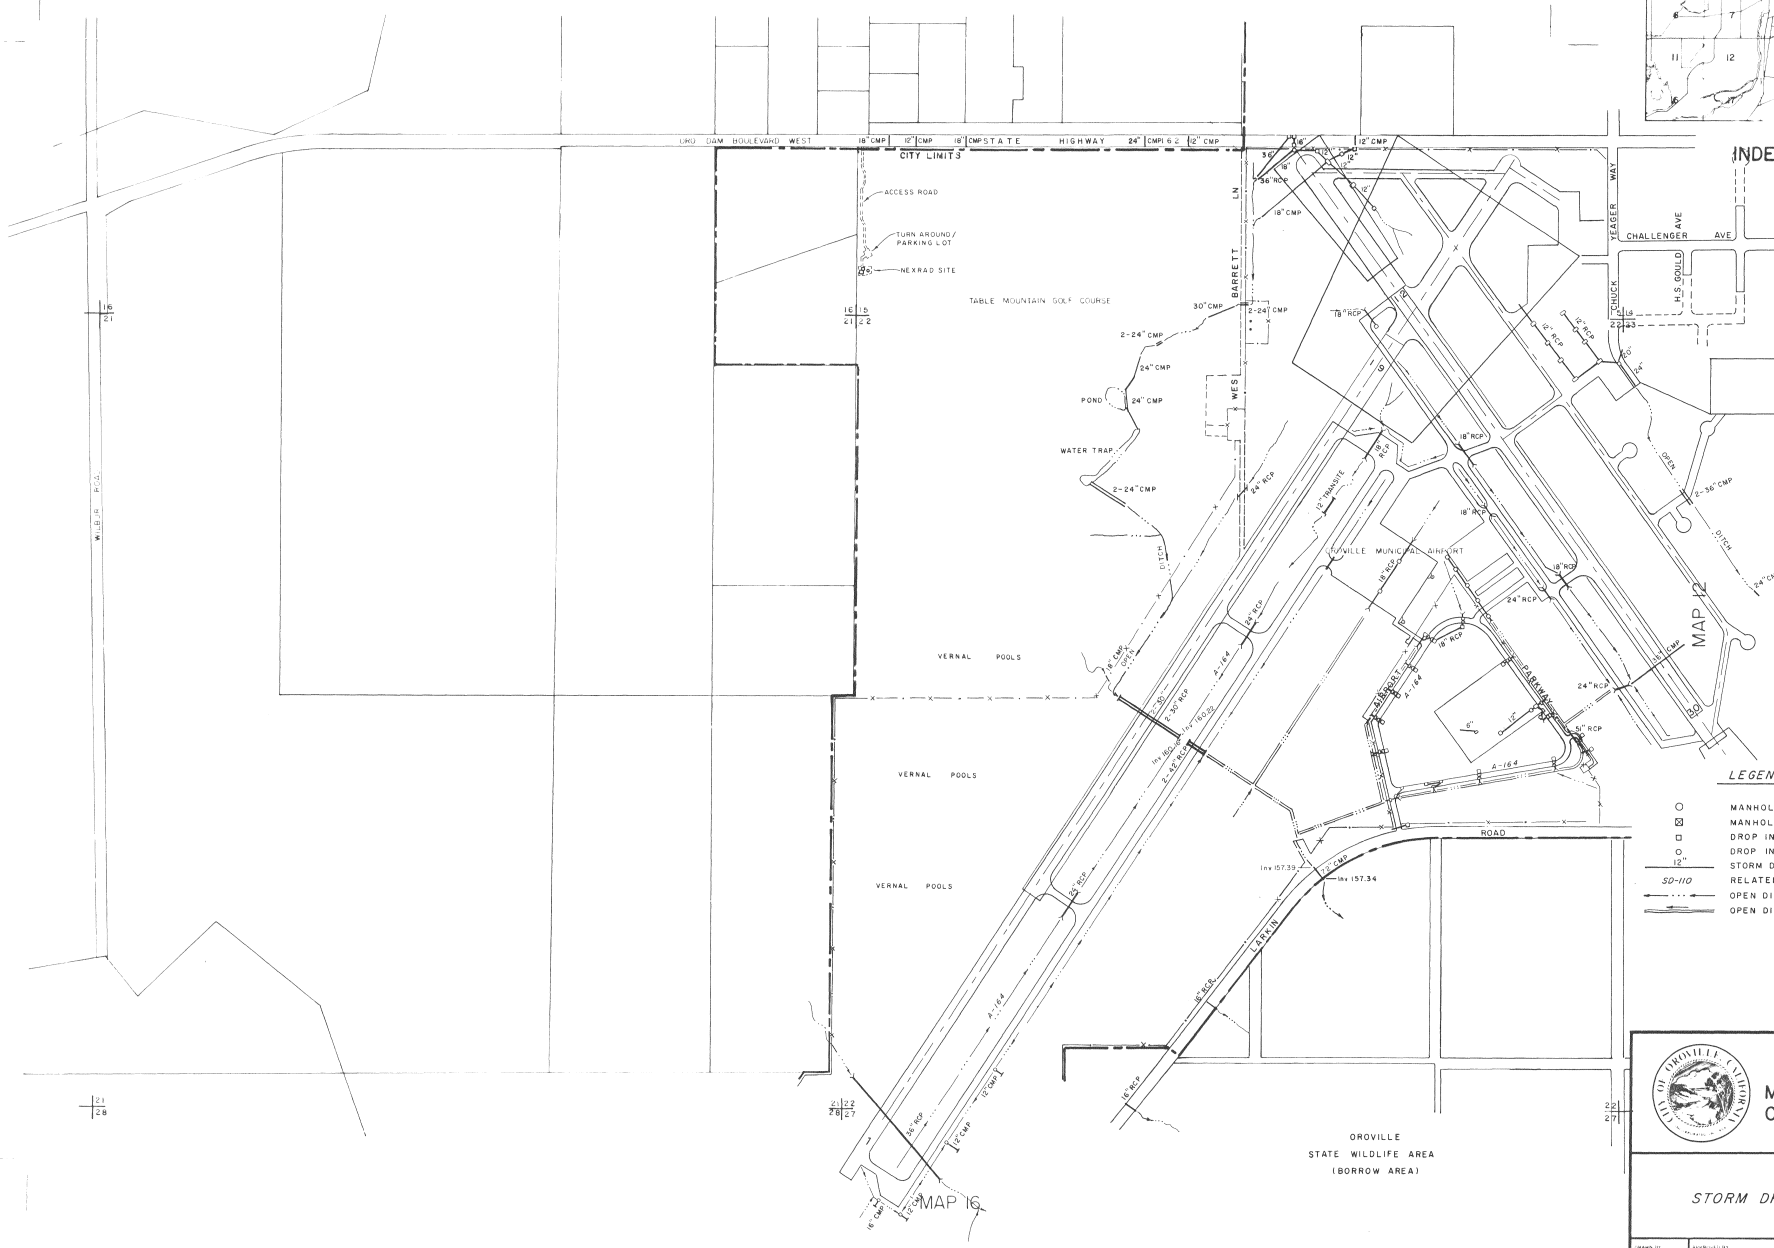

LEGEND

- MANHOLE
- MANHOLE BOX
- ◻ DROP INLET (SQUARE or RECTANGLE)
- DROP INLET (CIRCLE TYPE)
- 18" STORM DRAIN LINE & SIZE
- RELATED REFERENCED DRAWINGS
- OPEN DITCH (5' WIDE BOTTOM or LESS)
- OPEN DITCH (5' WIDE BOTTOM or LARGER)



MASTER MAP of
CITY OF OROVILLE

STORM DRAINAGE

10-80
5-82
10-88
10-90
8-93
3-96
3-98


20
21

20
21
22
27

22
27


MAP 12

OROVILLE
STATE WILDLIFE AREA
(BORROW AREA)

LRD DAM BOULEVARD WEST 18" CMP 12" CMP 10" CMP STATE HIGHWAY 24" CMP 6.0 12" CMP
CITY LIMITS

ACCESS ROAD

TURN AROUND/
PARKING LOT

HEXRAD SITE

TABLE MOUNTAIN GOLF COURSE

POND

WATER TRAP

VERNAL POOLS

VERNAL POOLS

VERNAL POOLS






