


SCALE: 1"=100'

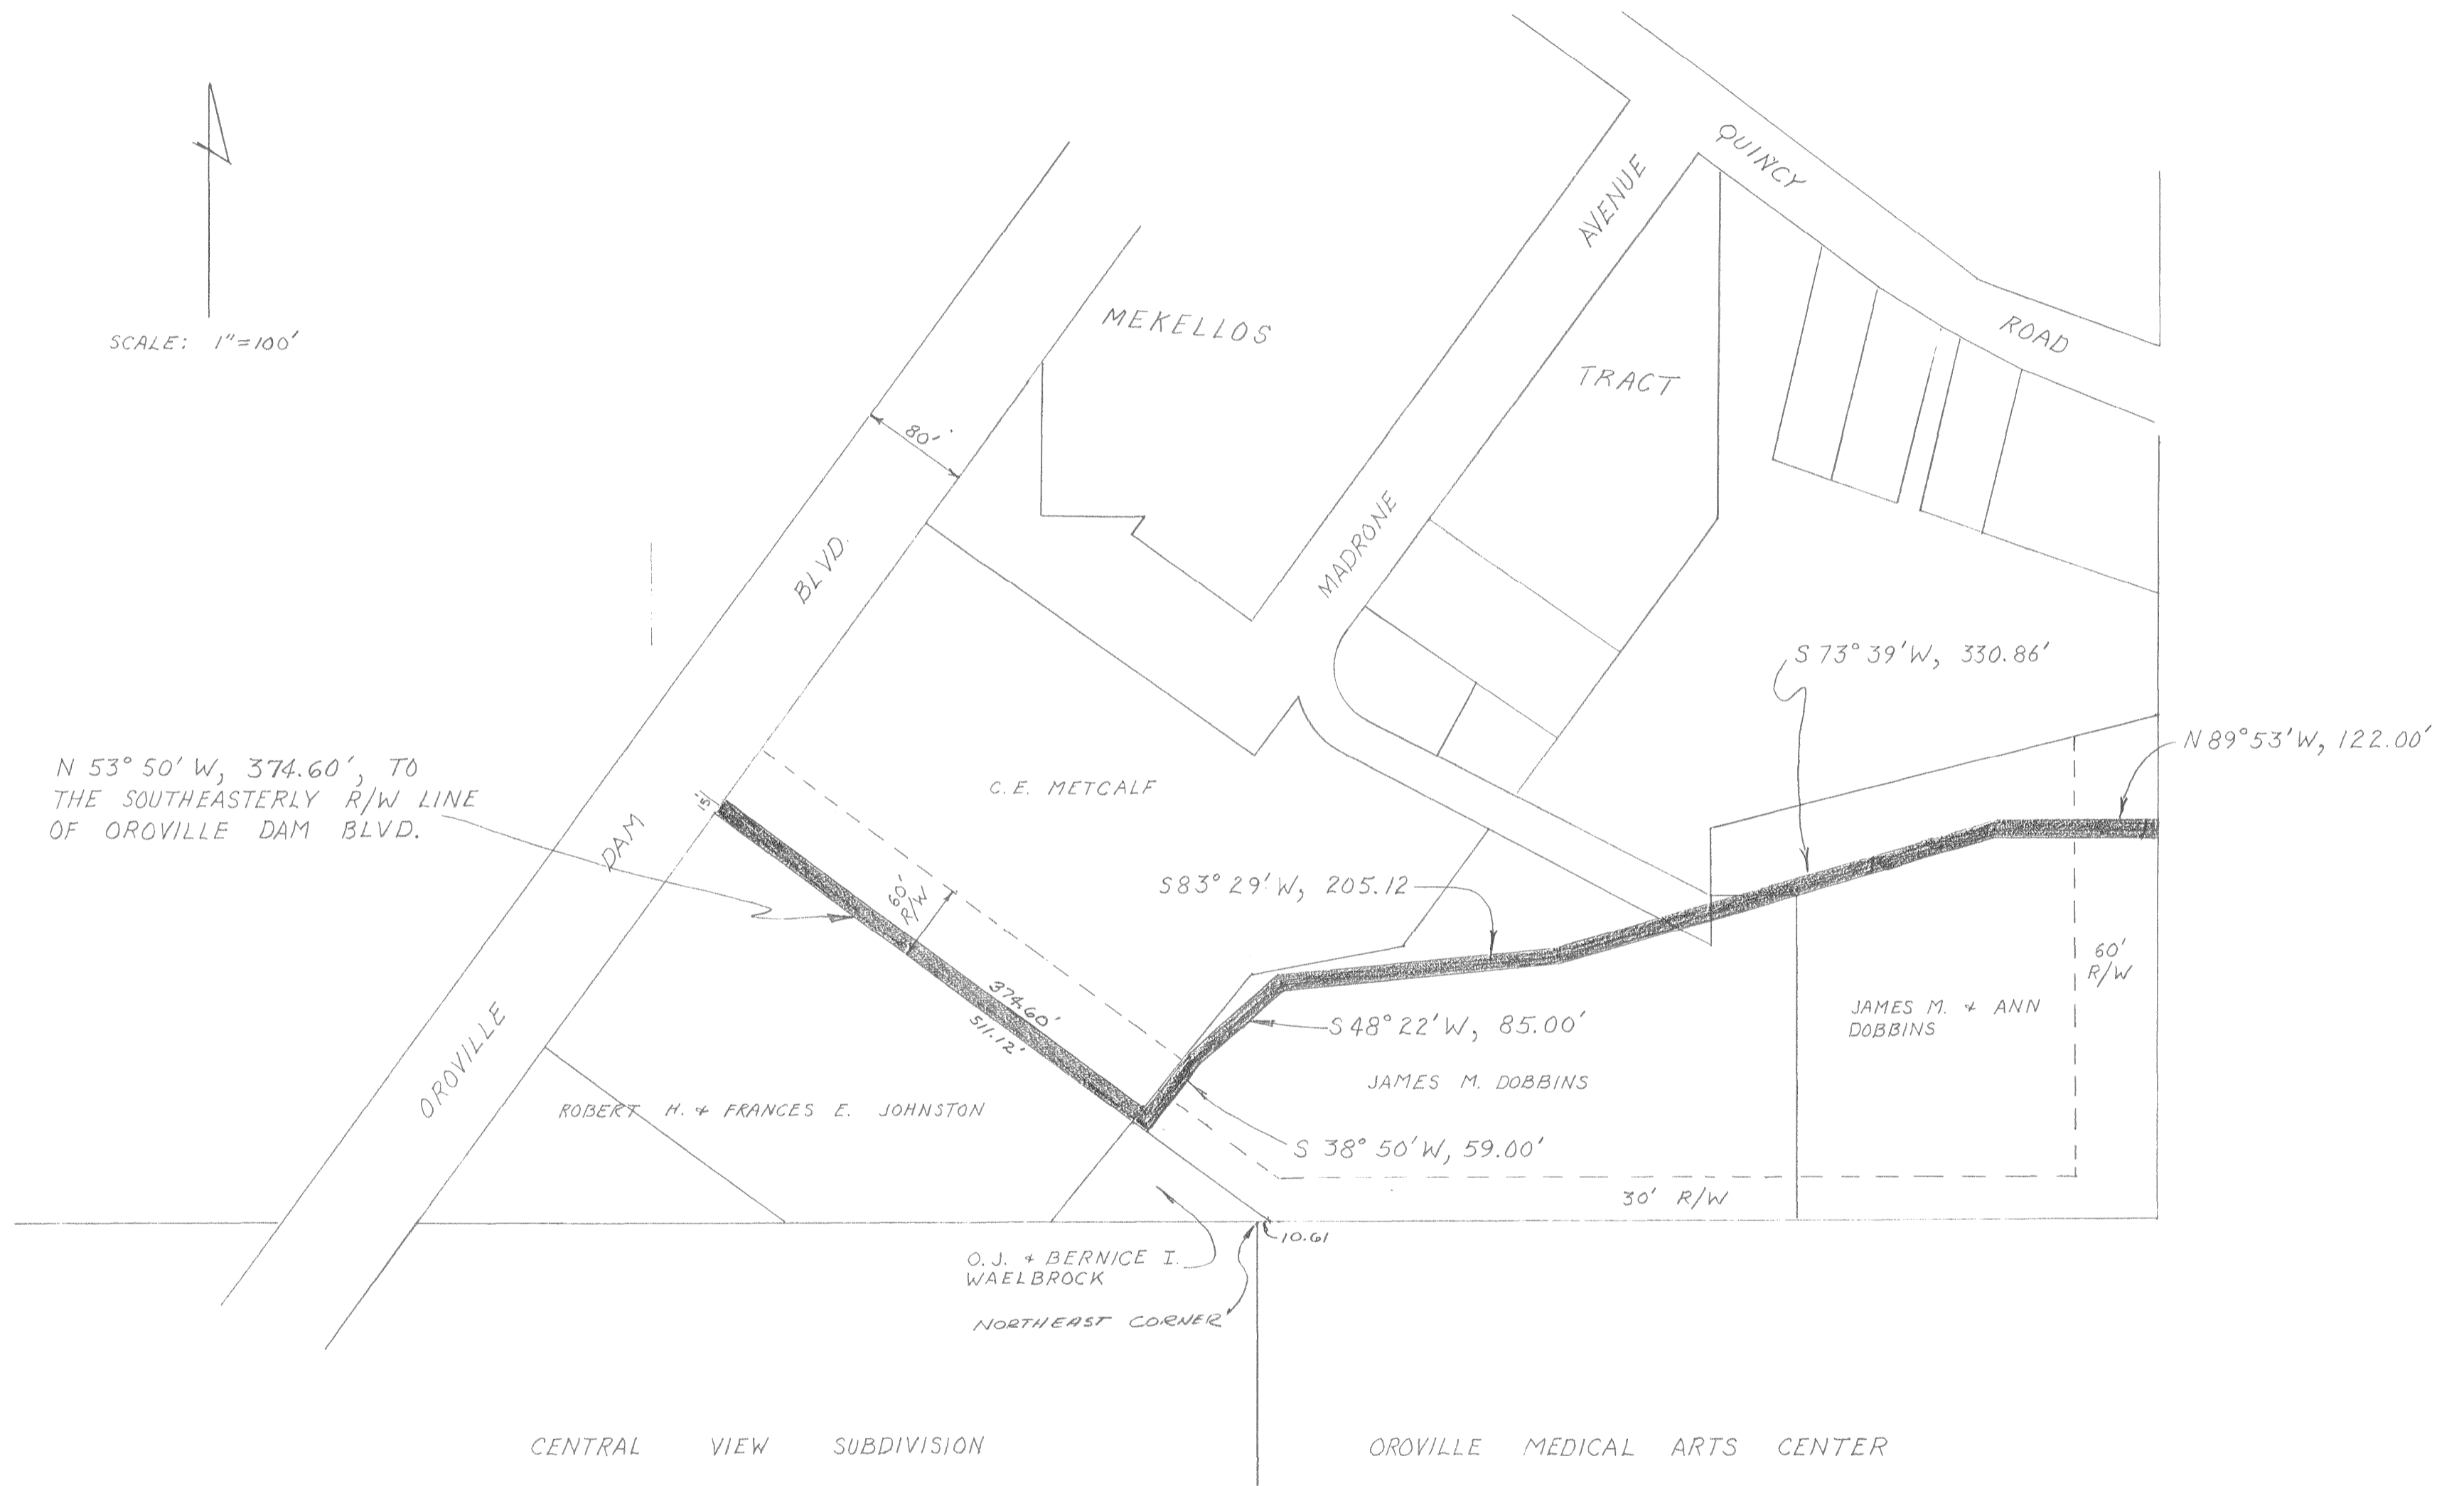

N 53° 50' W, 374.60', TO THE SOUTHEASTERLY R/W LINE OF OROVILLE DAM BLVD.

CENTRAL VIEW SUBDIVISION

OROVILLE MEDICAL ARTS CENTER

INDICATES 12' WIDE SEWER EASEMENT.

CITY OF OROVILLE	
SEWER EASEMENT	
APPROVED:	<i>Michael Samson</i> 12/17/05
CITY ENGINEER R.E. 11446	DATE
DWN BY. R. AGEE	SHEET 1 OF 1

55-221