



DATE: \_\_\_\_\_  
 BY: \_\_\_\_\_  
 CHECKED BY: \_\_\_\_\_  
 APPROVED BY: \_\_\_\_\_  
 PLAN  
 SHOWN  
 NOTED  
 ADJUSTMENT CHECKED  
 BY: J. M. W. C. H. E. B.

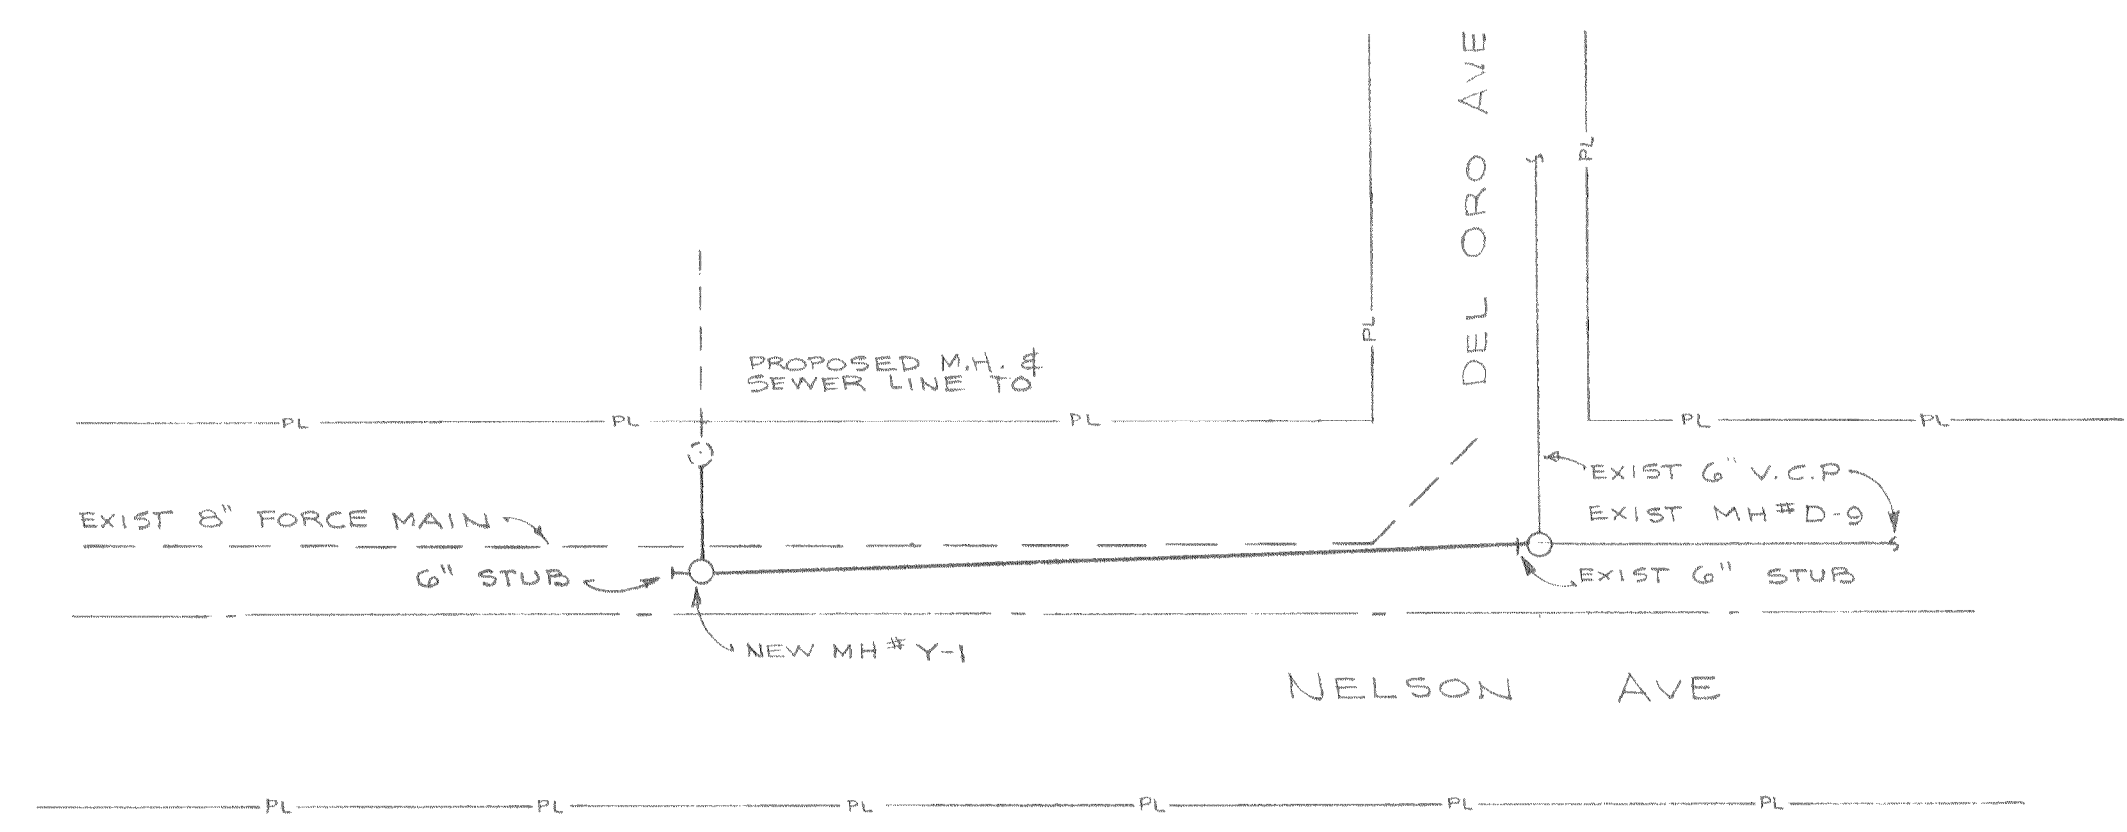

PLAN & PROFILE  
 SCALE HORIZ: 1" = 40'-0"  
 VERT: 1" = 2'-0"

DATE: \_\_\_\_\_  
 BY: \_\_\_\_\_  
 CHECKED BY: \_\_\_\_\_  
 APPROVED BY: \_\_\_\_\_  
 PROFILE  
 SHOWN  
 NOTED  
 ADJUSTMENT CHECKED  
 BY: J. M. W. C. H. E. B.

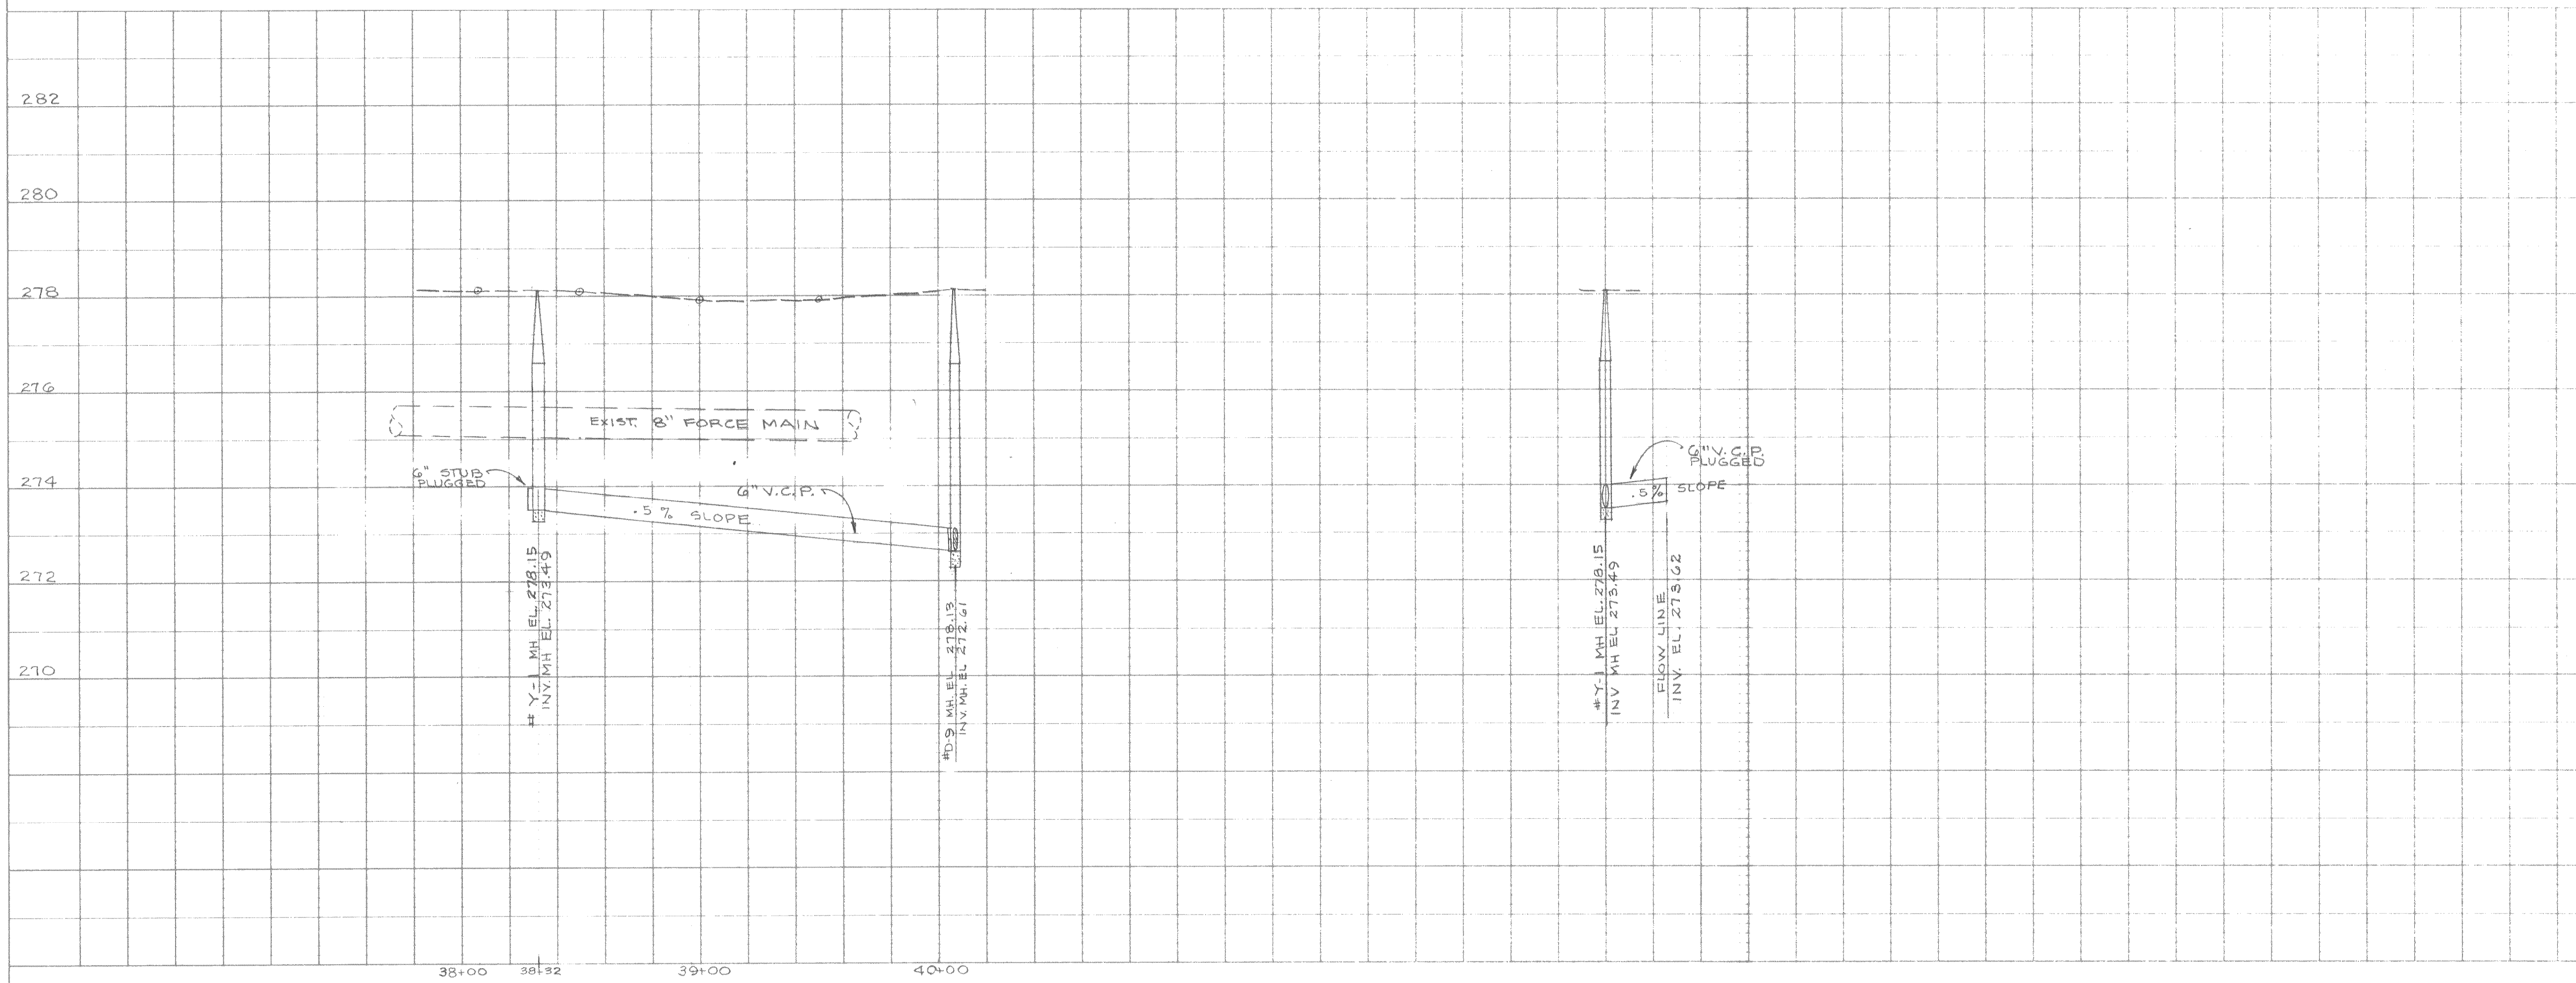

CITY OF OROVILLE		
EXTENSION 'D' LINE - NELSON AVE -		
DIVISION OF FORESTRY SEWER		
SCALE: AS SHOWN	APP'D.	DRWN: EAB
DATE: 3 OCT 62		REVISED:
PLAN & PROFILE		
ENGINEERING DEPARTMENT		DWG. N