



PLAN
 SUPPORT
 NOTE: BE CAREFUL IN THE
 ALIGNMENT CHECKED
 BY THE FIELD

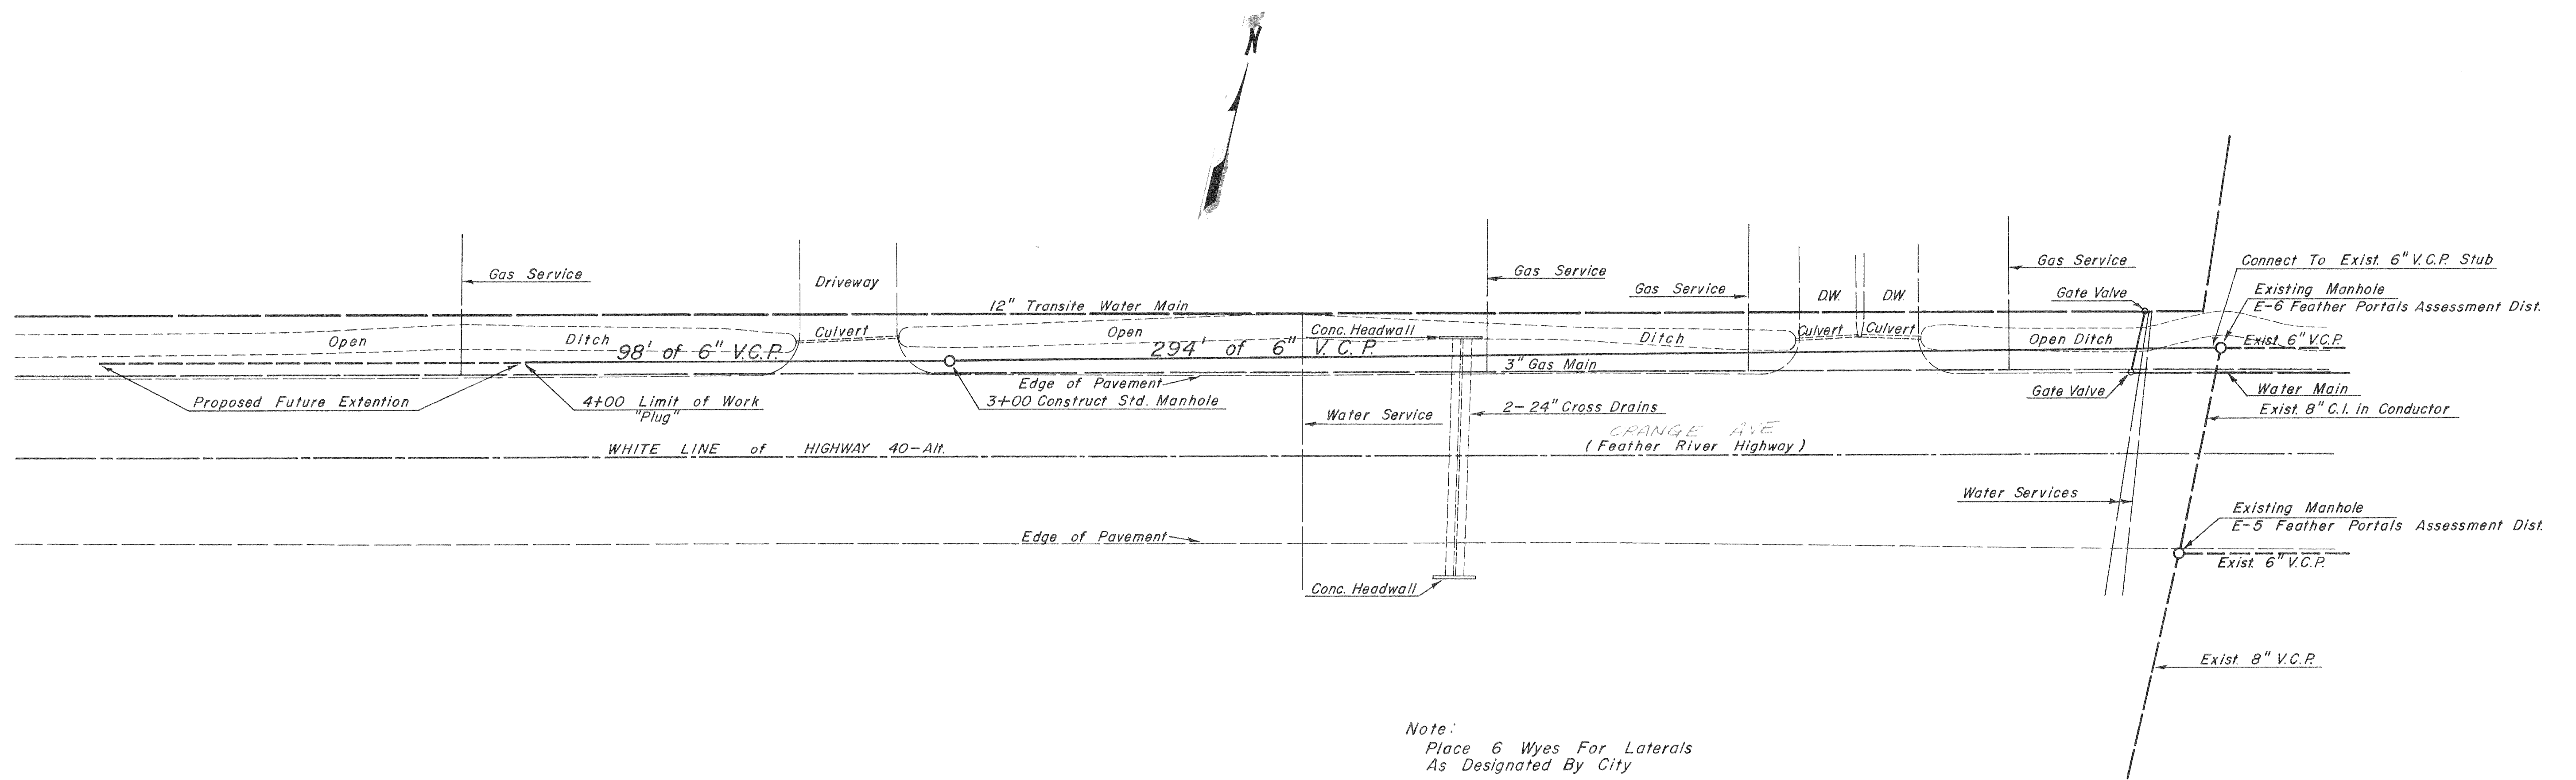

Note:
 Place 6 Wyes For Laterals
 As Designated By City

Scale - 1" = 20'

PROFILE
 CONVERT
 NOTE: BLACK TYPED
 B.M. IN FIELD
 NO. STRUCTURE IN FIELD

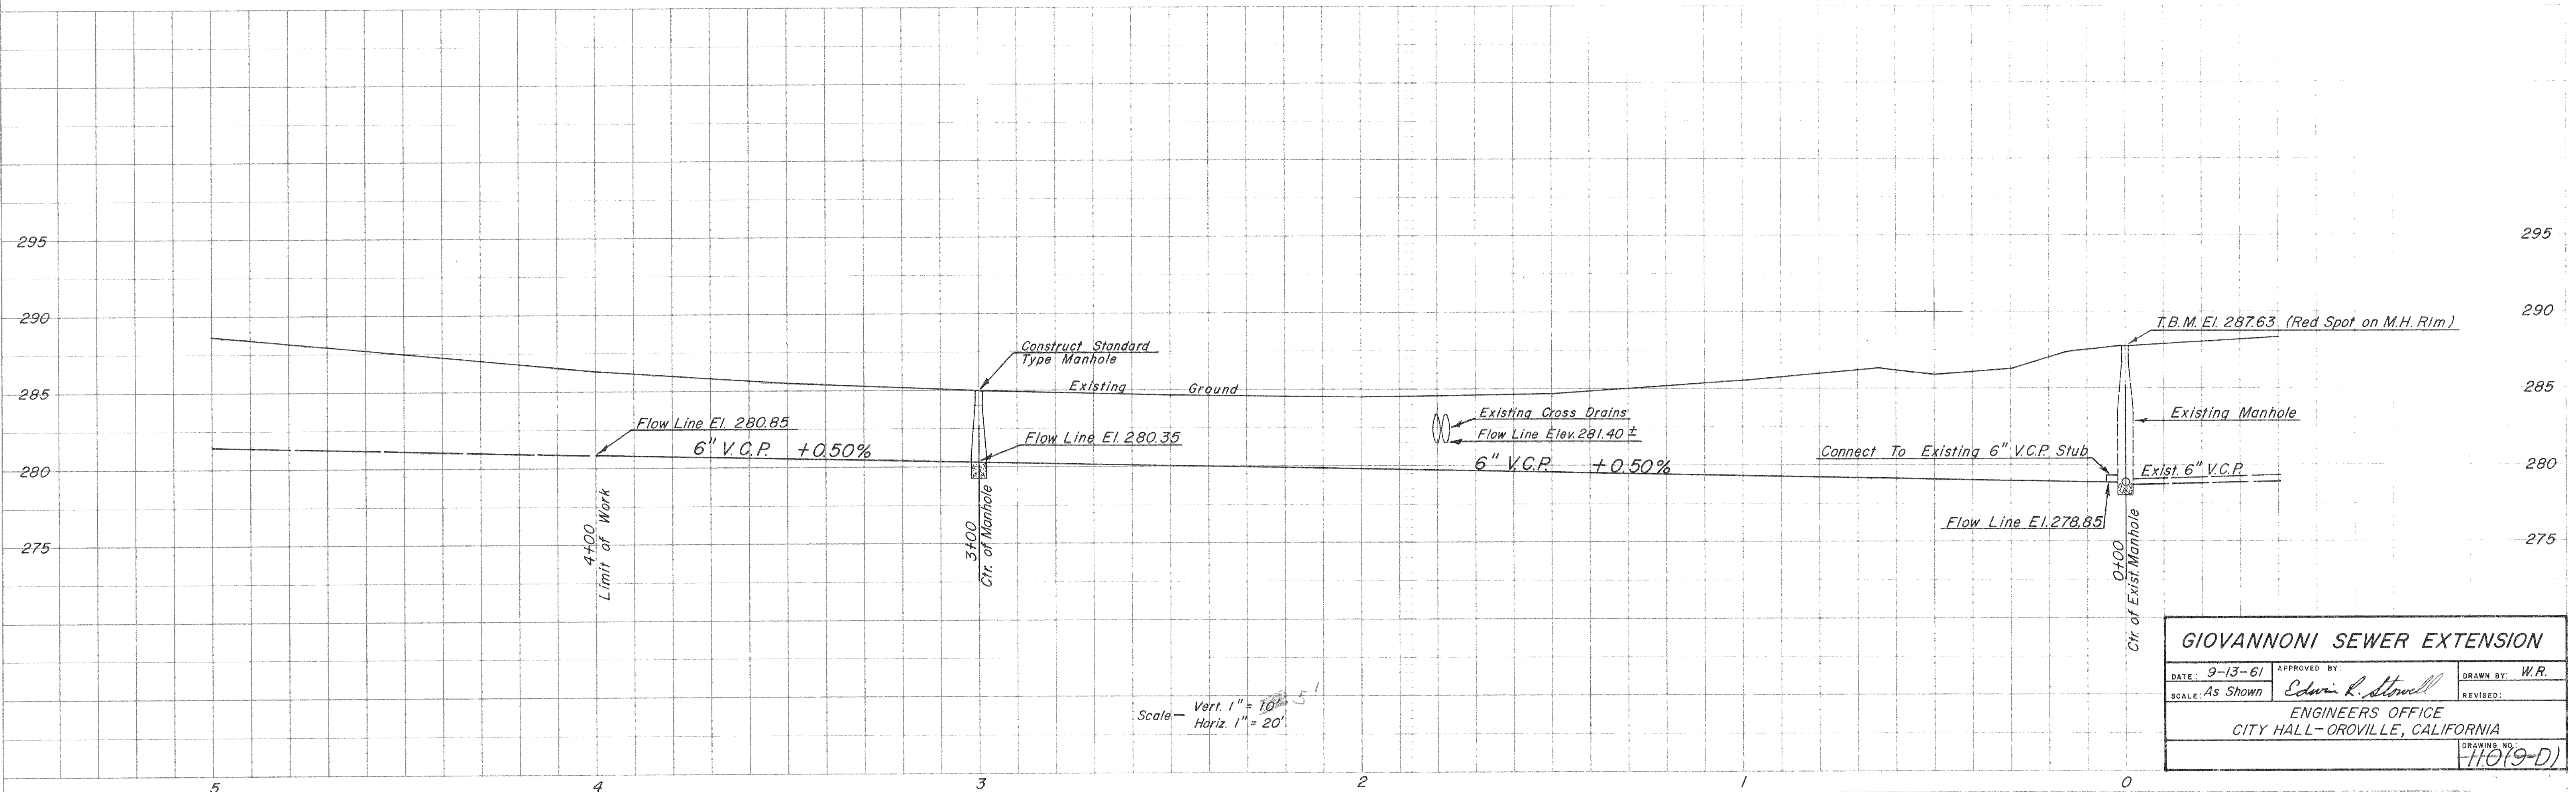

Scale - Vert. 1" = 10'
 Horiz. 1" = 20'

GIOVANNONI SEWER EXTENSION		
DATE: 9-13-61	APPROVED BY: <i>Edwin R. Stowell</i>	DRAWN BY: W.R.
SCALE: As Shown	REVISOR:	REVISION:
ENGINEERS OFFICE CITY HALL - OROVILLE, CALIFORNIA		
		DRAWING NO.: 110(9-D)