


VICINITY MAP
SCALE IN FEET
0 1000 2000 3000 4000 5000 6000

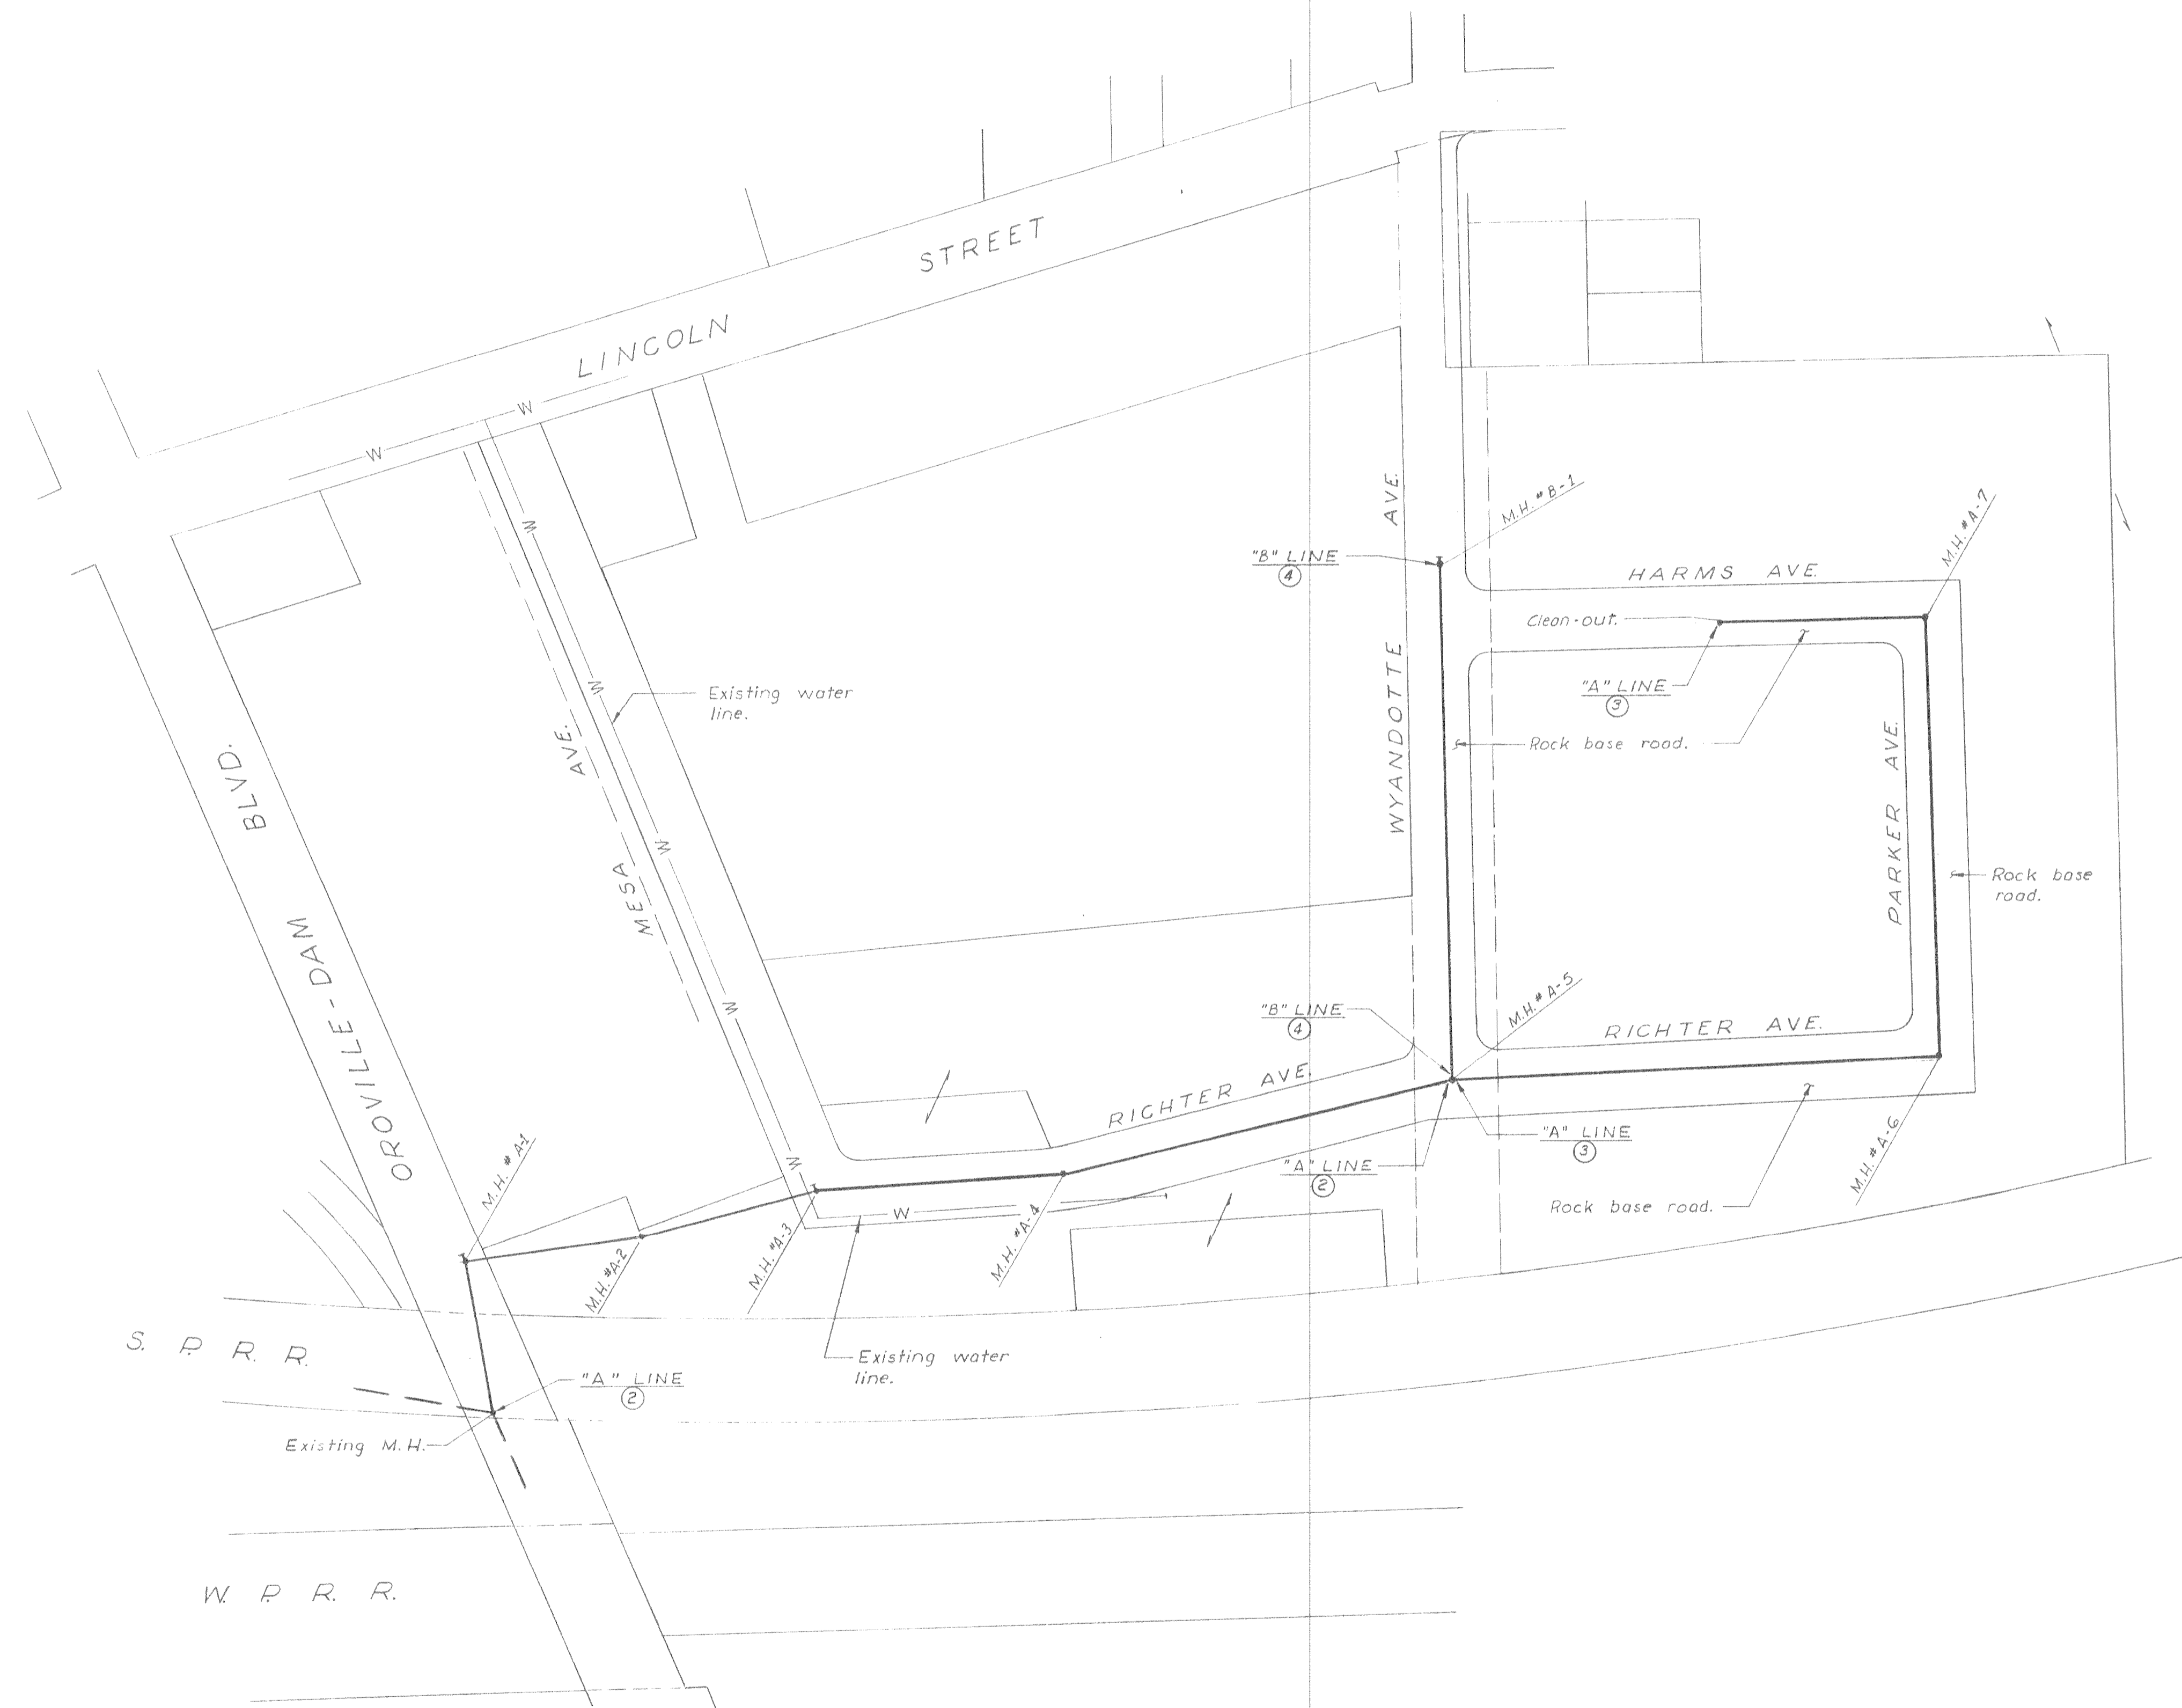

SEWER LAYOUT
Scale: 1" = 100'

INDEX TO SHEETS

SHEET	TITLE
1	SEWER LAYOUT
283	PLAN & PROFILE "A" LINE
4	PLAN & PROFILE "B" LINE
5	MISCELLANEOUS DETAILS

NOTES:

- ③ Denotes sheet on which plan & profile is shown.
- All elevations shown on profiles are City of Oroville datum.
- Top of manhole frames & covers in paved areas or streets to be set flush with paving, otherwise set tops 3" over grade & slope backfill from top to grade.
- Buildings & other structures not shown.
- Location of wyes to be as directed by engineer.

CITY OF OROVILLE
BUTTE COUNTY, CALIFORNIA

OROVILLE INDUSTRIAL TRACT, INC.
SANITARY SEWER PROJECT
SEWER LAYOUT

DEWANTE AND STOWELL
SANITARY AND CIVIL ENGINEERS—SACRAMENTO, CALIFORNIA

DRAWN: R. B.	SUBMITTED:	SHEET NO.
CHECKED: E. R. S.	APPROVED: <i>Edward R. Stowell</i>	1
DATE: April 1961	APPROVED: <i>Arnold Stowell</i>	OF 5