
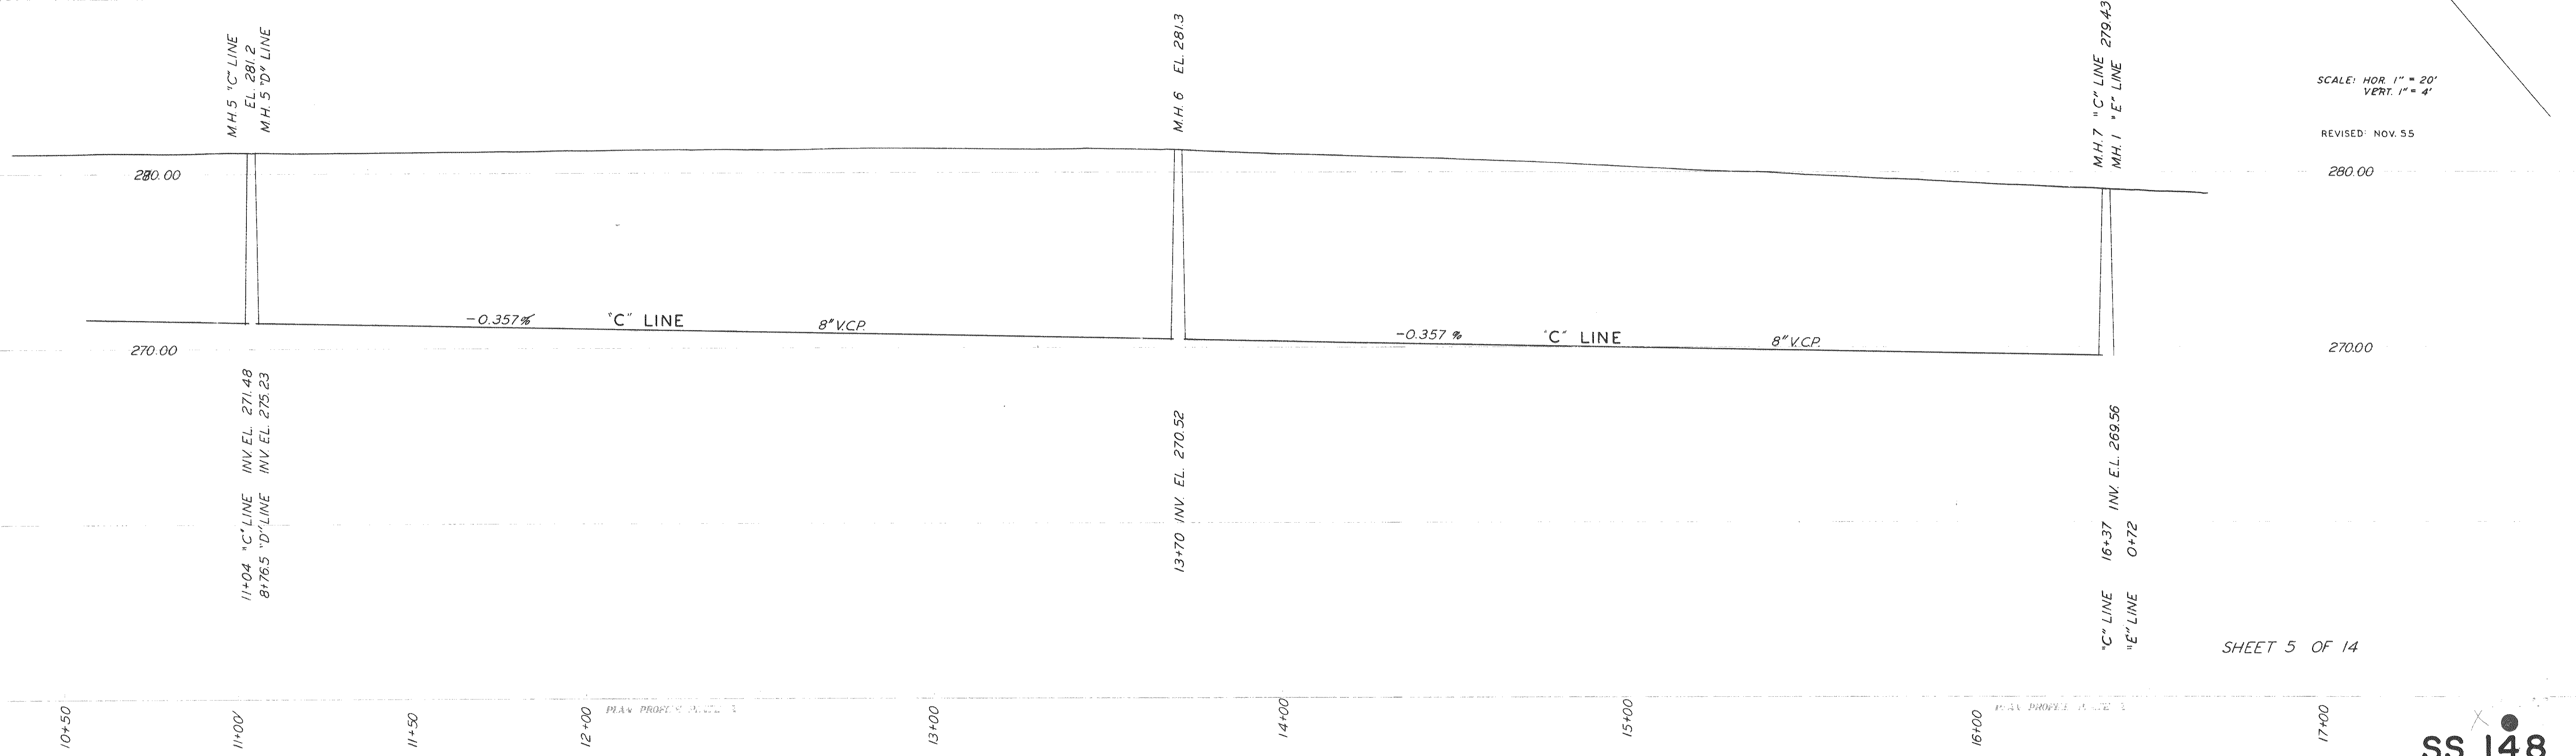


RANCHO GOLDEN VILLAGE UNIT NO. 3
131 130 129 128

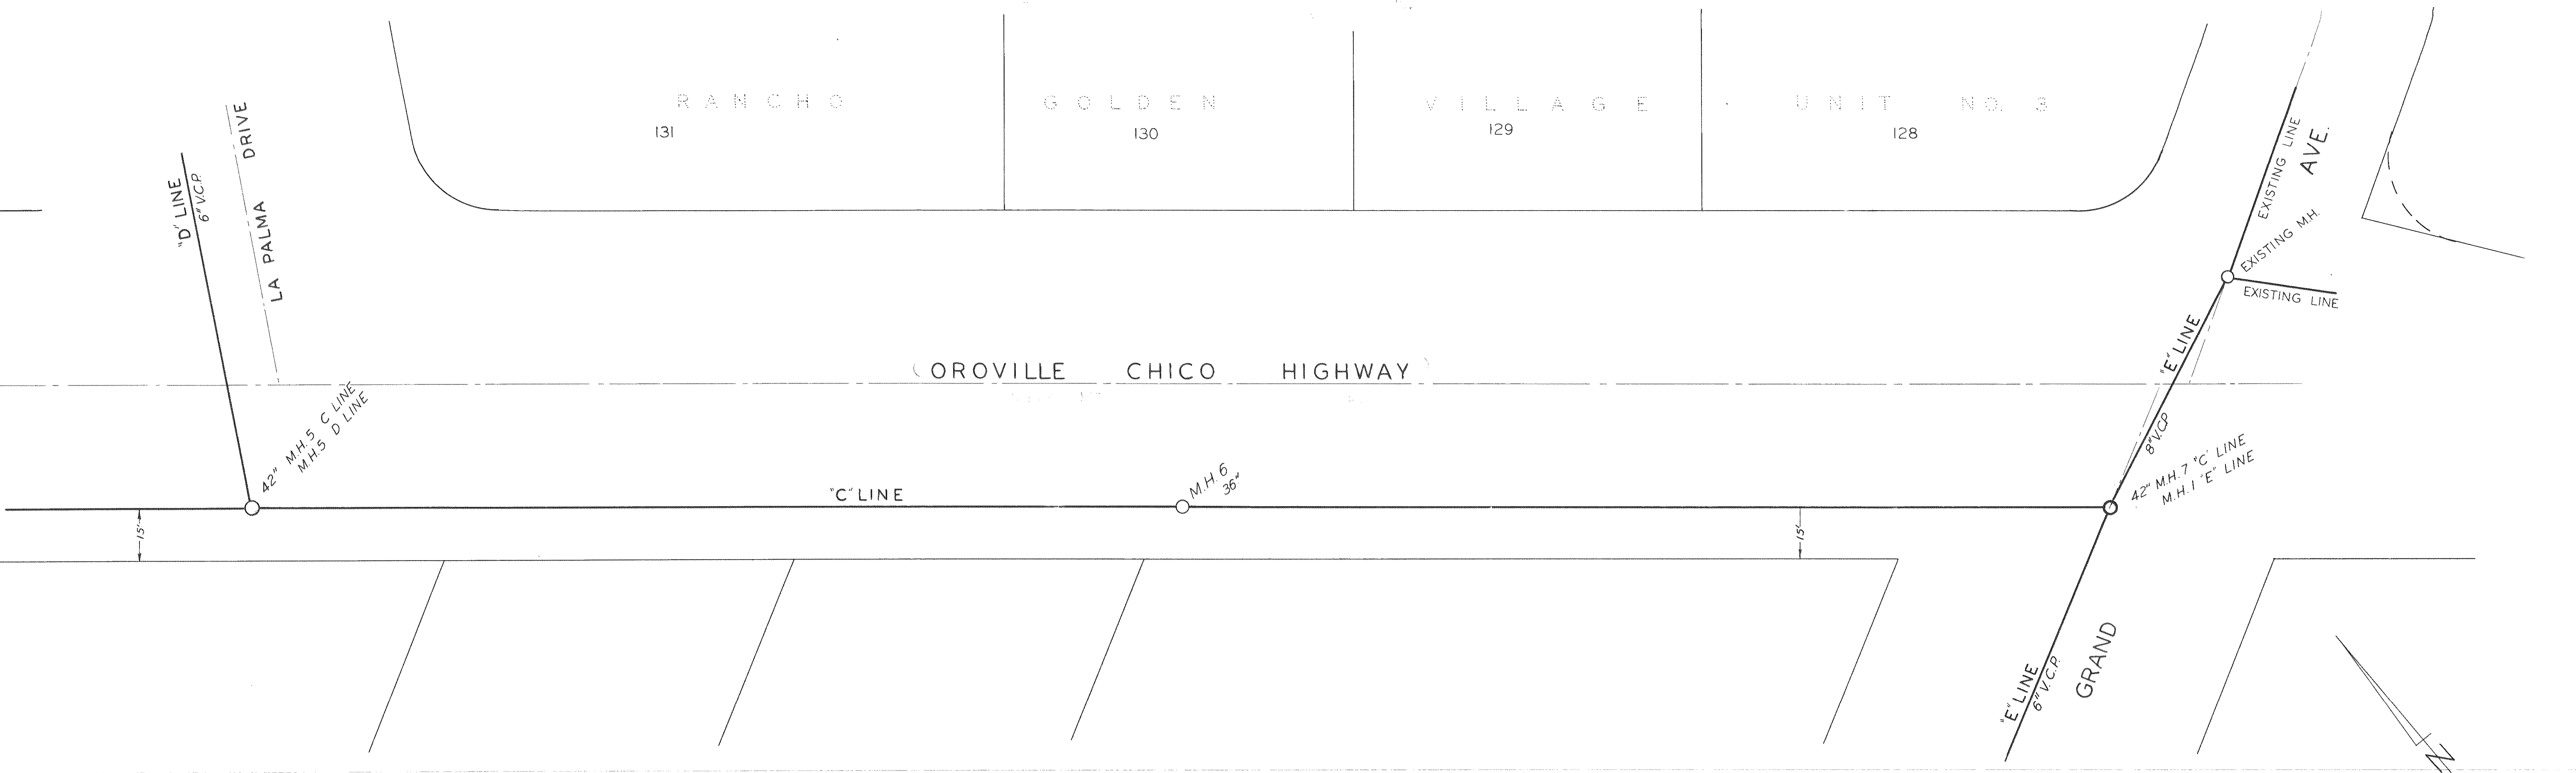

SCALE: HOR. 1" = 20'
VERT. 1" = 4'

REVISED: NOV. 55

SHEET 5 OF 14