


SCALE:
 1" = 40' - HORIZ.
 1" = 4' - VERT.

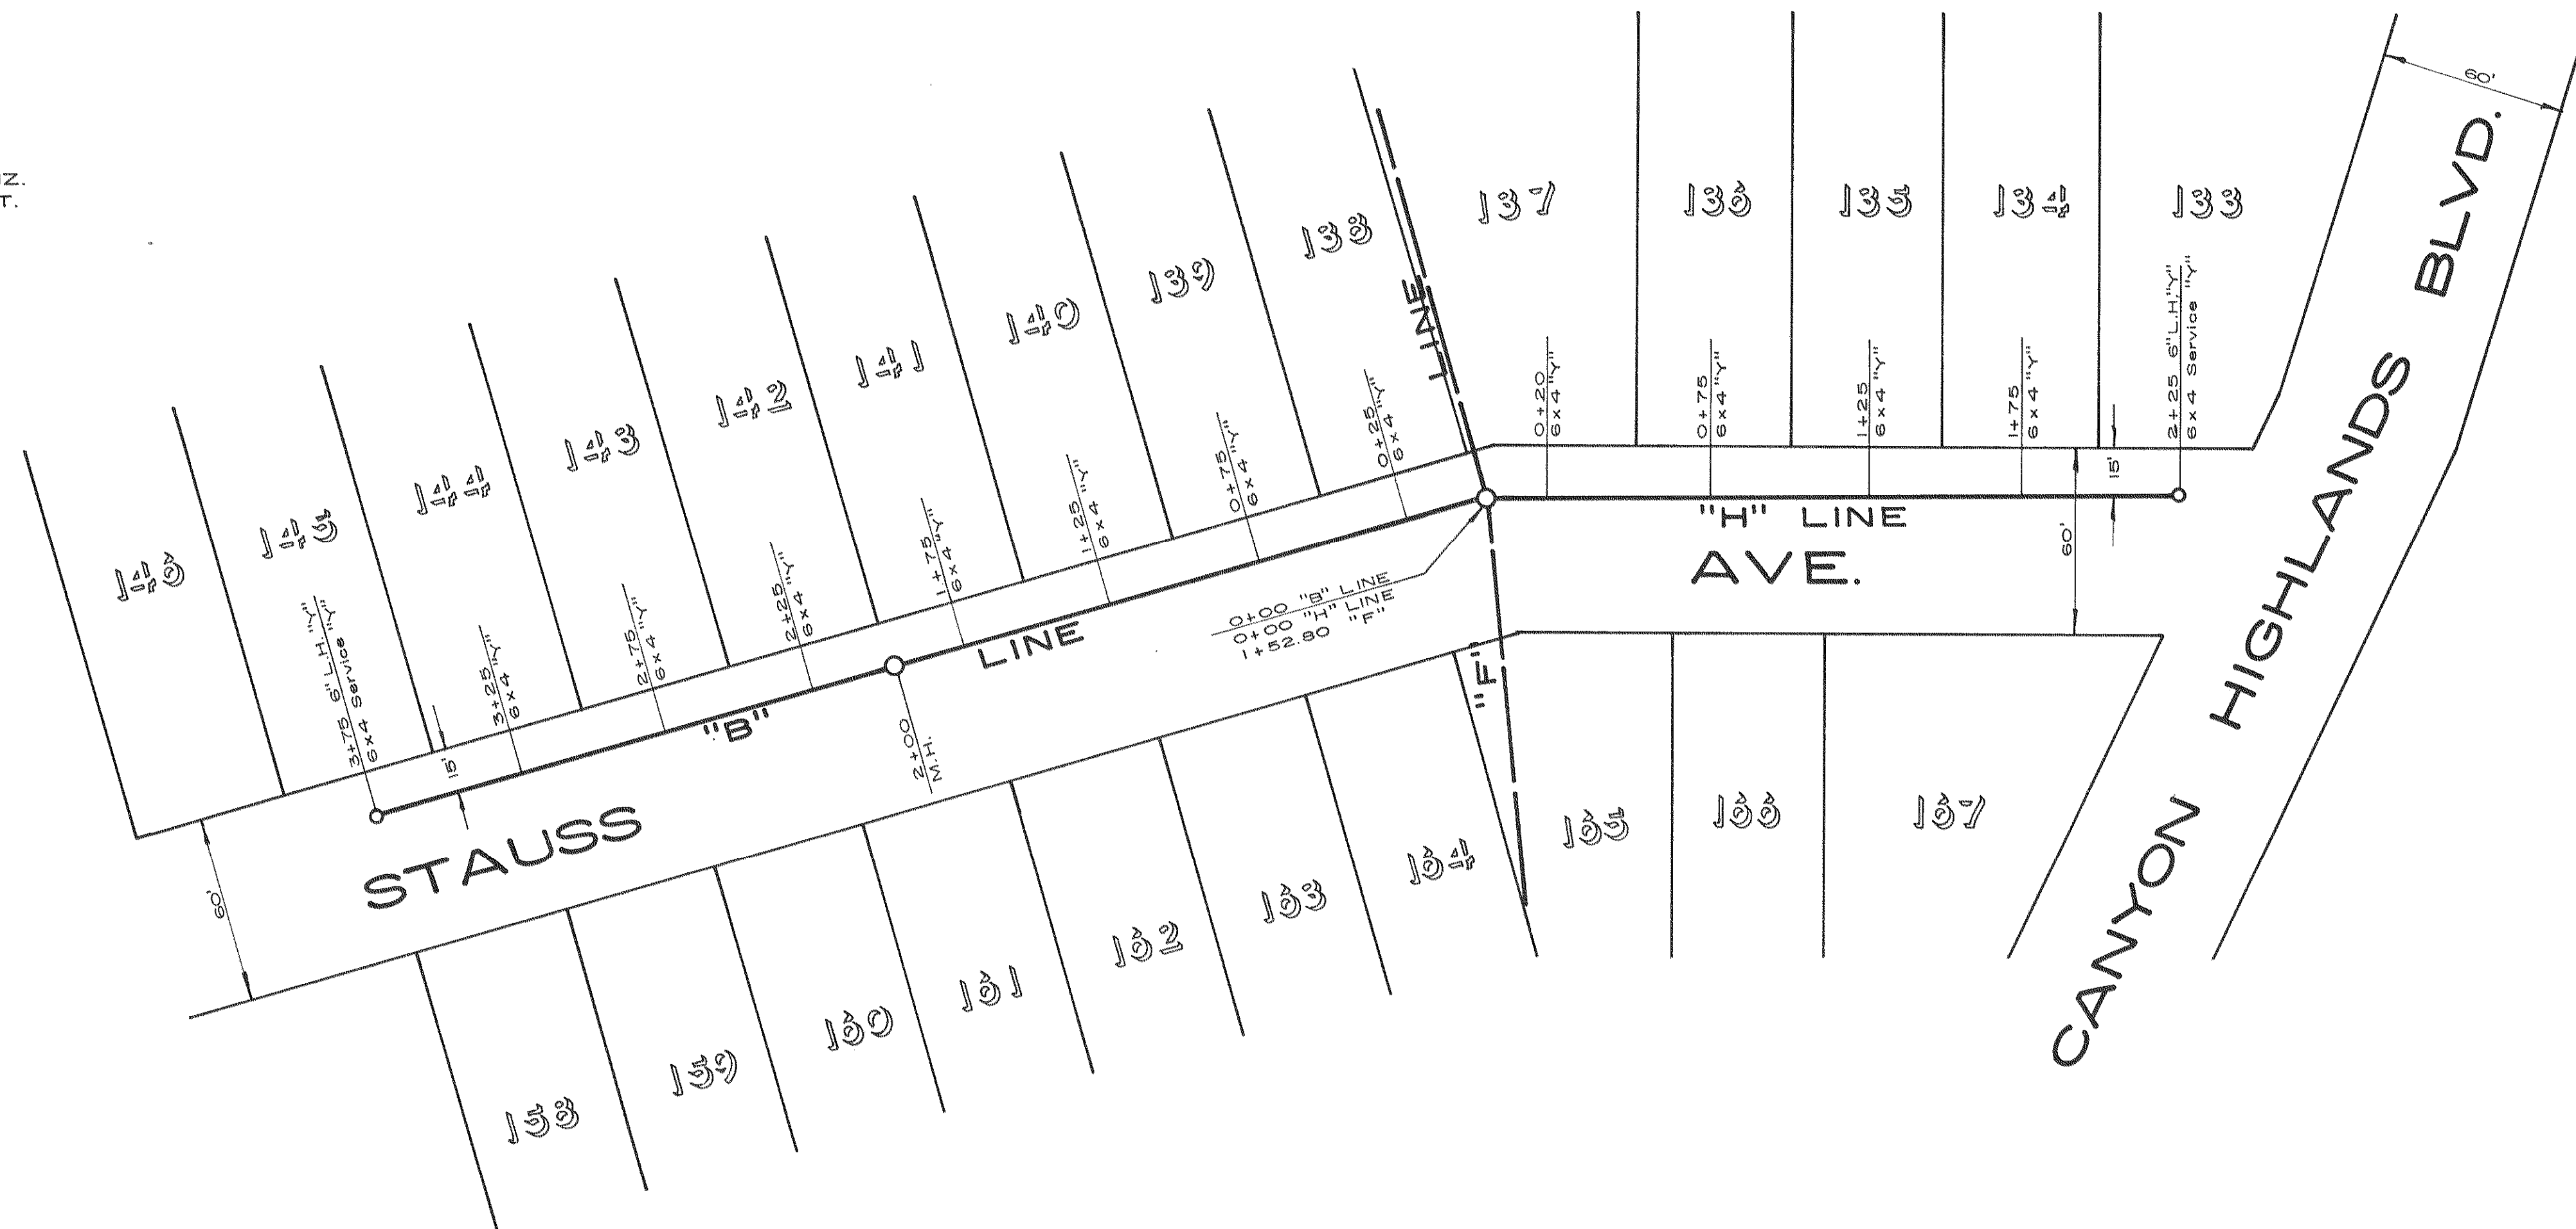

REDRAWN ON LINEN—2/3/70—N.A.W.

"B" & "H" LINE

GRAND VIEW SUBDIVISION

CITY OF OROVILLE

**SANITARY SEWER
 STAUSS AVENUE
 WEST of
 CANYON HIGHLANDS BLVD.**