


SCALE
1" = 40' - HORIZ.
1" = 4' - VERT.

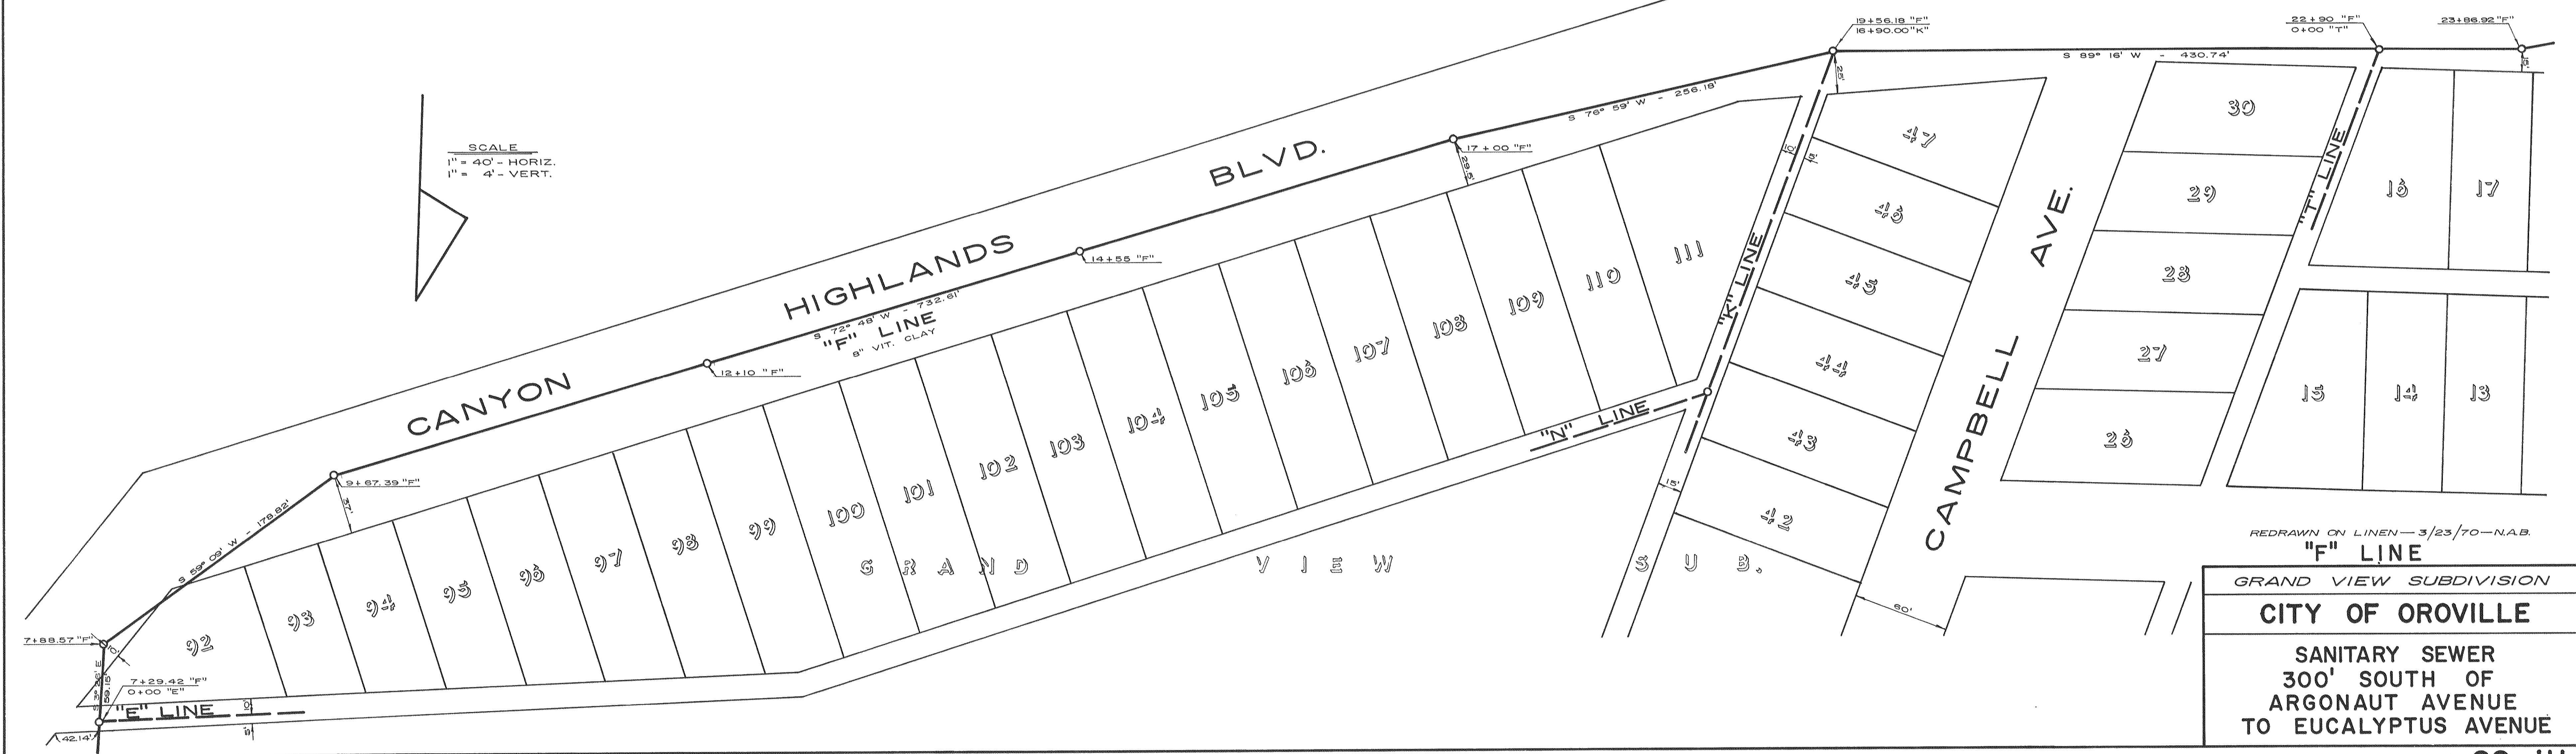

REDRAWN ON LINEN - 3/23/70 - N.A.B.
"F" LINE
GRAND VIEW SUBDIVISION
CITY OF OROVILLE
SANITARY SEWER
300' SOUTH OF
ARGONAUT AVENUE
TO EUCALYPTUS AVENUE